



ALLOW NECESSARY MATERIAL FOR "RADIUS BENDS" TO MAINTAIN DIMENSIONS  
 9" X 18 1/8" 0.125 ALUMINUM PLATE

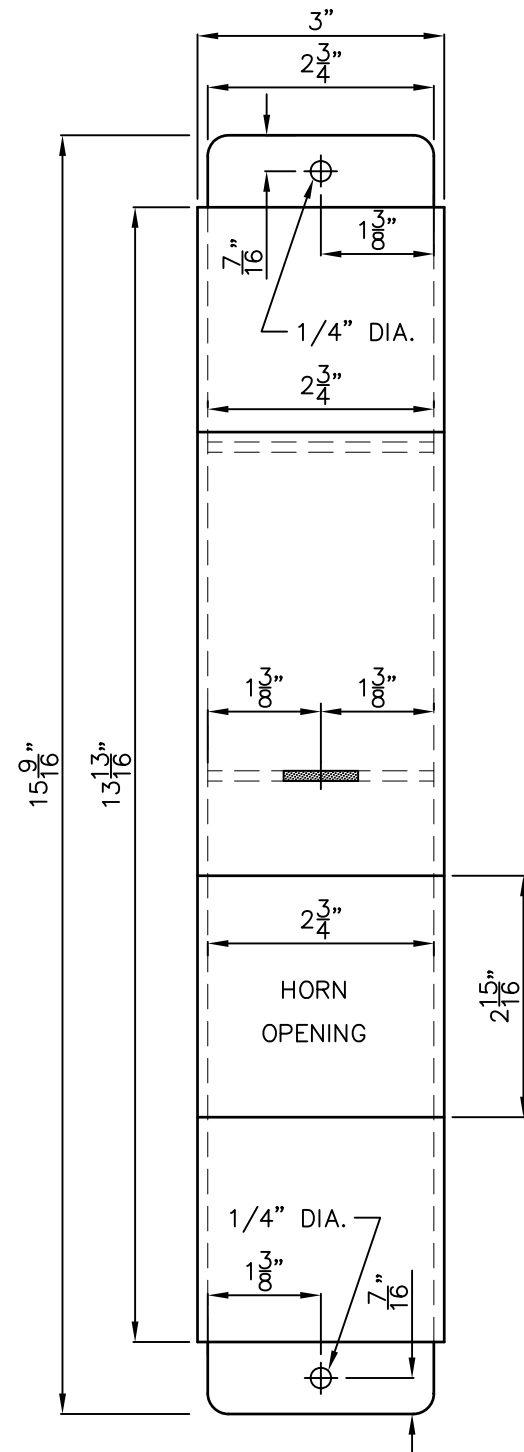

FRONT VIEW

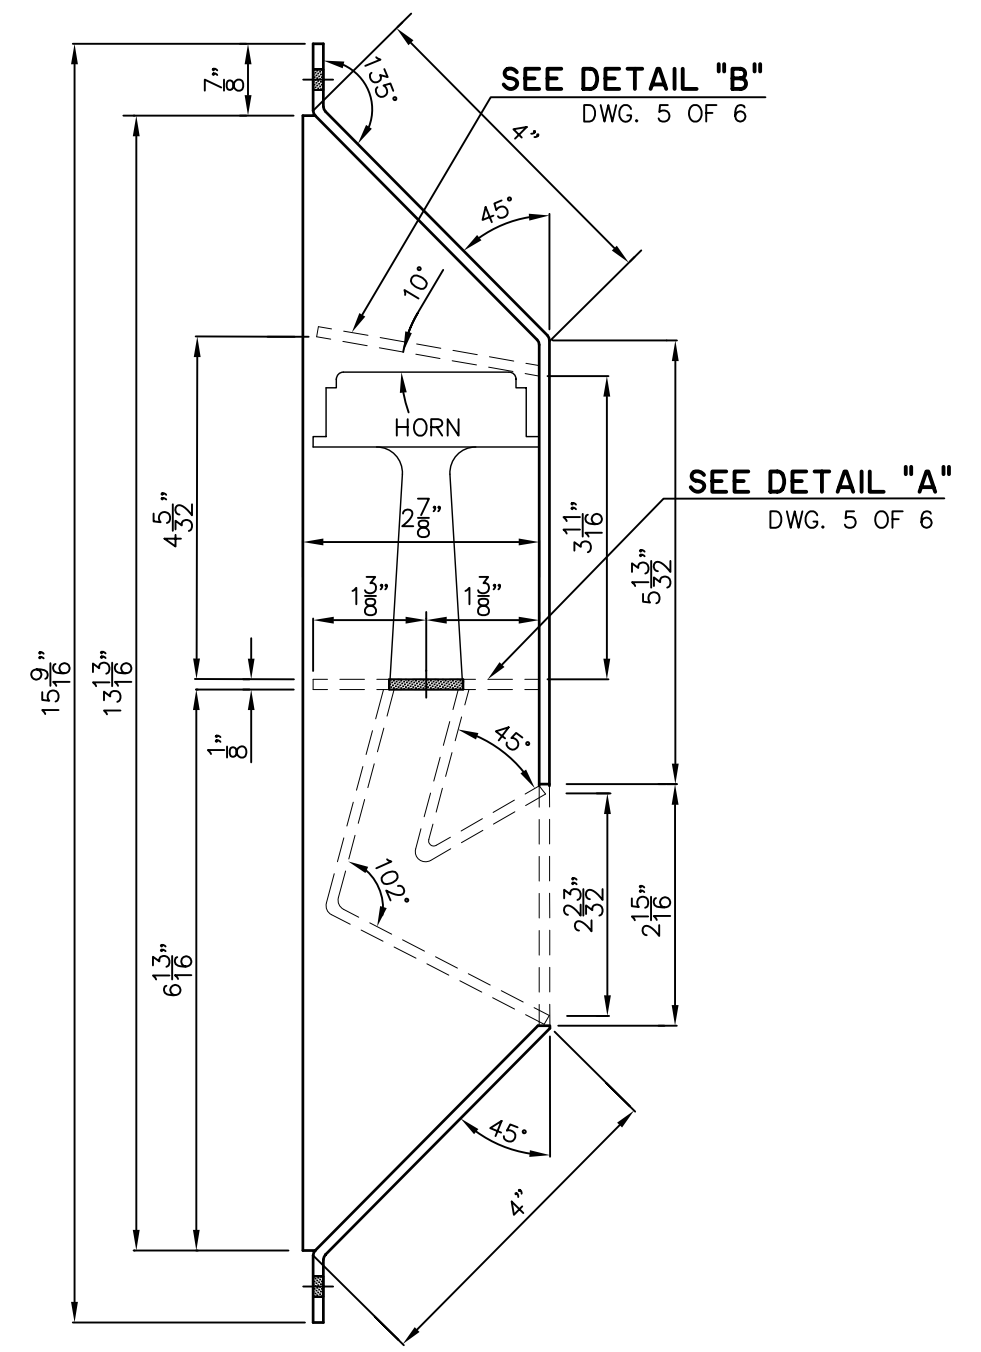

SIDE VIEW

**2** AUDIBLE BOX  
 (0.125" ALUMINUM PLATE)

SEE DETAIL "B"  
 DWG. 5 OF 6

SEE DETAIL "A"  
 DWG. 5 OF 6

				REFERENCE SPEC. NO.	ENGINEER'S SEAL	<b>THE CITY OF WINNIPEG</b> <b>PUBLIC WORKS DEPARTMENT</b> <b>TRANSPORTATION DIVISION</b>	SHEET 2 OF 6
				DESIGNED BY	CHECKED BY		CAD FILE DRAWING NUMBER
				DRAWN BY KR	SCALE N.T.S.		CITY DRAWING NUMBER
				APPROVED BY	KWLR 06/02/14		ST-174
1.	REVISED DIMENSIONS	04,01,27	KR				
NO.	REVISIONS	DATE	BY		DATE		

AUDIBLE BOX