



DETAIL OF $\frac{1}{2}$ OF SEWER @ RIVER AV. AND FORT ROUGE PARK


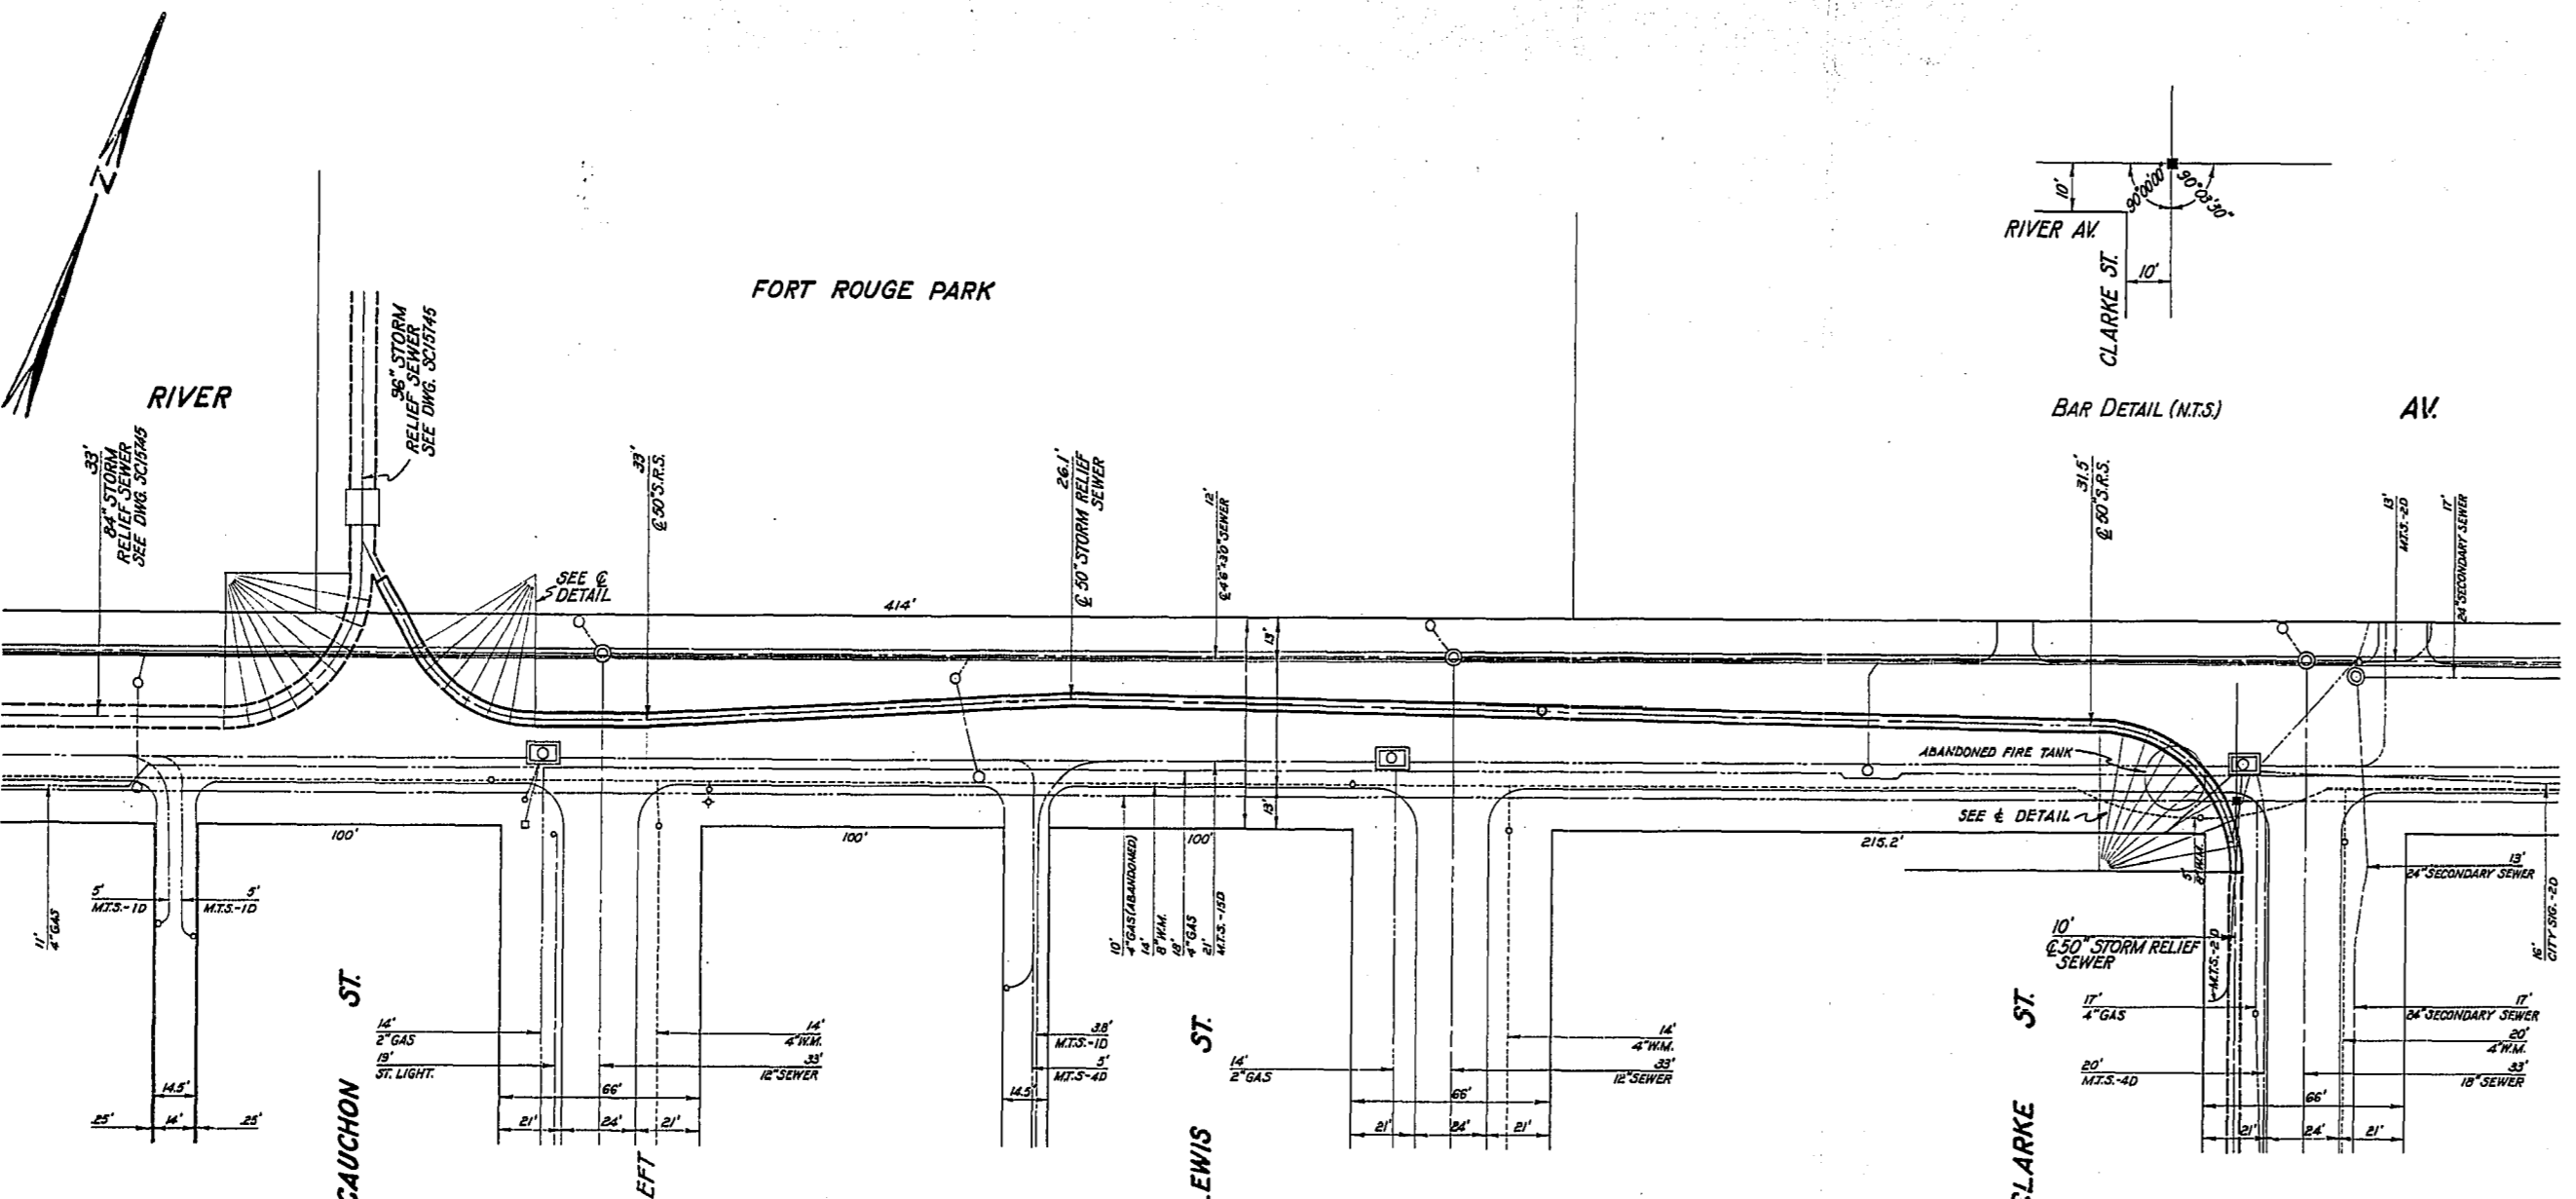


DETAIL OF $\frac{1}{2}$ OF SEWER @ RIVER AV. AND CLARKE ST.

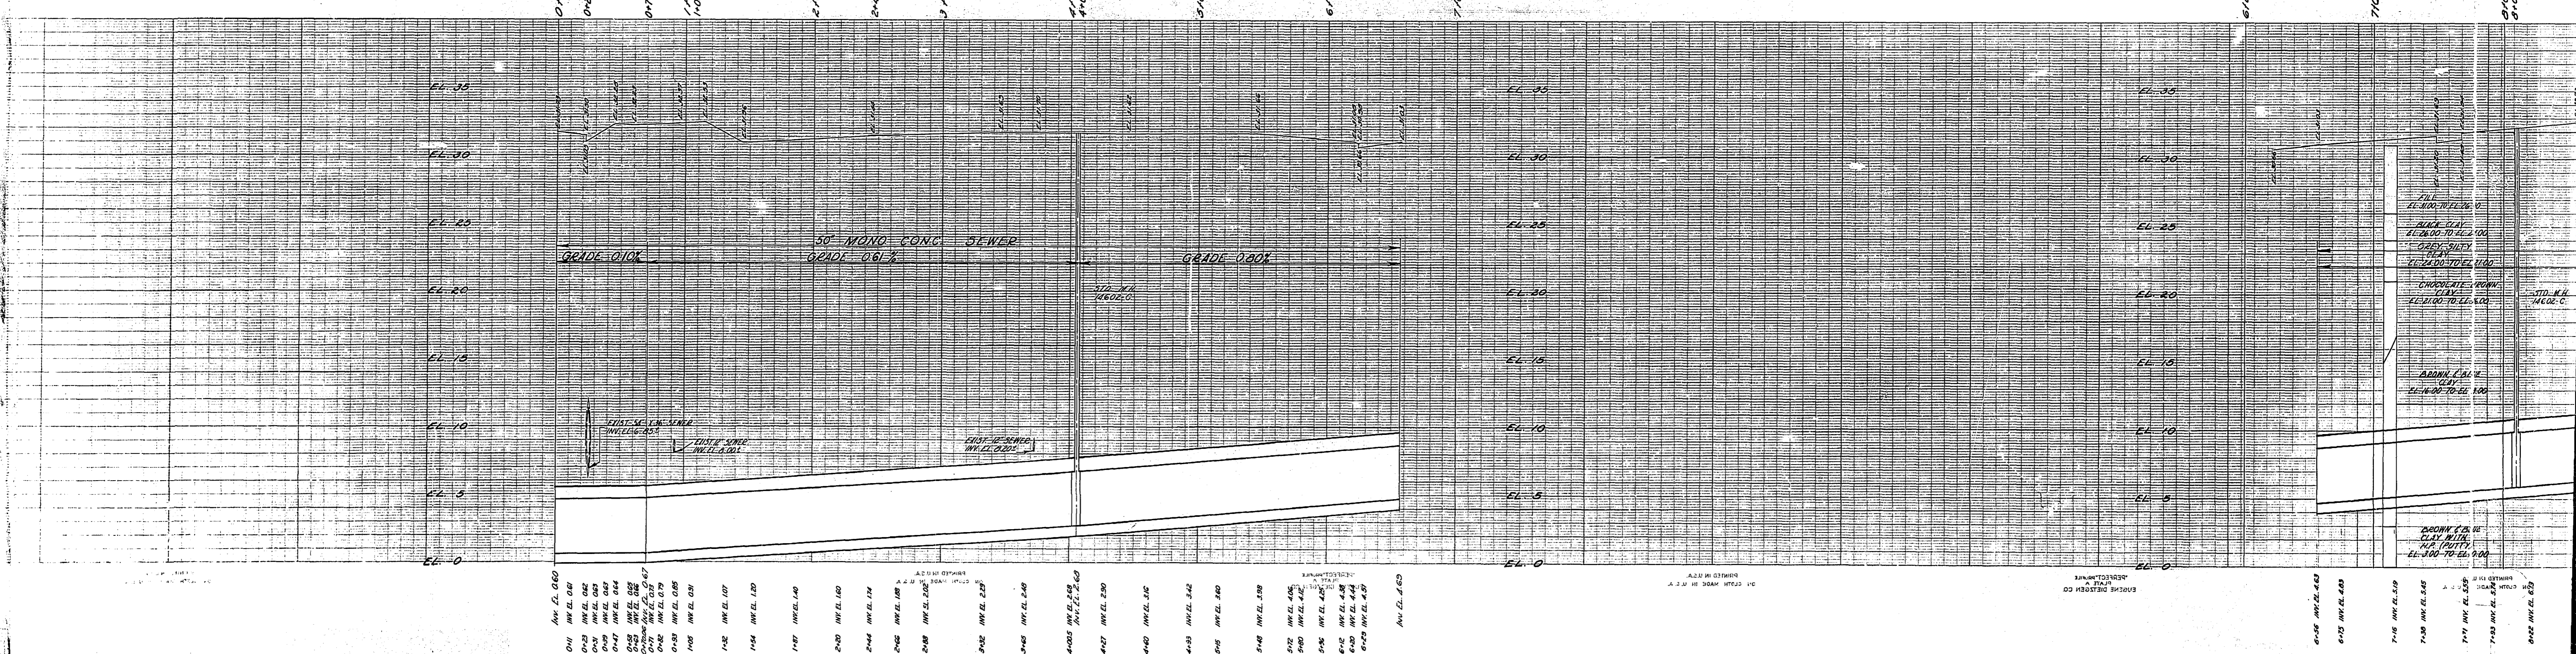

Inv. El. 0.60	Inv. El. 0.81	Inv. El. 0.82	Inv. El. 0.83	Inv. El. 0.84	Inv. El. 0.85	Inv. El. 0.87	Inv. El. 0.89	Inv. El. 0.91	Inv. El. 1.07	Inv. El. 1.20	Inv. El. 1.40	Inv. El. 1.60	Inv. El. 1.74	Inv. El. 

ENGINEER DESIGN CO. PRINTED IN U.S.A. 31. CRAM MADE IN U.S.A. 31. CRAM MADE IN U.S.A.

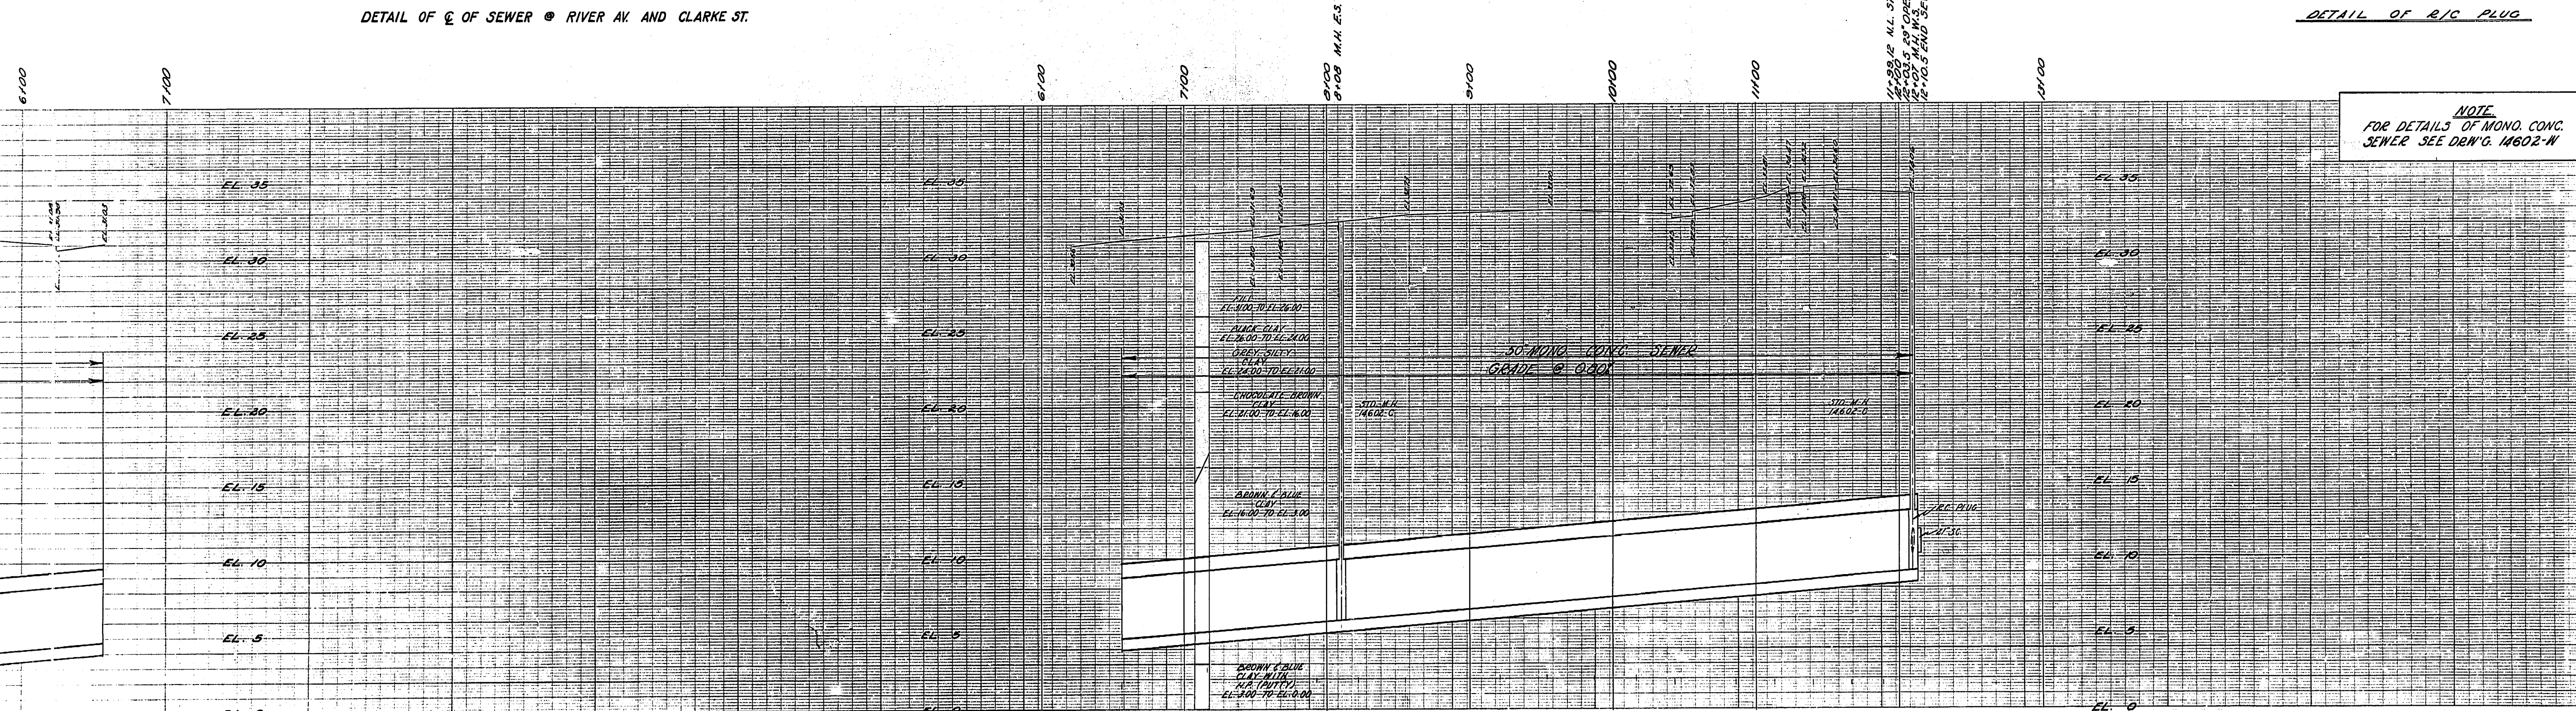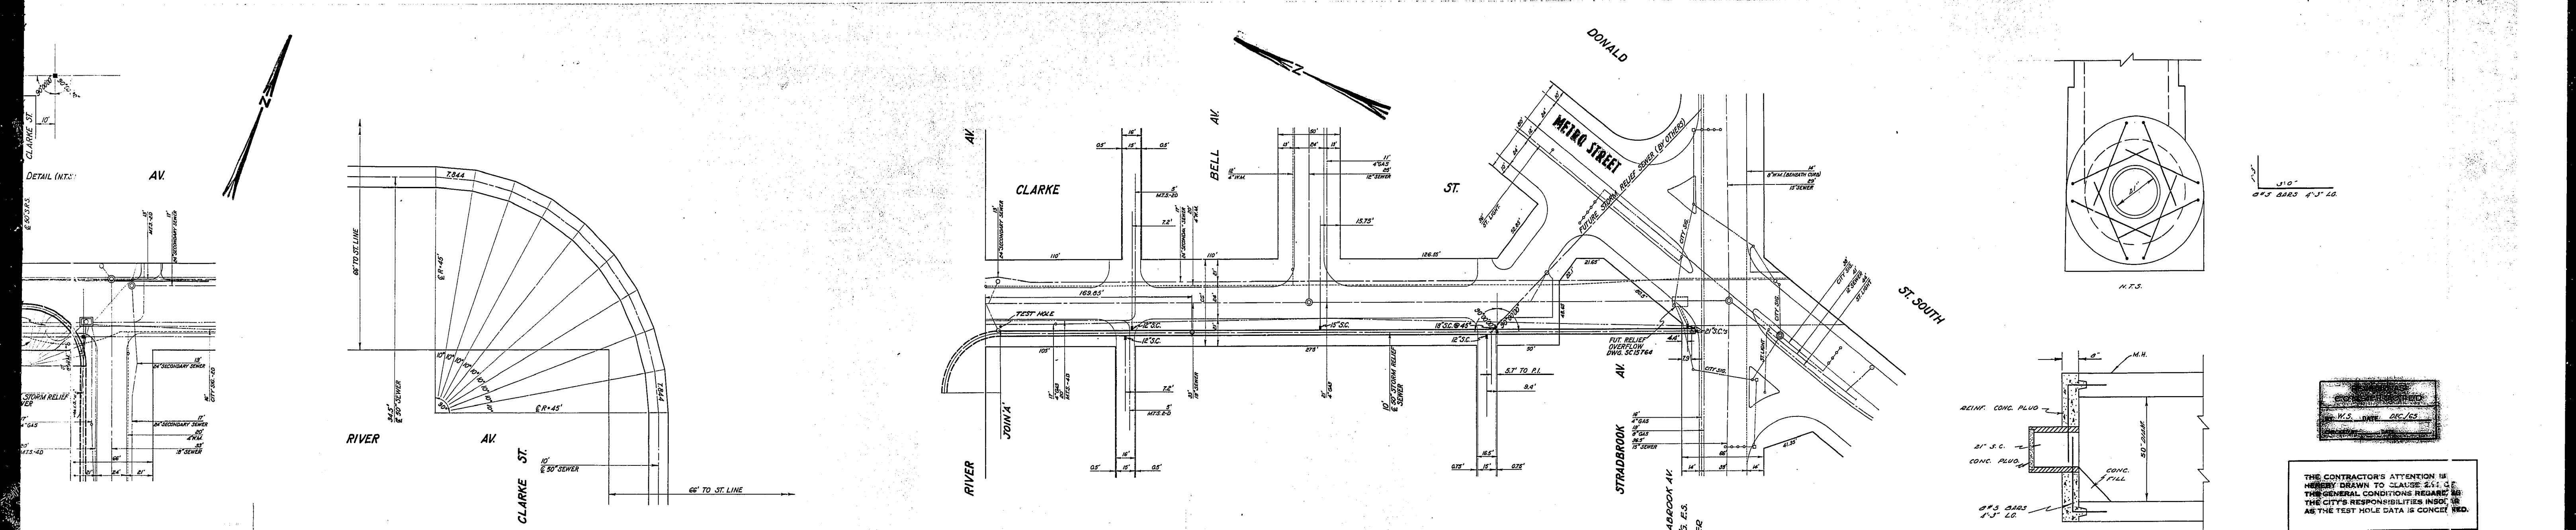

THE CONTRACTOR'S ATTENTION IS HEREBY DRAWN TO CLAUSE 2.11 OF THE GENERAL CONDITIONS REGARDING THE CITY'S RESPONSIBILITIES IN CONNECTION WITH THE TEST HOLE DATA IS CONSIDERED.

LOCATION OF UNDERGROUND STRUCTURES AS SHOWN ARE BASED ON BEST INFORMATION AVAILABLE. NO GUARANTEE IS GIVEN THAT ALL EXISTING UTILITIES ARE SHOWN AND EXACT LOCATIONS OF ALL UNDERGROUND INCLUDING SERVICE CONNECTIONS MUST BE CHECKED WITH THE UTILITY CONCERNED BEFORE PROCEEDING WITH CONSTRUCTION.

NOTIFY L.R. CAMPBELL METRO STREETS DEPARTMENT FOR ANY WORK ON METRO STREET ON METRO STREET

LOCATION APPROVED UNDERGROUND STRUCTURES COMPLETED 4-11-66

WATERWORKS DEPARTMENT



CITY OF WINNIPEG
ENGINEERING DEPARTMENT
J. B. STRIOWSKI - DEPUTY CITY ENGINEER

1) IN RIVER AV. FROM FORT ROUGE PARK TO CLARKE ST.
2) IN CLARKE ST. FROM RIVER AV. TO STRADBROOK AV.

DRAWN BY: W.S. G.R.D. DATE: MARCH, APRIL, 66
CHECKED BY: J.M. [Signature]
APPROVED BY: J.M. [Signature]

PLAN 1"=40'
PROFILE 1"=4'

DRAWING NO. SC157:2