



**CONCRETE NOTES:**

REINFORCING STEEL SHALL CONFORM TO CAN/CSA - G-30.18  
GRADE 400W

CONCRETE MATERIALS & PLACEMENT SHALL CONFORM TO CAN /CSA - A23.1-04  
EXPOSURE CLASS C-1  
35 MPa AT 28 DAYS, CEMENT TYPE GU  
MAXIMUM WATER /CEMENT RATIO 0.40  
5-8% AIR ENTRAINMENT

PROVIDE 1/2" WIDE CONTROL JOINT FITTED W/ 1/2" FLEXCELL BOARD BETWEEN ALL ADJACENT SLABS AND AT CONSTRUCTION JOINTS. UPON CURE OF CONCRETE, CAULK ALL JOINTS W/ BASF/SONNEBORN SL-1 (LIMESTONE COLOUR) PER MANUFACTURER'S SPECIFICATIONS.

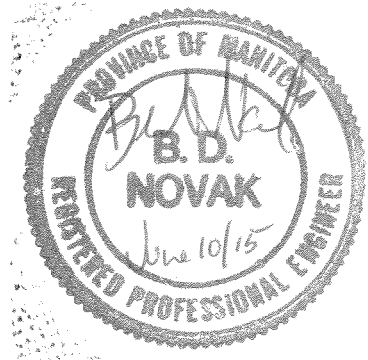

 CITY OF WINNIPEG PLANNING, PROPERTY AND DEVELOPMENT DEPARTMENT CIVIC ACCOMMODATIONS DIVISION 300-65 GARRY STREET R3C 4K4		PROJECT <b>BROOKSIDE CEMETERY          MONUMENT SUPPORT BEAMS</b> 3001 NOTRE DAME AVENUE		SHEET TITLE <b>TYPICAL SLAB PLAN VIEW          &amp; CONCRETE NOTES</b>	
DRAWN BY	CHECKED BY	APPROVED BY	DATE	SCALE	SHEET NO.
JAW	BDN	BDN	2015.06.01 eFILE 2015092V0.dwg	AS SHOWN PROJECT NO. 2015-092	
					<b>DS1</b>