


**A SECTION**  
1:50  
SGAD-G001,  
SGAD-G002,  
SGAD-G003




**B SECTION**  
1:50  
SGAD-G001,  
SGAD-G002,  
SGAD-G003

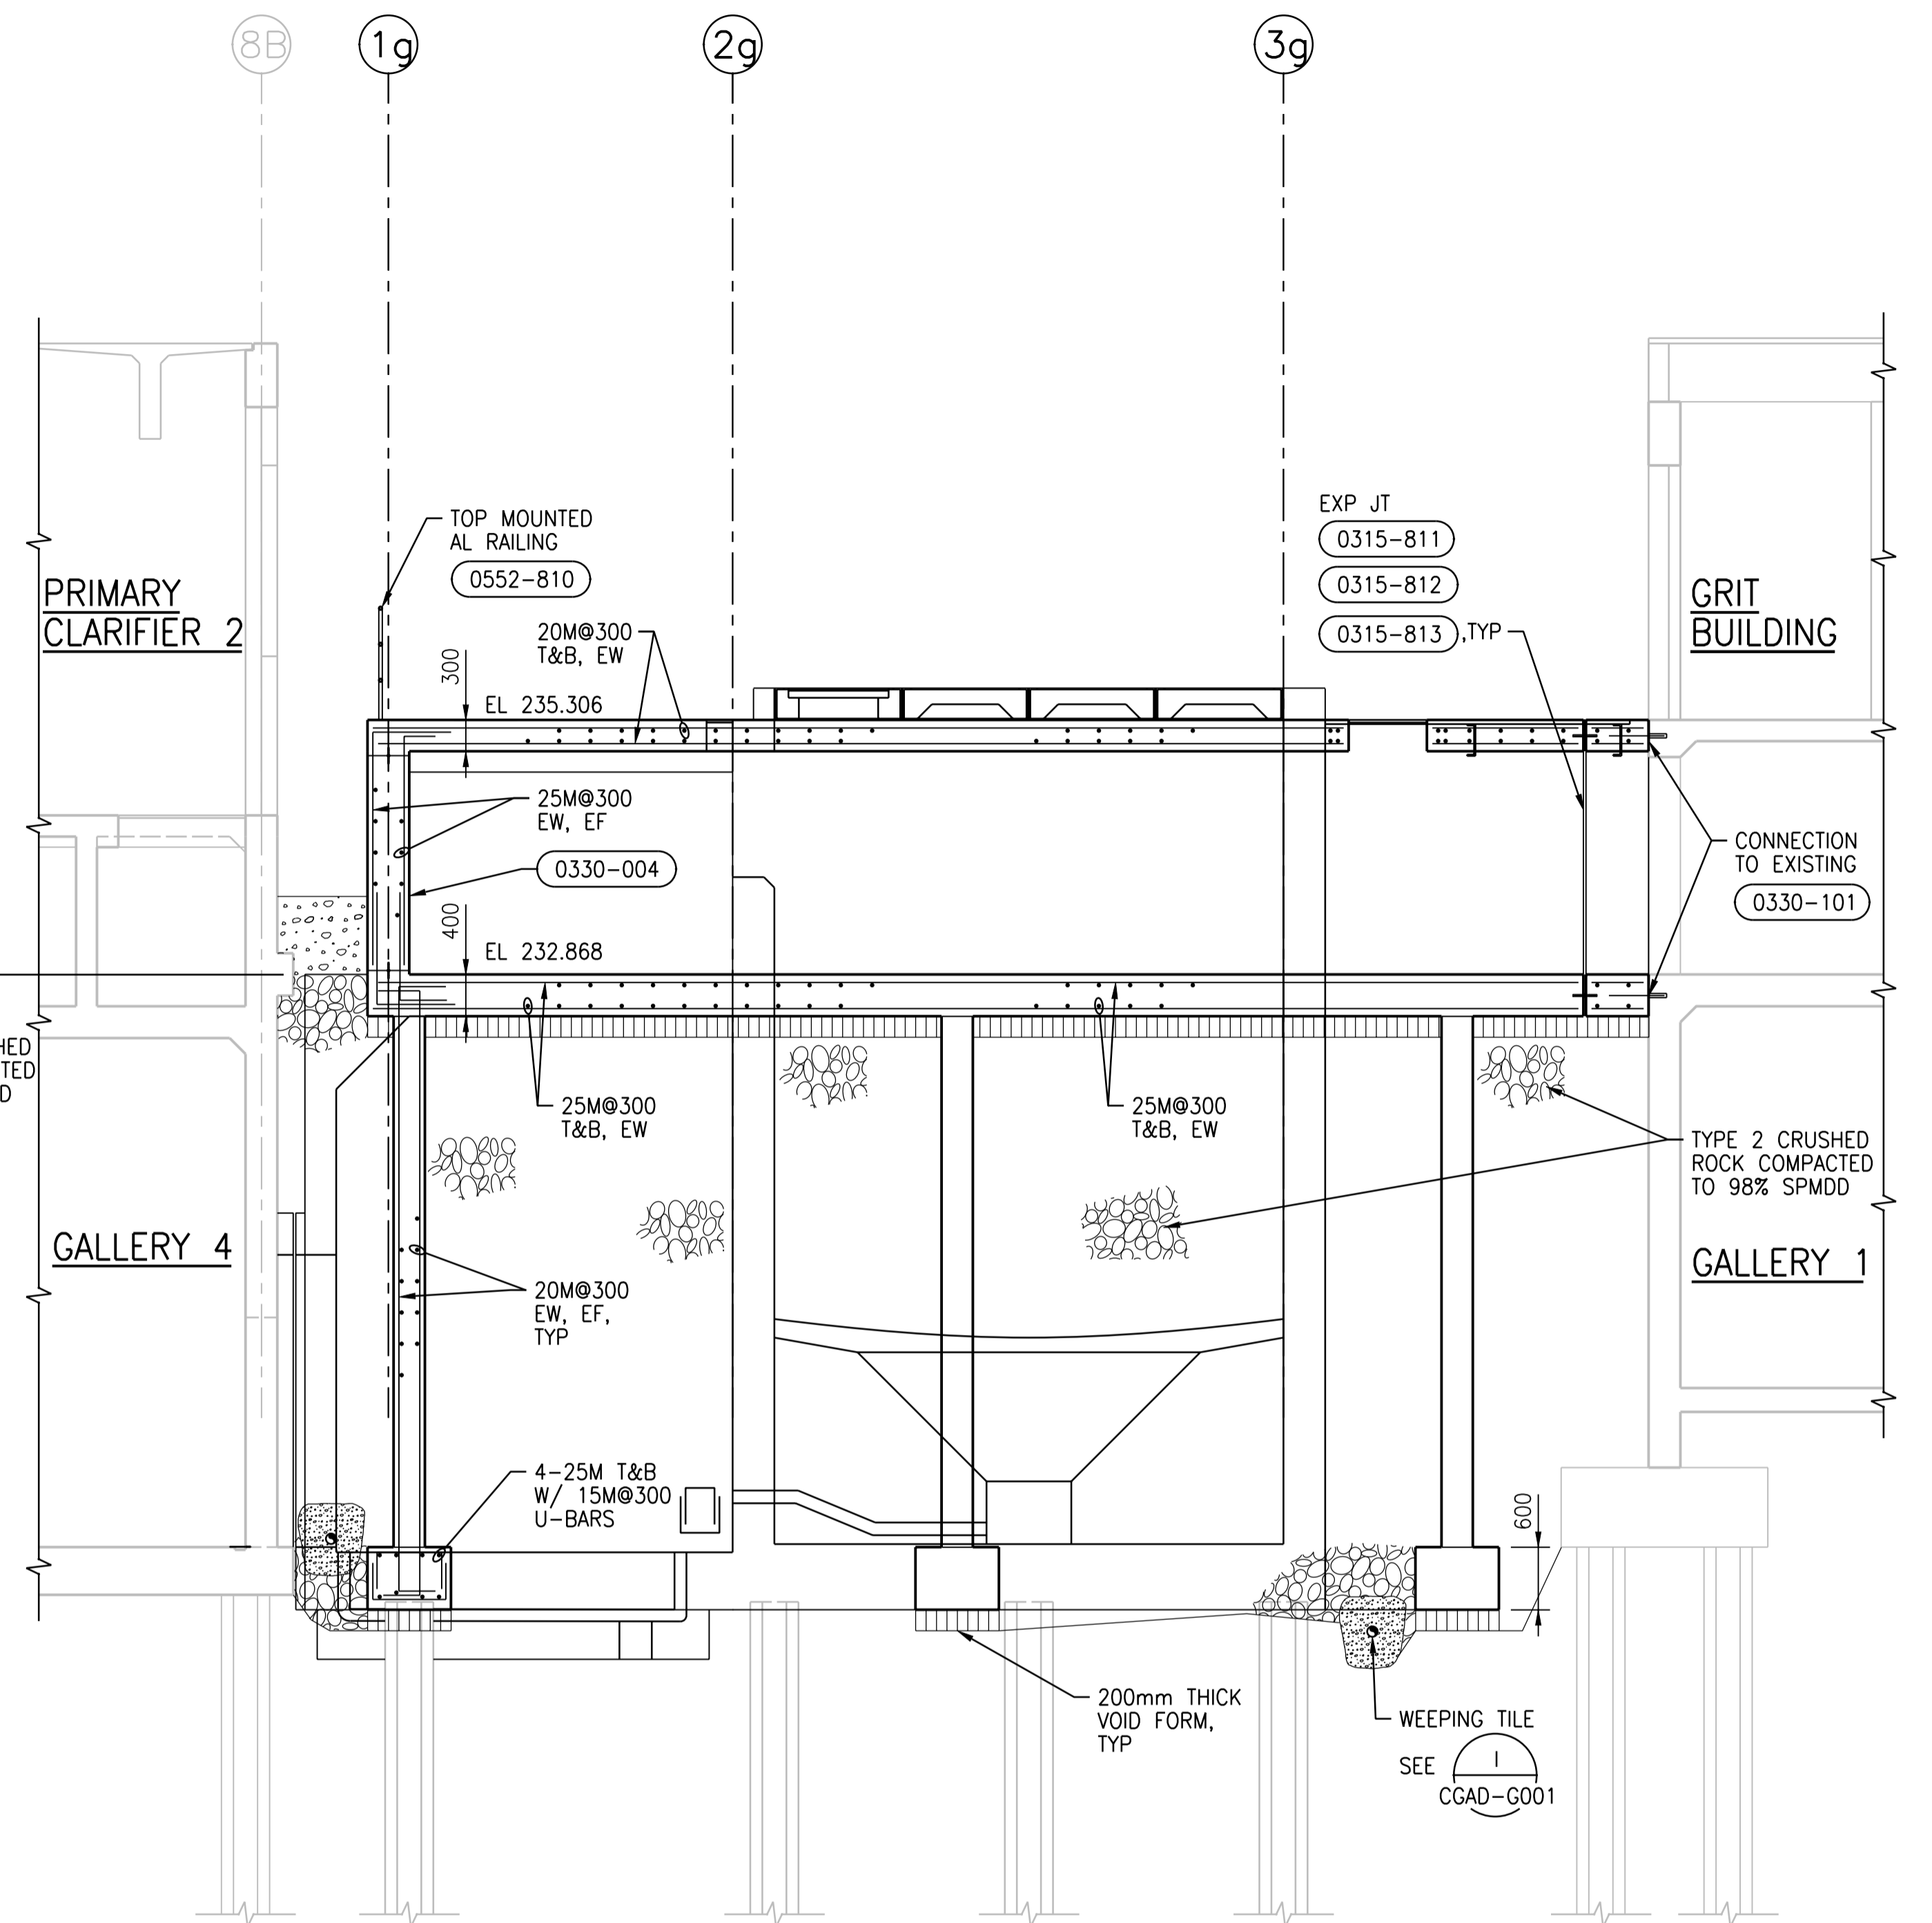

00	ISSUED FOR TENDER	08/2015	G.O.	J.C.
NO.	REVISIONS	DATE	DESIGN	CHECK

<b>CH2MHILL.</b>	
DESIGNED BY: E. LUI	CHECKED BY: R. PARIKH
DRAWN BY: G. OMORI	APPROVED BY: E. LUI
SCALE: 1:50	ISSUED FOR CONSTRUCTION BY: T. TURZAK
DATE: 2015/08/13	DATE: 2015/08/13
CONSULTANT NO.: 474248	

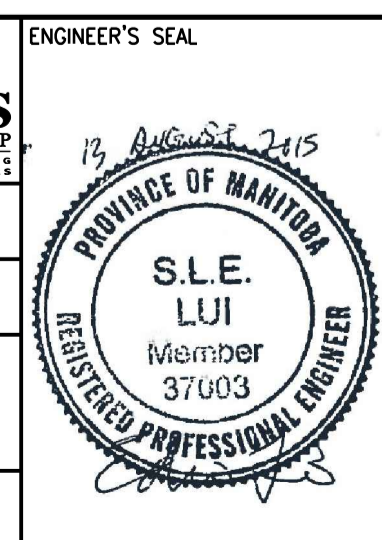

THE CITY OF WINNIPEG  
Winnipeg WATER AND WASTE DEPARTMENT

SOUTH END WATER POLLUTION CONTROL CENTRE  
SEWPCC UPGRADING/EXPANSION PROJECT  
STRUCTURAL  
GRIT TANKS 1 AND 2  
SECTIONS A AND B

CITY DRAWING NUMBER: 1-0102-SGAD-G004 SHEET: 00 REV: 00 SIZE: A1