




SCALE: 1:100

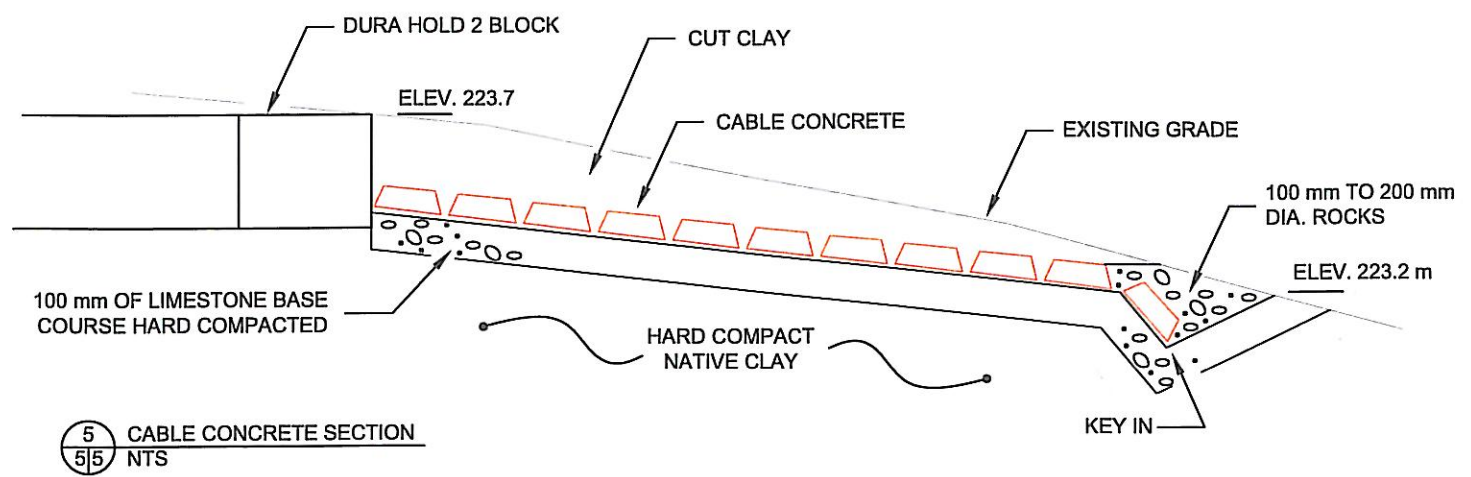

5/5 CABLE CONCRETE SECTION  
NTS

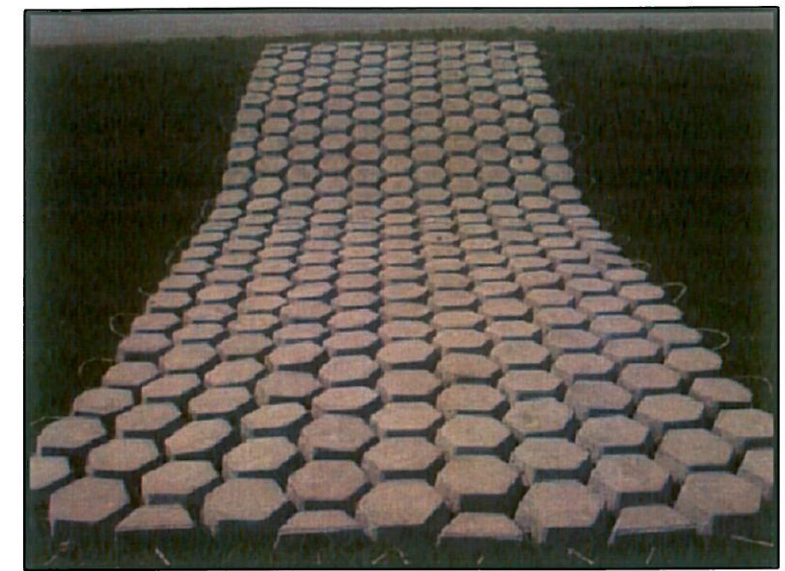

PHOTOGRAPH B: CABLE CONCRETE, CC G2 PRODUCT (TYP.).

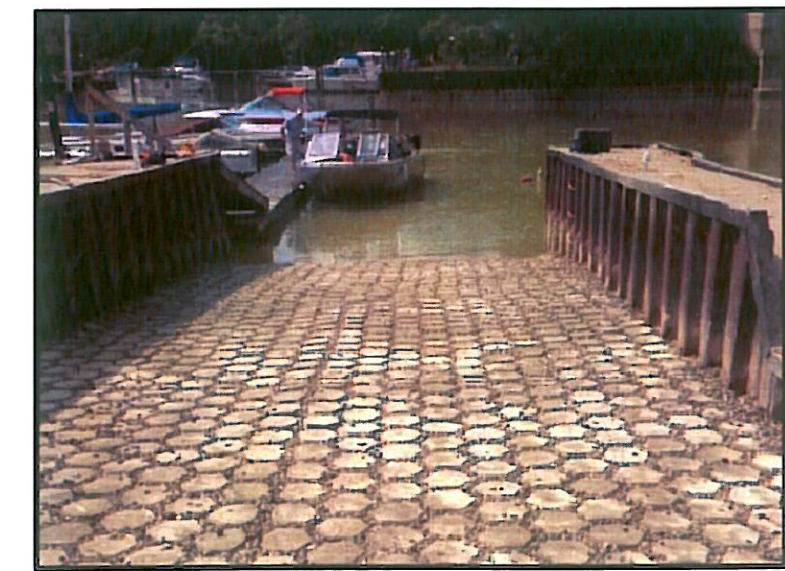

PHOTOGRAPH C: CABLE CONCRETE, CC G2 PRODUCT BOAT LAUNCH EXAMPLE.

- NOTES**
- CABLE CONCRETE PANELS ARE 2.44 m x 6.1 m DISTRIBUTED BY TITAN ENVIRONMENTAL CONTAINMENT.
  - PHOTOGRAPHS OBTAINED FROM TITAN ENVIRONMENTAL CONTAINMENT.

No.	DATE	ISSUE /REVISION
0	Sept 2015	Tender/ Construction

6 - 854 Marion Street  
Winnipeg, MB R2J 0K4  
Phone: (204) 233-1694  
Fax: (204) 235-1579

**ENG-TECH**  
CONSULTING LIMITED

ENG. STAMP:

PROFESSIONAL ENGINEER  
C.D. HRYHORUK  
No. 2475 Expiry: April 30, 2016

**APEGM**  
Certificate of Authorization  
ENG-TECH Consulting Limited  
No. 2475 Expiry: April 30, 2016

CLIENT:  
**CITY OF WINNIPEG**

PROJECT:  
**CRESCENT DRIVE,  
PROPOSED CANOE LAUNCH SITE,  
WINNIPEG, MANITOBA**

DWG DESCRIPTION:  
**CABLE CONCRETE DETAILS**

SCALE:  
**AS SHOWN**

DRAWN BY: **ERM** DATE: **SEPTEMBER 2015**

FILE No.: **15-217-01** CLIENT DWG/FIG. No.:

ENG-TECH DWG/FIG. No.: **5 OF 5** No.: