
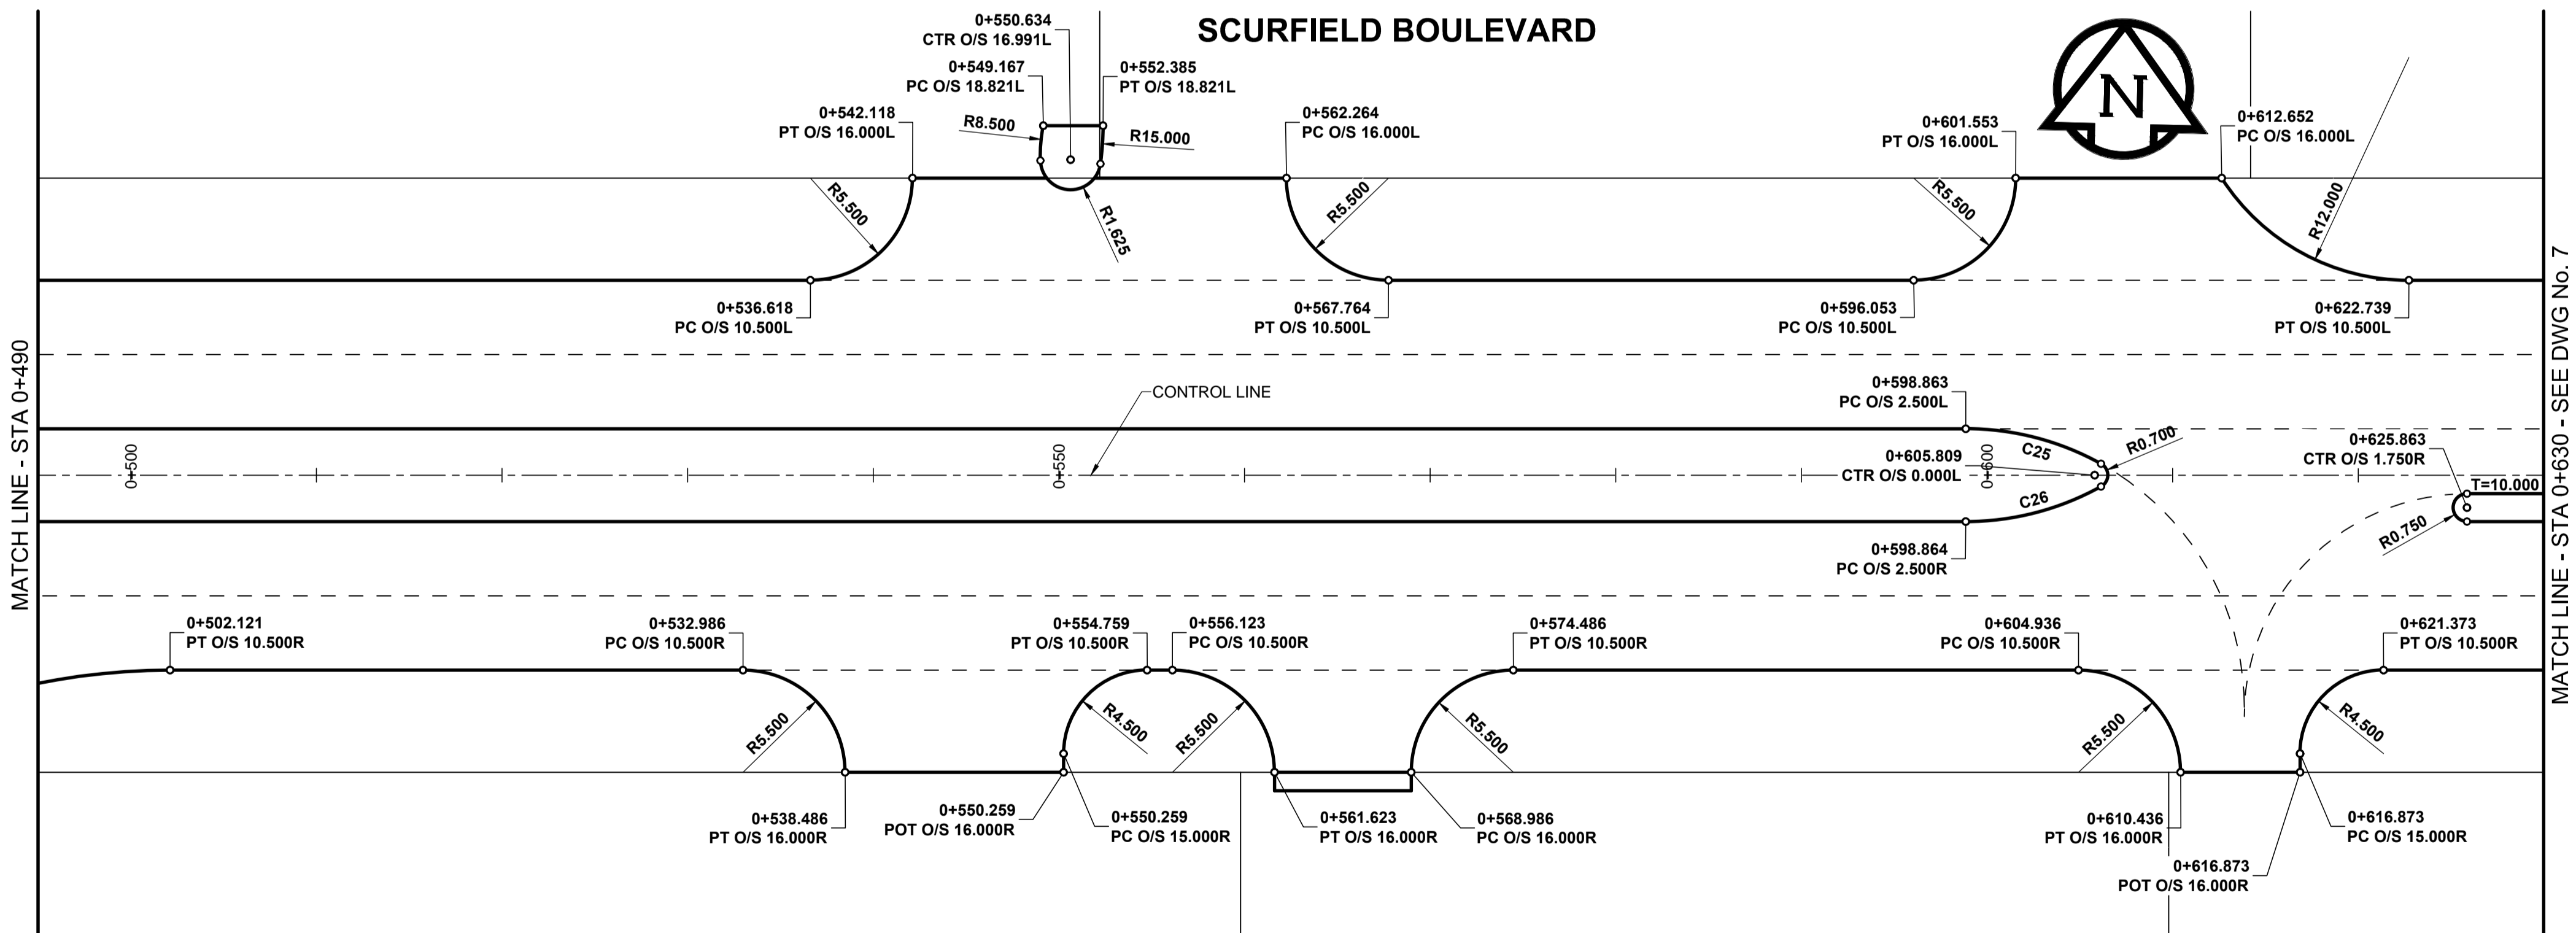


A1 SIZE 594mm x 841mm

PLOT: 2/28/2015 2:49:45 PM


FILE NAME: W140010_Scurfield-HG-02.dwg Saved By: dlane

CURVE TABLE				
CURVE	RADIUS	LENGTH	DELTA	TANGENT
C7	1000.000	68.097	3°54'06"	34.062
C8	1000.000	52.117	2°59'10"	26.065
C9	1005.000	28.259	1°36'40"	14.130
C10	1005.000	52.378	2°59'10"	26.195
C11	995.000	31.557	1°49'02"	15.780
C12	992.000	73.204	4°13'41"	36.619
C13	140.000	13.954	5°42'38"	6.983
C14	140.000	22.503	9°12'34"	11.276
C15	12.000	19.077	91°05'09"	12.230
C16	15.000	6.840	26°07'36"	3.480
C17	17.500	8.970	29°22'02"	4.586
C18	15.000	16.541	63°10'48"	9.224
C19	36.000	15.839	25°12'32"	8.050
C20	15.000	17.384	66°24'08"	9.816
C21	36.000	15.839	25°12'32"	8.050
C22	15.000	6.766	25°50'42"	3.442
C23	17.500	8.993	29°26'31"	4.598
C24	12.000	18.512	88°23'20"	11.667

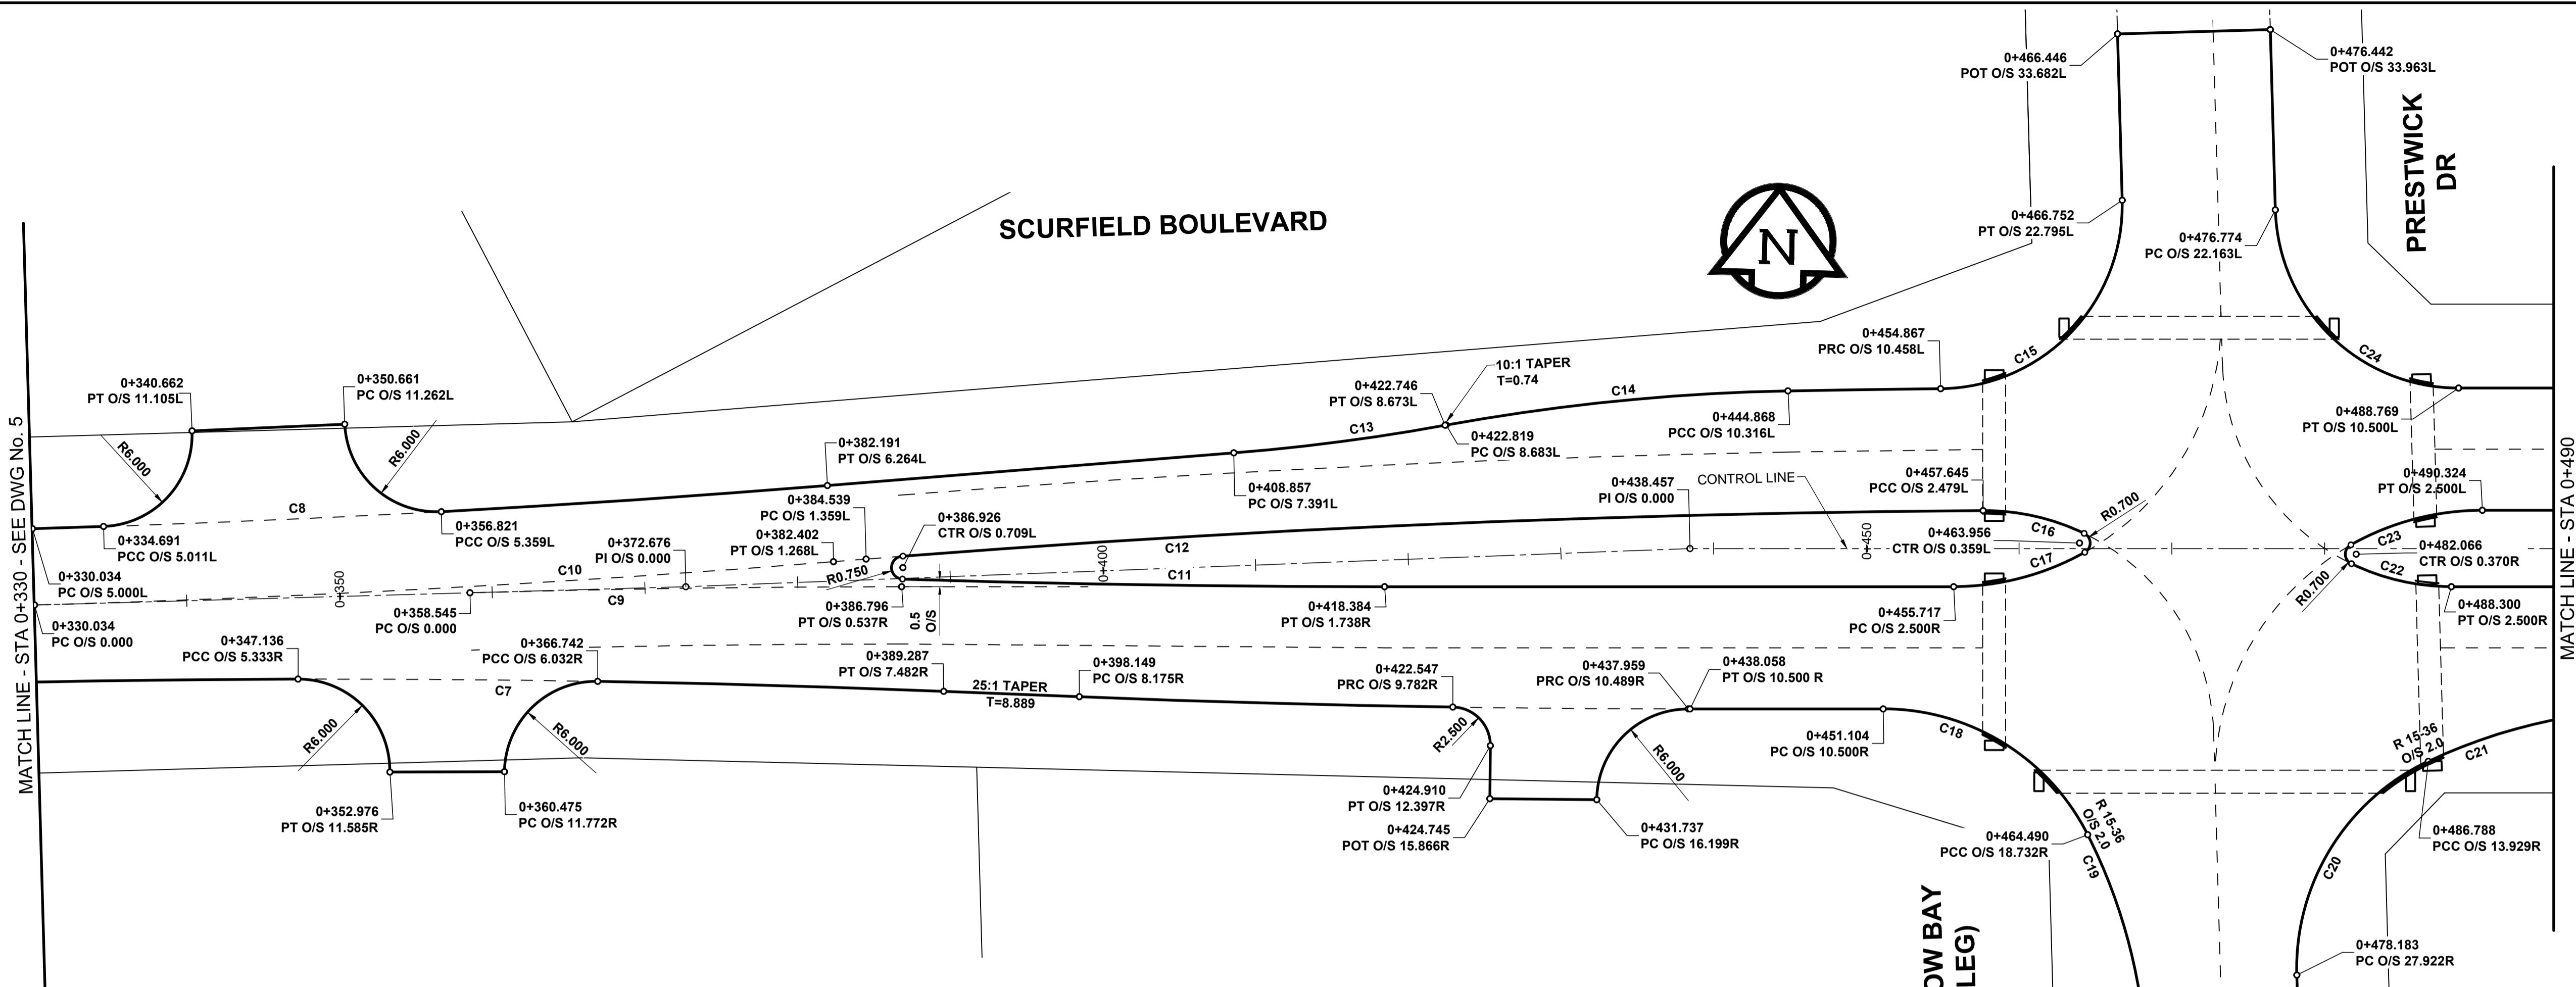

CURVE TABLE				
CURVE	RADIUS	LENGTH	DELTA	TANGENT
C25	15.000	7.607	29°03'30"	3.887
C26	15.000	7.607	29°03'30"	3.887

METRIC
 WHOLE NUMBERS INDICATE MILLIMETRES
 DECIMALIZED NUMBERS INDICATE METRES

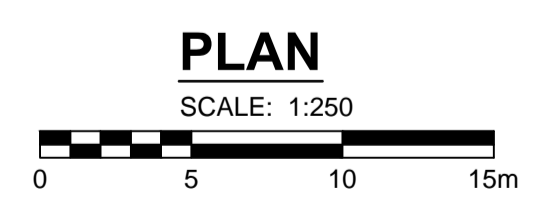

APEGM
 Certificate of Authorization
 MORRISON HERSHFELD
 No. 1736
 BID OPPORTUNITY No. 8-2015

EXISTING	LEGEND - PLAN	NEW	EXISTING	LEGEND - PLAN	NEW	EXISTING	LEGEND - PLAN	NEW	
	GAS		MANHOLE		CONCRETE PAVEMENT		LOCATION APPROVED		SUPR. U/G STRUCTURES
	MTS		CATCH BASIN / CATCH PIT		CONC SIDEWALK / MEDIAN		DATE COMMITTEE		DATE COMMITTEE
	HYDRO		CURB INLET WITH BOX		ASPHALT PAVEMENT		NOTE:		DATE COMMITTEE
	CATV / FIBRE OPTIC		TREE		PAVING STONE		NOTE:		DATE COMMITTEE
	TRAFFIC SIGNALS / PIT		TEST HOLE		GRAVEL		NOTE:		DATE COMMITTEE
	LAND DRAINAGE SEWER		PROPERTY LINE		RAMP CURB		NOTE:		DATE COMMITTEE
	SANITARY/COMBINED SEWER		SURVEY BAR		PLANING / REMOVAL		NOTE:		DATE COMMITTEE
	SEWER SERV/DRAINAGE CONN		FENCE		NOTE:		NOTE:		DATE COMMITTEE
	WATERMAIN		BOC / EDGE OF PAVEMENT		NOTE:		NOTE:		DATE COMMITTEE
	SUBDRAIN		ELEVATION		NOTE:		NOTE:		DATE COMMITTEE
	DITCH		TRAFFIC SIGN		NOTE:		NOTE:		DATE COMMITTEE

NO.	REVISIONS	DATE	BY
B	ISSUED FOR TENDER	15/02/27	JGK
A	ISSUED FOR CLIENT REVIEW	15/02/02	JGK

DESIGNED BY	CHECKED BY
JGK	RPB
DRAWN BY	APPROVED BY
DML	BWB

PROFESSIONAL'S SEAL
 PROVINCE OF MANITOBA
 REGISTERED PROFESSIONAL ENGINEER
 J.G. KENNEDY
 Member
 22326
 CONSULTANT DRAWING No.
 W140010_Scurfield-HG-02.dwg

THE CITY OF WINNIPEG
 PUBLIC WORKS DEPARTMENT
 ENGINEERING DIVISION
 2015 LOCAL STREET & ALLEY RENEWAL PROGRAM
SCURFIELD BOULEVARD
 DOVERCOURT DR TO WAVERLEY ST
 CONCRETE RECONSTRUCTION
 HORIZONTAL GEOMETRY
 STA 0+330 TO STA 0+630

CITY DRAWING NUMBER	N/A
SHEET	6 OF 14
DRAWING No.	6
REV	B