



RELOCATED
2ND FLOOR LIGHTING CONTACTOR
CONTROL CABINET

PANEL 'CF'
PANEL 'CF'

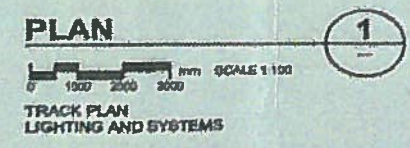

- DIMMING Zones**
- 1 Yellow Track Area (19)
 - 2 Red Cardio Area (11)
 - 3 Blue Free Weights Area (8)

NEW PANEL TO INCLUDE NEW DIMMING CONTROLS (NOT SHOWN)

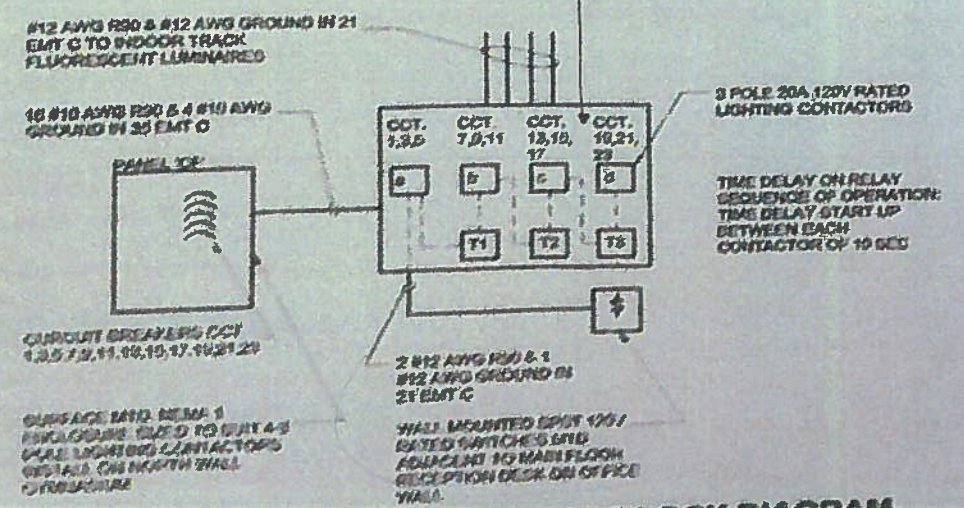

TRACK AREA LIGHTING CONTROL BLOCK DIAGRAM

BID OPPORTUNITY 865-2015
GYM LIGHTING UPGRADE - 999 SARGENT AVENUE
ELECTRICAL - NEW LIGHTING LAYOUT
999 Sargent 2nd Floor Lighting Layout

DWG E2.0