

KEY PLAN


THIS DWG.

GENERAL NOTES:

1. NOT ALL JUNCTION BOXES SHOWN.


SPECIFIC NOTES

- 1 SEE DWG. ADTL-R001-001 FOR INSTALLATION DETAILS.
- 2 SEE DWG. ADTL-R002 FOR INSTALLATION DETAILS.
- 3 SEE DWG. ADTL-R003 DETAIL B FOR INSTALLATION DETAILS.
- 4 SEE DWG. ADTL-R001-002 DETAIL A FOR INSTALLATION DETAILS.
- 5 SEE DWG. ADTL-R001-002 DETAIL B FOR INSTALLATION DETAILS.

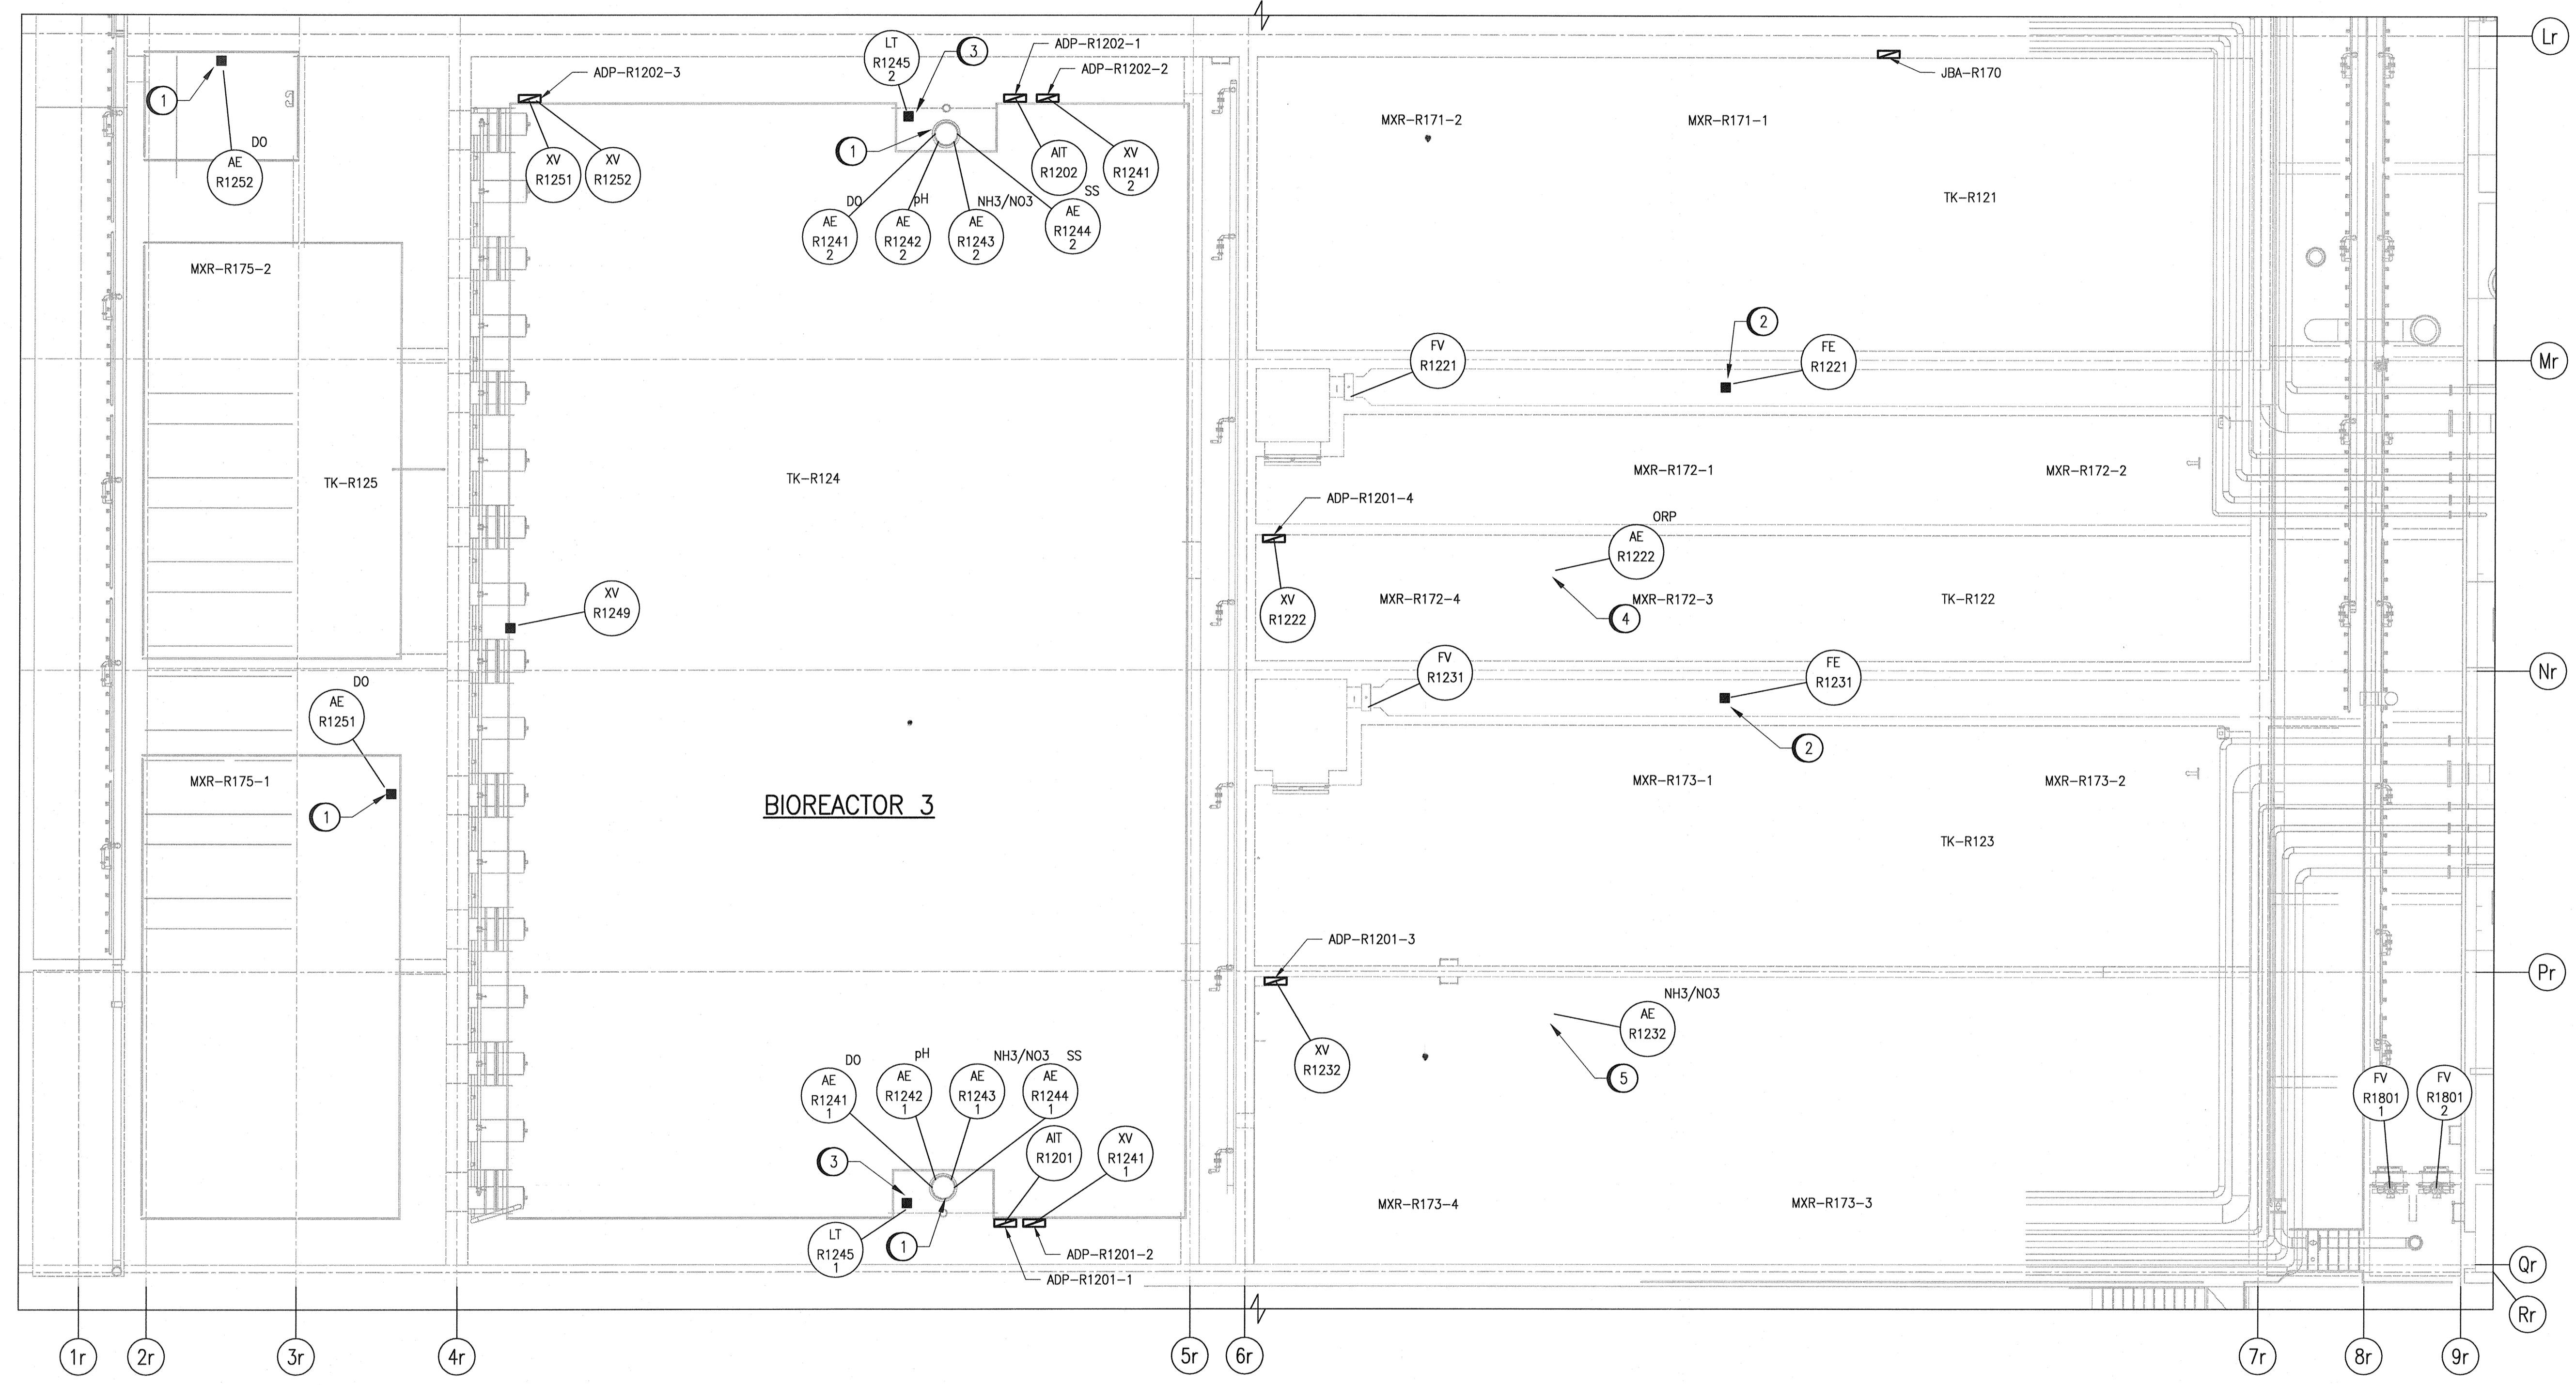

BIOREACTOR 3

BIOREACTOR 3  
1 : 100

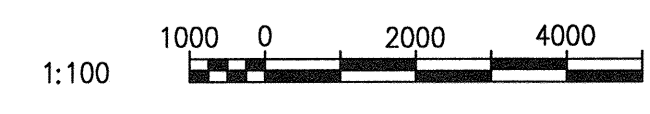

**APCGM**  
Certificate of Authorization  
SNC-Lavalin Inc.  
No. 4489

NO.	REVISIONS	DATE	DESIGN	CHECK
00	ISSUED FOR TENDER - B.O. 899-2015	01/2016	MW	TMC

**CH2MHILL.**

DESIGNED BY: M. WANG  
DRAWN BY: M. WANG  
SCALE: 1:100  
DATE: 2015/11/02

CHECKED BY: T. CHURCH  
APPROVED BY: T. CHURCH  
ISSUED FOR CONSTRUCTION BY: T. TURZAK  
DATE: 2016/01/29

CONSULTANT NO.: 474248

ENGINEER'S SEAL

**PROVINCE OF MANITOBA**  
REGISTERED PROFESSIONAL ENGINEER  
Member 32682  
T. CHURCH  
Jan. 27, 2016  
Rev. 00

**THE CITY OF WINNIPEG**  
WATER AND WASTE DEPARTMENT

SOUTH END WATER POLLUTION CONTROL CENTRE  
SEWPPC UPGRADING/EXPANSION PROJECT  
AUTOMATION - INSTRUMENT LOCATION PLAN  
BIOREACTORS/BLOWER BUILDING  
BIOREACTOR 3 LAYOUT

CITY DRAWING NUMBER: 1-0102-AGAD-R009  
SHEET: 001  
REV: 00  
SIZE: A1

REFERENCE DRAWINGS	DESCRIPTION
--------------------	-------------