

Q SECTION
1:50

SGAD-R001, SGAD-R002,
SGAD-R005, SGAD-R006,
SGAD-R009, SGAD-R010


NOTE:

1. FOR EXCAVATION AND BACKFILL REQUIREMENTS SEE SECTIONS **A**, **B**, **C**, **G** AND **K** SGAD-R015/R016, SGAD-R017/R018, SGAD-R019/R020, SGAD-R027 AND SGAD-R029.



NO.	REVISIONS	DATE	DESIGN	CHECK
02	ISSUED FOR ADD. 4 - B.O. 899-2015	03/2016	C.R.	J.C.
01	ISSUED FOR ADD. 2 - B.O. 899-2015	02/2016	C.R.	J.C.
00	ISSUED FOR TENDER - B.O. 899-2015	01/2016	C.R.	J.C.

CH2MHILL		KCS GROUP CONSULTING ENGINEERS	
DESIGNED BY: J. THANNICKAL	CHECKED BY: E. LUI	ISSUED FOR CONSTRUCTION DATE: 2016/01/29	BY: T. TURZAK DATE: 2016/01/29
DRAWN BY: C. RYNARD		APPROVED BY: H.T. FREIHAMMER	
SCALE: 1:50		CONSULTANT NO.: 474248	

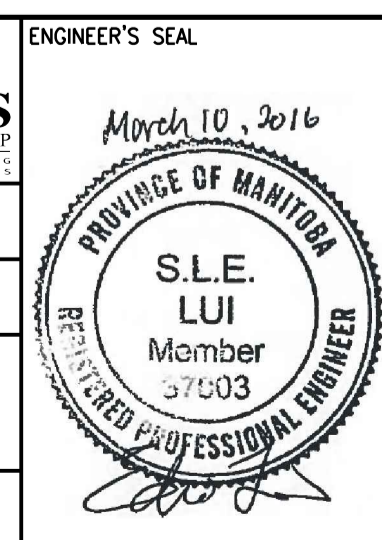

THE CITY OF WINNIPEG
Winnipeg WATER AND WASTE DEPARTMENT

SOUTH END WATER POLLUTION CONTROL CENTRE
SEWPC UPGRADING/EXPANSION PROJECT
STRUCTURAL
BIOREACTORS/BLOWER BUILDING
SECTION Q

CITY DRAWING NUMBER: 1-0102-SGAD-R037
SHEET: 001
REV: 02
SIZE: A1