


METRIC WHOLE NUMBERS INDICATE MILLIMETRES DECIMALIZED NUMBERS INDICATE METRES

	B.M. ELEV.				CHECKED			ENGINEER'S SEAL	Ô	THE CITY OF WINNIPEG
RGROUND STRUCTURES N/A RUCTURES DATE	CONSTRUCTION COMPLETION DATE:				BY APPROVED BY	DRA SSR			Winnipeg	WATER AND WASTE DEPARTMENT ENGINEERING DIVISION
INDERGROUND STRUCTURES AS SHOWN N THE BEST INFORMATION AVAILABLE					DESIGNED BY	FAK	DILLON		WILKES RESERVOIR NORTH CELL REHABILITATION STAGE 1 WEST CELL	
					DRAWN BY	TLK	CONSULTING		BEARING PLATE PLACEMENT PLAN	
RANTEE IS GIVEN THAT ALL EXISTING ARE SHOWN OR THAT THE GIVEN					SCALE: HORIZONTAL	AS NOTED				AREA "C"
E EXACT. CONFIRMATION OF EXISTENCE LOCATION OF ALL SERVICES MUST BE DM THE INDIVIDUAL UTILITIES BEFORE EEDING WITH CONSTRUCTION.		ISSUED FOR TENDER	2015 11 20	SSR	VERTICAL		RELEASED FOR CONSTRUCTION	CONSULTANT DRAWING NUMBER	sheet of 25 47	CITY DRAWING NUMBER 1-0650R-S0015-001
	NO.	REVISIONS	DATE	BY	DATE	2015 11 20	DATE	14 1411 9 117	23 47	
					PLOT DATE:	2015 11 18		BID OPPORTUNITY: 930-2015 CONTRACT NUMBER:	FILE PATH: P:\20154593\00_K FILE NAME: 1-0650R-S0015-00	emp_Wilkes\Working_Dwgs\300_Structural\)1.dwg

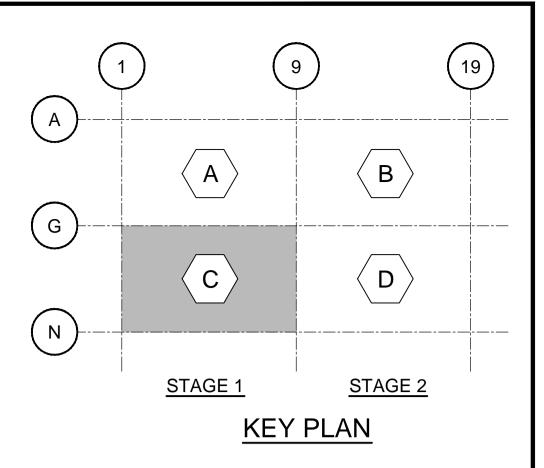

BILL OF BEARING PLATES FOR STAGE 1, AREA C (EXCLUDING LINE G)								
MARK	No.	DESCRIPTION	LOCATIONS					
P-1	44	BEARING PLATE - AS DETAILED	ALONG EXTERIOR WALL ON GRID LINE N AND INTERIOR COLUMNS					
P-2	22	BEARING PLATE - AS DETAILED	ALONG GRID LINE 5					
P-3	22	BEARING PLATE - AS DETAILED	INTERIOR COLUMNS					
P-4	0	BEARING PLATE - AS DETAILED	ALONG GRID LINE G					
P-5	0	BEARING PLATE - AS DETAILED	GRID LINE G5					