



9 10 11 12 13 14 15 16 17 18 19
 11100 11100 11100 11100 11100 11100 11100 11100 11100 11100 11200

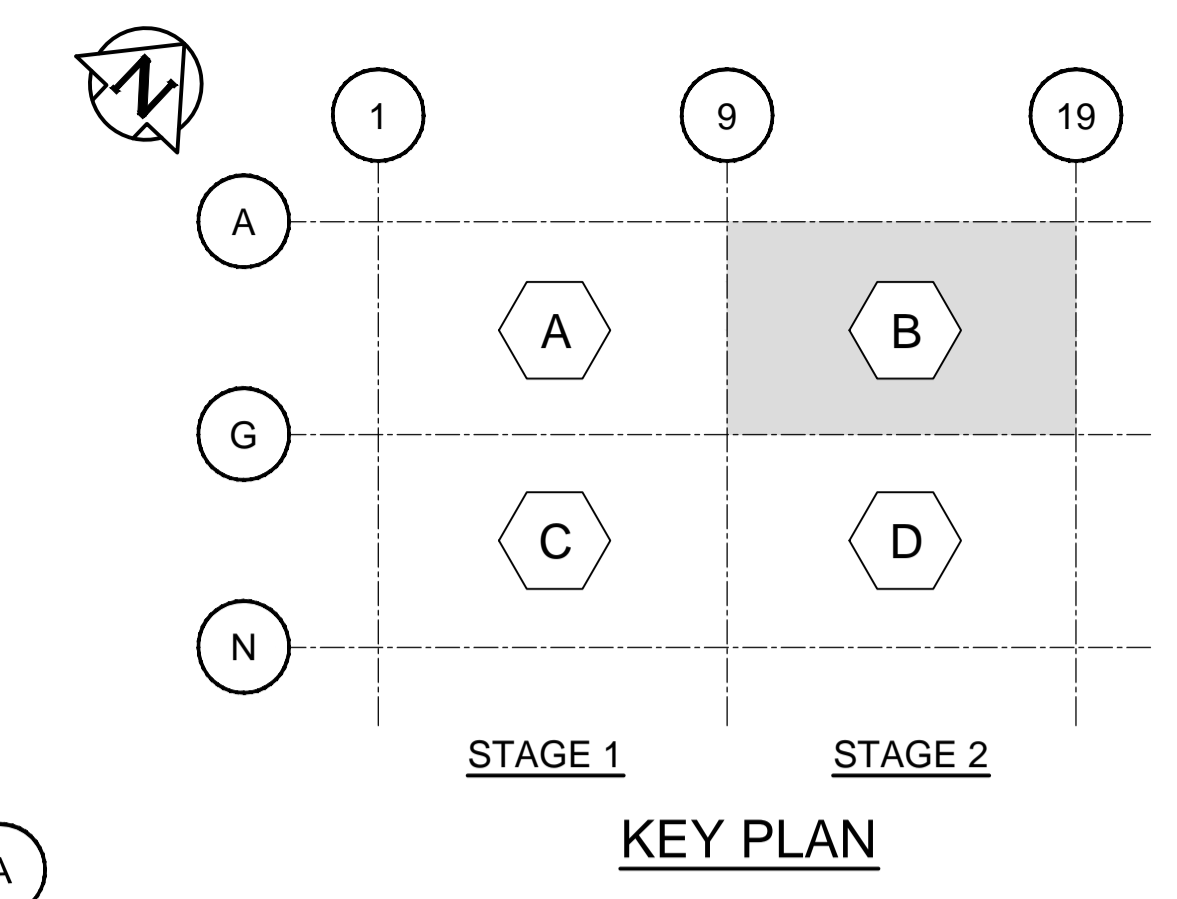

CONCRETE REPAIR LEGEND
 (FOR STAGE 2, AREA B)

- HOLLOWCORE REPLACEMENT = 49
- HOLLOWCORE REPAIRS = 47
SEE SHEET 37 FOR HOLLOWCORE ROOF SLAB REPAIR PLAN AND CONSTRUCTION PROCEDURE NOTES

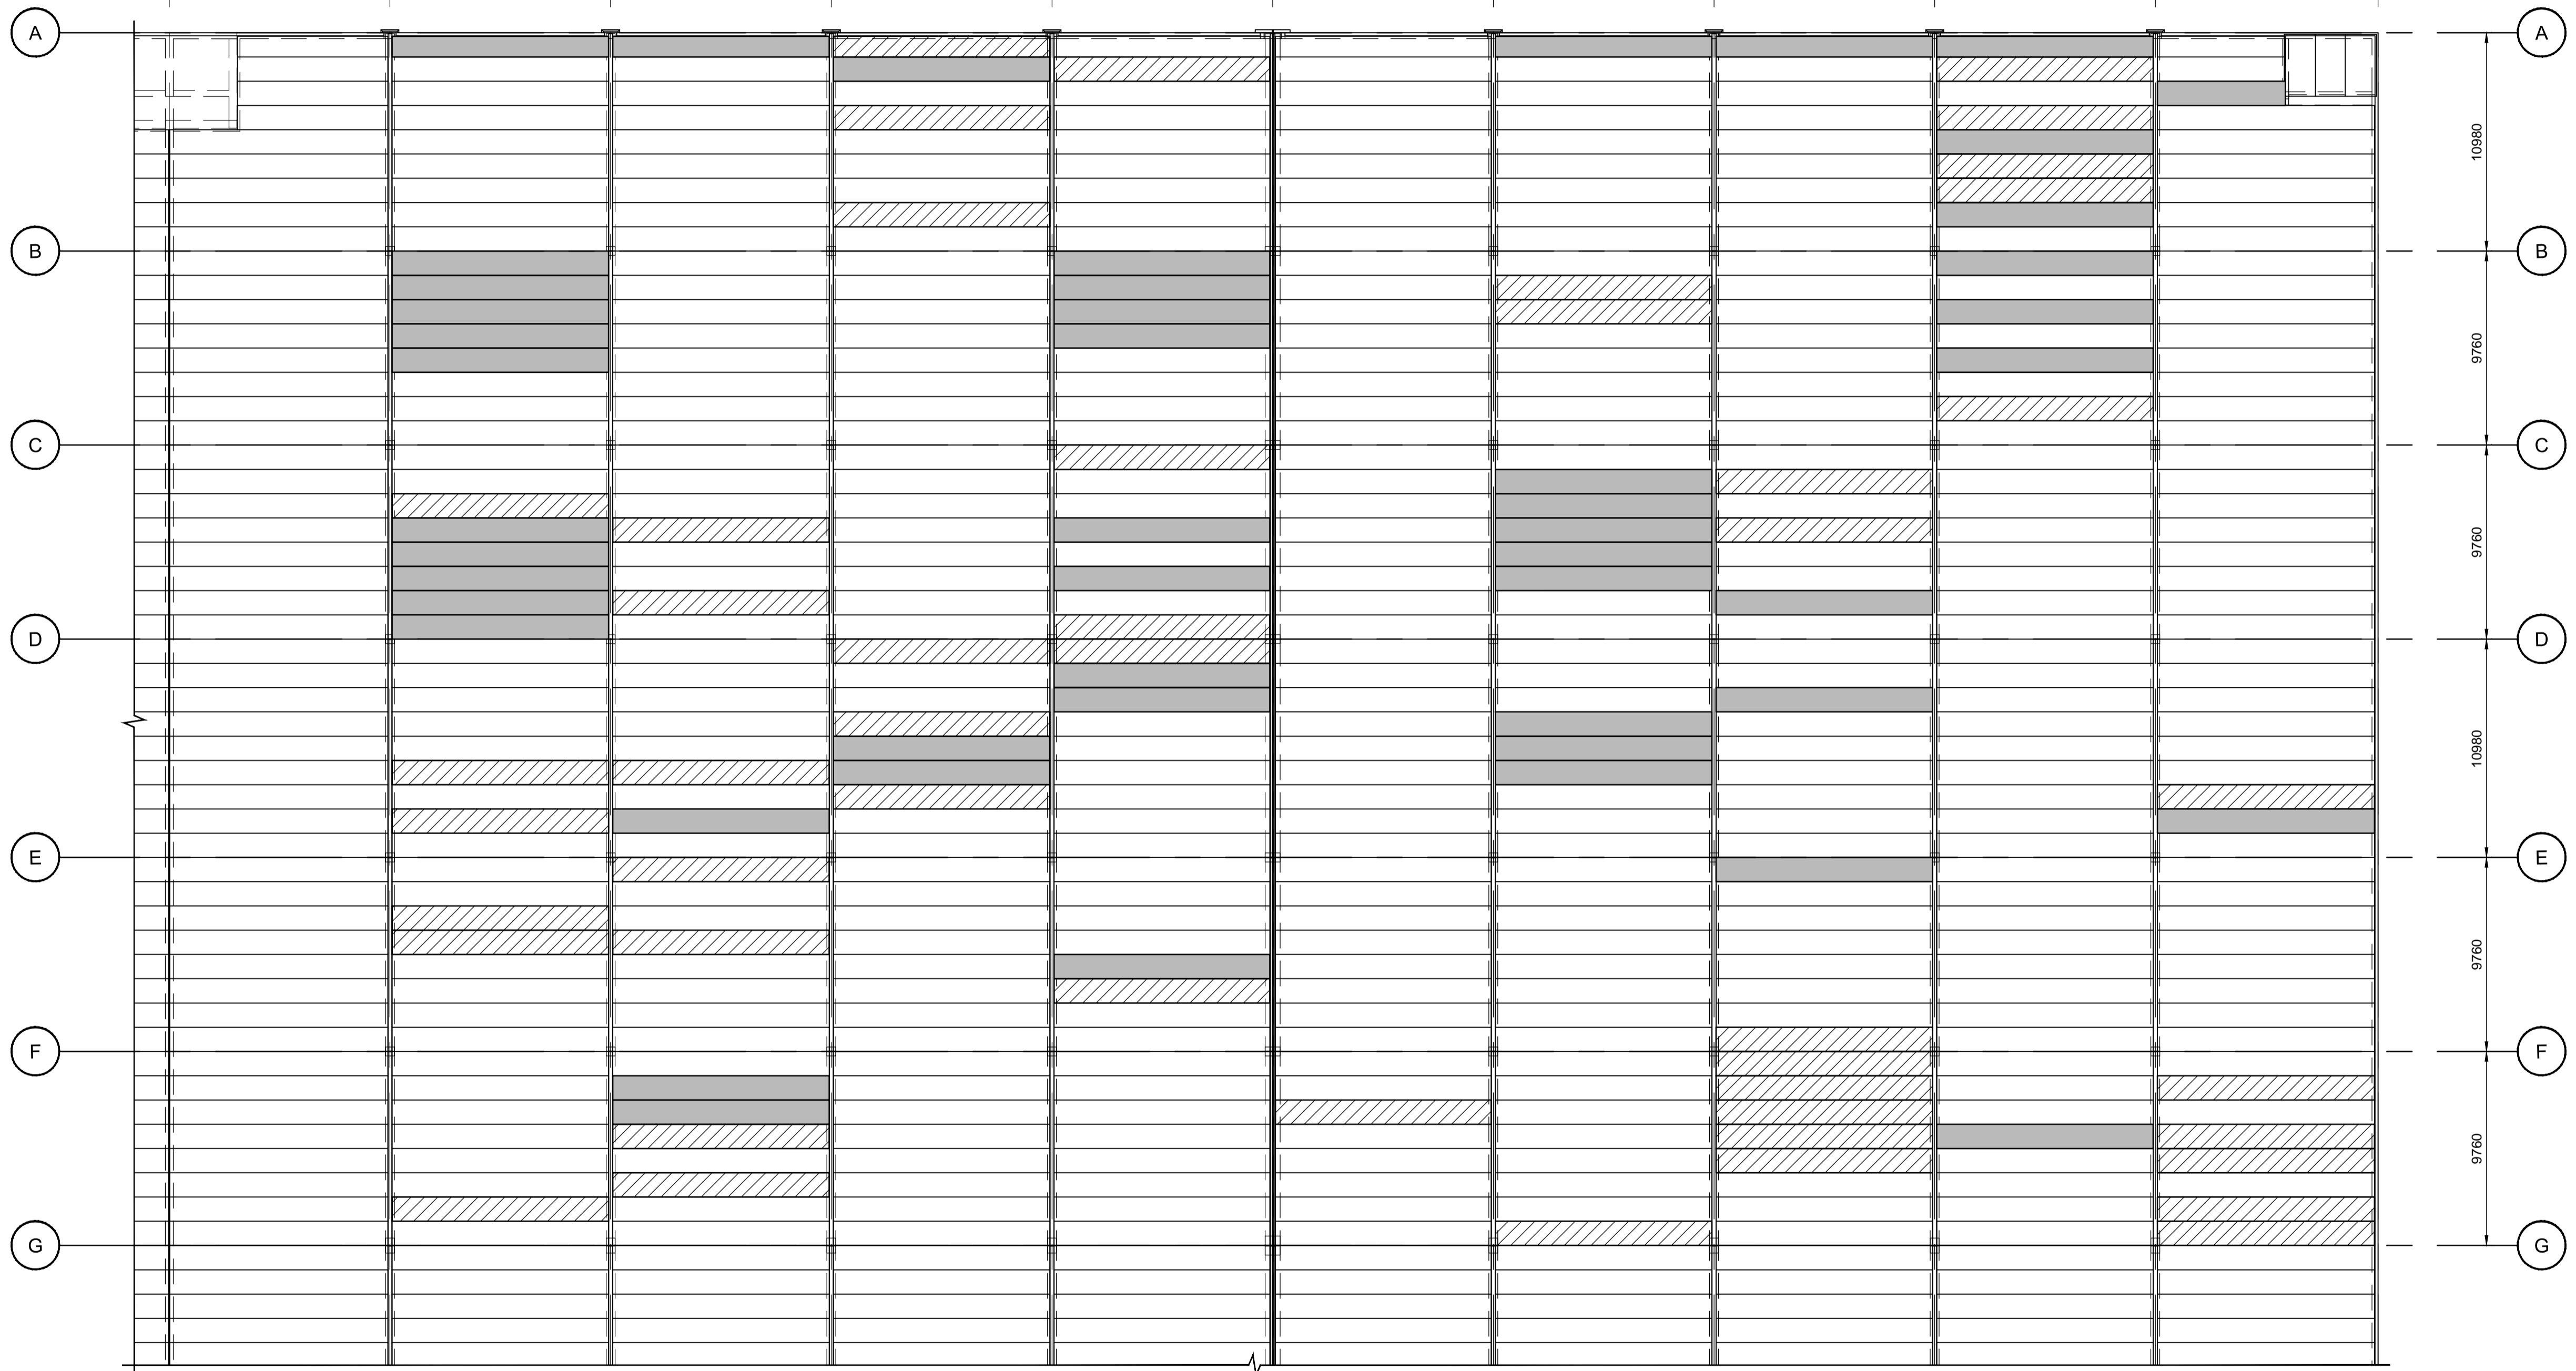

HOLLOWCORE REPLACEMENT PLAN, AREA "B"
 1:200

METRIC
 WHOLE NUMBERS INDICATE MILLIMETRES
 DECIMALIZED NUMBERS INDICATE METRES

APEGM
 Certificate of Authorization
 Dillon Consulting Limited (MB)
 No. 1789 Date: 2015-11-20

LOCATION APPROVED
 UNDERGROUND STRUCTURES
 N/A
 SUPV. U/G STRUCTURES COMMITTEE DATE
 NOTE:
 LOCATION OF UNDERGROUND STRUCTURES AS SHOWN ARE BASED ON THE BEST INFORMATION AVAILABLE BUT NO GUARANTEE IS GIVEN THAT ALL EXISTING UTILITIES ARE SHOWN OR THAT THE GIVEN LOCATIONS ARE EXACT. CONFIRMATION OF EXISTENCE AND EXACT LOCATION OF ALL SERVICES MUST BE OBTAINED FROM THE INDIVIDUAL UTILITIES BEFORE PROCEEDING WITH CONSTRUCTION.

B.M. ELEV.	
CONSTRUCTION COMPLETION DATE:	
1 ISSUED FOR TENDER	2015 11 20
NO.	REVISIONS

CHECKED BY:	DRA
APPROVED BY:	SSR
DESIGNED BY:	FAK
DRAWN BY:	TLK
SCALE:	AS NOTED
HORIZONTAL	
VERTICAL	
DATE	2015 11 20

DILLON CONSULTING

ENGINEER'S SEAL
 RELEASED FOR CONSTRUCTION
 CONSULTANT DRAWING NUMBER
 14-1411-S-127

THE CITY OF WINNIPEG
 WATER AND WASTE DEPARTMENT
 ENGINEERING DIVISION
 WILKES RESERVOIR NORTH CELL REHABILITATION
 STAGE 2 EAST CELL
 HOLLOWCORE REPLACEMENT PLAN
 AREA "B"
 SHEET 35 OF 47
 CITY DRAWING NUMBER
 1-0650R-S0025-001