


SEWER JUNCTION INFORMATION FROM SEWER VIDEO INSPECTION SEWER ID S-MA20012403		
DISTANCE FROM MH ID S-MH20011305		
DISTANCE	DIAMETER	CLOCK
1.60	150	11
5.00	150	11
9.80	150	11
20.80	150	2
23.50	150	1
29.00	150	12
34.40	150	11
42.60	150	12
50.40	150	11
53.90	150	1

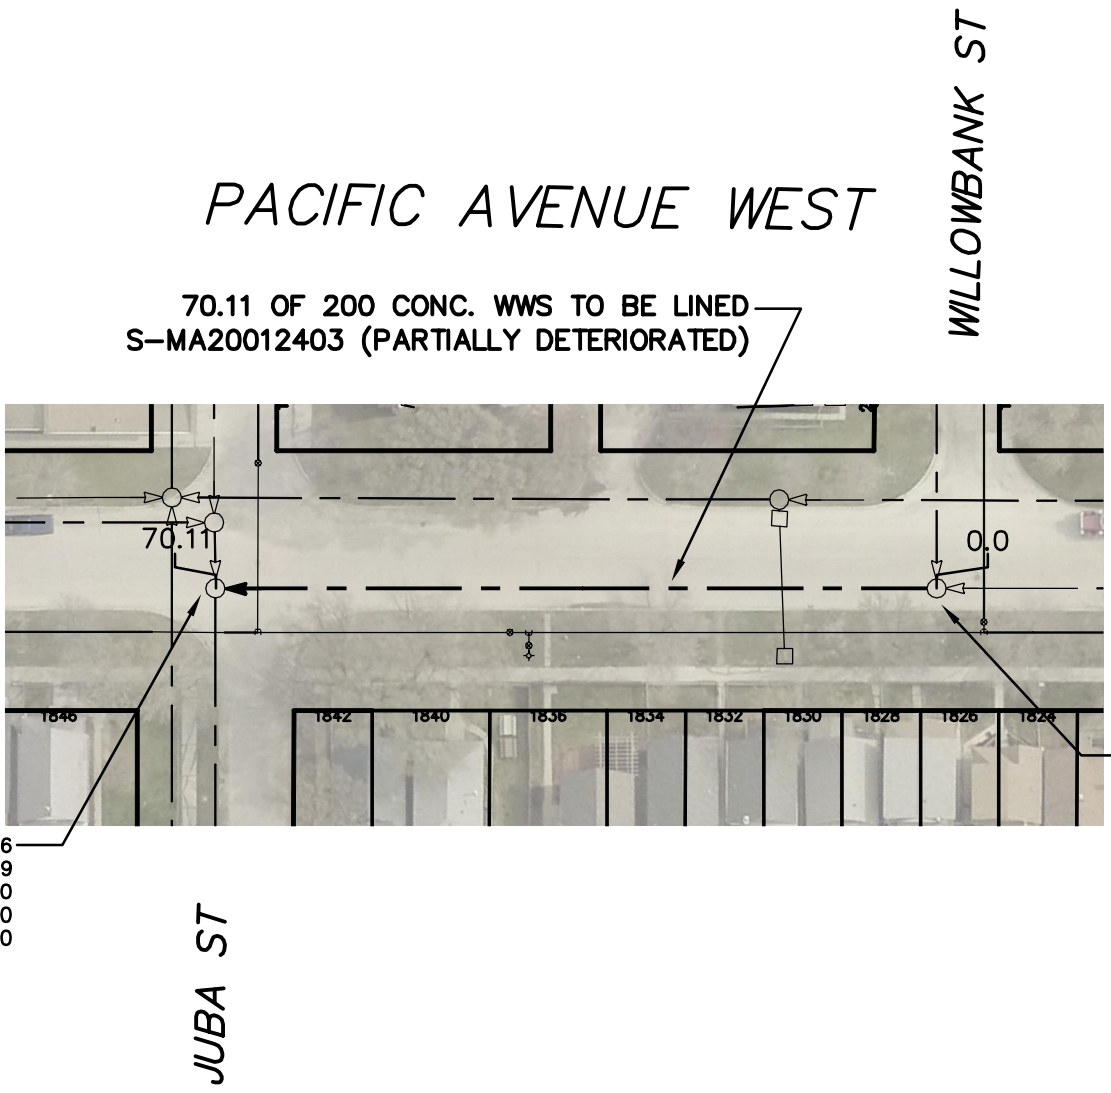

S-MH20011306
RIM 232.909
INV N 228.420
INV E 228.430
INV S 228.430

S-MH20011305
RIM 232.831
INV N 229.240
INV E 229.240
INV W 229.240

WARNING

IF POWER EQUIPMENT OR EXPLOSIVES ARE TO BE USED FOR EXCAVATION ON THIS PROJECT THE CONTRACTOR MUST:

- 1) NOTIFY THE GAS COMPANY OF THE PROPOSED LOCATION OF EXCAVATION.
- 2) TAKE PRECAUTION TO AVOID DAMAGE TO GAS COMPANY INSTALLATIONS.

SEE PROVINCIAL REGULATION 210/72 FOR DETAILS

FOR INDEX SEE
11020

METRIC
WHOLE NUMBERS INDICATE MILLIMETRES
DECIMALIZED NUMBERS INDICATE METRES

<p style="text-align: center;">LOCATION APPROVED UNDERGROUND STRUCTURES</p> <p>SUPV. U/G STRUCTURES COMMITTEE _____ DATE _____</p> <p>NOTE: LOCATION OF UNDERGROUND STRUCTURES AS SHOWN ARE BASED ON THE BEST INFORMATION AVAILABLE BUT NO GUARANTEE IS GIVEN THAT ALL EXISTING UTILITIES ARE SHOWN OR THAT THE GIVEN LOCATIONS ARE EXACT. CONFIRMATION OF EXISTENCE AND EXACT LOCATION OF ALL SERVICES MUST BE OBTAINED FROM THE INDIVIDUAL UTILITIES BEFORE PROCEEDING WITH CONSTRUCTION.</p>	<p>B.M. ELEV.</p> <p>CONSTRUCTION COMPLETION DATE: YYYY MM DD</p> <table border="1" style="width: 100%; border-collapse: collapse;"> <tr><td> </td><td> </td><td> </td><td> </td></tr> <tr><td> </td><td> </td><td> </td><td> </td></tr> <tr><td> </td><td> </td><td> </td><td> </td></tr> <tr><td> </td><td> </td><td> </td><td> </td></tr> <tr><td> </td><td> </td><td> </td><td> </td></tr> <tr><td> </td><td> </td><td> </td><td> </td></tr> <tr><td> </td><td> </td><td> </td><td> </td></tr> <tr><td> </td><td> </td><td> </td><td> </td></tr> <tr><td> </td><td> </td><td> </td><td> </td></tr> <tr><td> </td><td> </td><td> </td><td> </td></tr> <tr><td> </td><td> </td><td> </td><td> </td></tr> </table>	<table border="1" style="width: 100%; border-collapse: collapse;"> <tr> <td>DESIGNED BY</td> <td>NC</td> <td>CHECKED BY</td> <td>SC</td> </tr> <tr> <td>DRAWN BY</td> <td>CN</td> <td>APPROVED BY</td> <td>KZ</td> </tr> <tr> <td>SCALE:</td> <td rowspan="2" style="text-align: center;">1: 750</td> <td>RELEASED FOR CONSTRUCTION</td> <td rowspan="2" style="text-align: center;">KAS ZUREK</td> </tr> <tr> <td>HORIZONTAL</td> <td> </td> </tr> <tr> <td>VERTICAL</td> <td> </td> <td> </td> <td> </td> </tr> <tr> <td>DATE</td> <td>2016 01 29</td> <td>DATE</td> <td> </td> </tr> </table>	DESIGNED BY	NC	CHECKED BY	SC	DRAWN BY	CN	APPROVED BY	KZ	SCALE:	1: 750	RELEASED FOR CONSTRUCTION	KAS ZUREK	HORIZONTAL		VERTICAL				DATE	2016 01 29	DATE		<p style="text-align: center;">ENGINEER'S SEAL</p> <p style="text-align: center;">ORIGINAL SIGNED BY N.M. CONTI 16/01/28</p> <p>CONSULTANT DRAWING NUMBER _____</p>	<div style="text-align: center;"> <p>THE CITY OF WINNIPEG WATER AND WASTE DEPARTMENT ENGINEERING DIVISION</p> <p>2015 SEWER RENEWALS BY CIPP LINING PACIFIC AVENUE WEST MH AT WILLOWBANK STREET TO MH AT JUBA STREET</p> </div> <table border="1" style="width: 100%; border-collapse: collapse;"> <tr> <td style="text-align: center;">SHEET 34 OF 56</td> </tr> <tr> <td style="text-align: center;">CITY DRAWING NUMBER 11050</td> </tr> </table>	SHEET 34 OF 56	CITY DRAWING NUMBER 11050
DESIGNED BY	NC	CHECKED BY	SC	
DRAWN BY	CN	APPROVED BY	KZ	
SCALE:	1: 750	RELEASED FOR CONSTRUCTION	KAS ZUREK	
HORIZONTAL	
VERTICAL	
DATE	2016 01 29	DATE	
SHEET 34 OF 56	
CITY DRAWING NUMBER 11050	
NO. REVISIONS DATE BY		PLOT DATE: 2016 01 29		BID OPPORTUNITY: 960-2015 CONTRACT NUMBER: 1		FILE PATH: R:\DRAWINGS\SEWER\2015 RENEWALS\RENEWALS & ASSOCIATED WORKS\Contract 1\Construction Dwg\ FILE NAME: PACIFIC AV W S-MA20012403.dwg	