


MATCHLINE 0+130

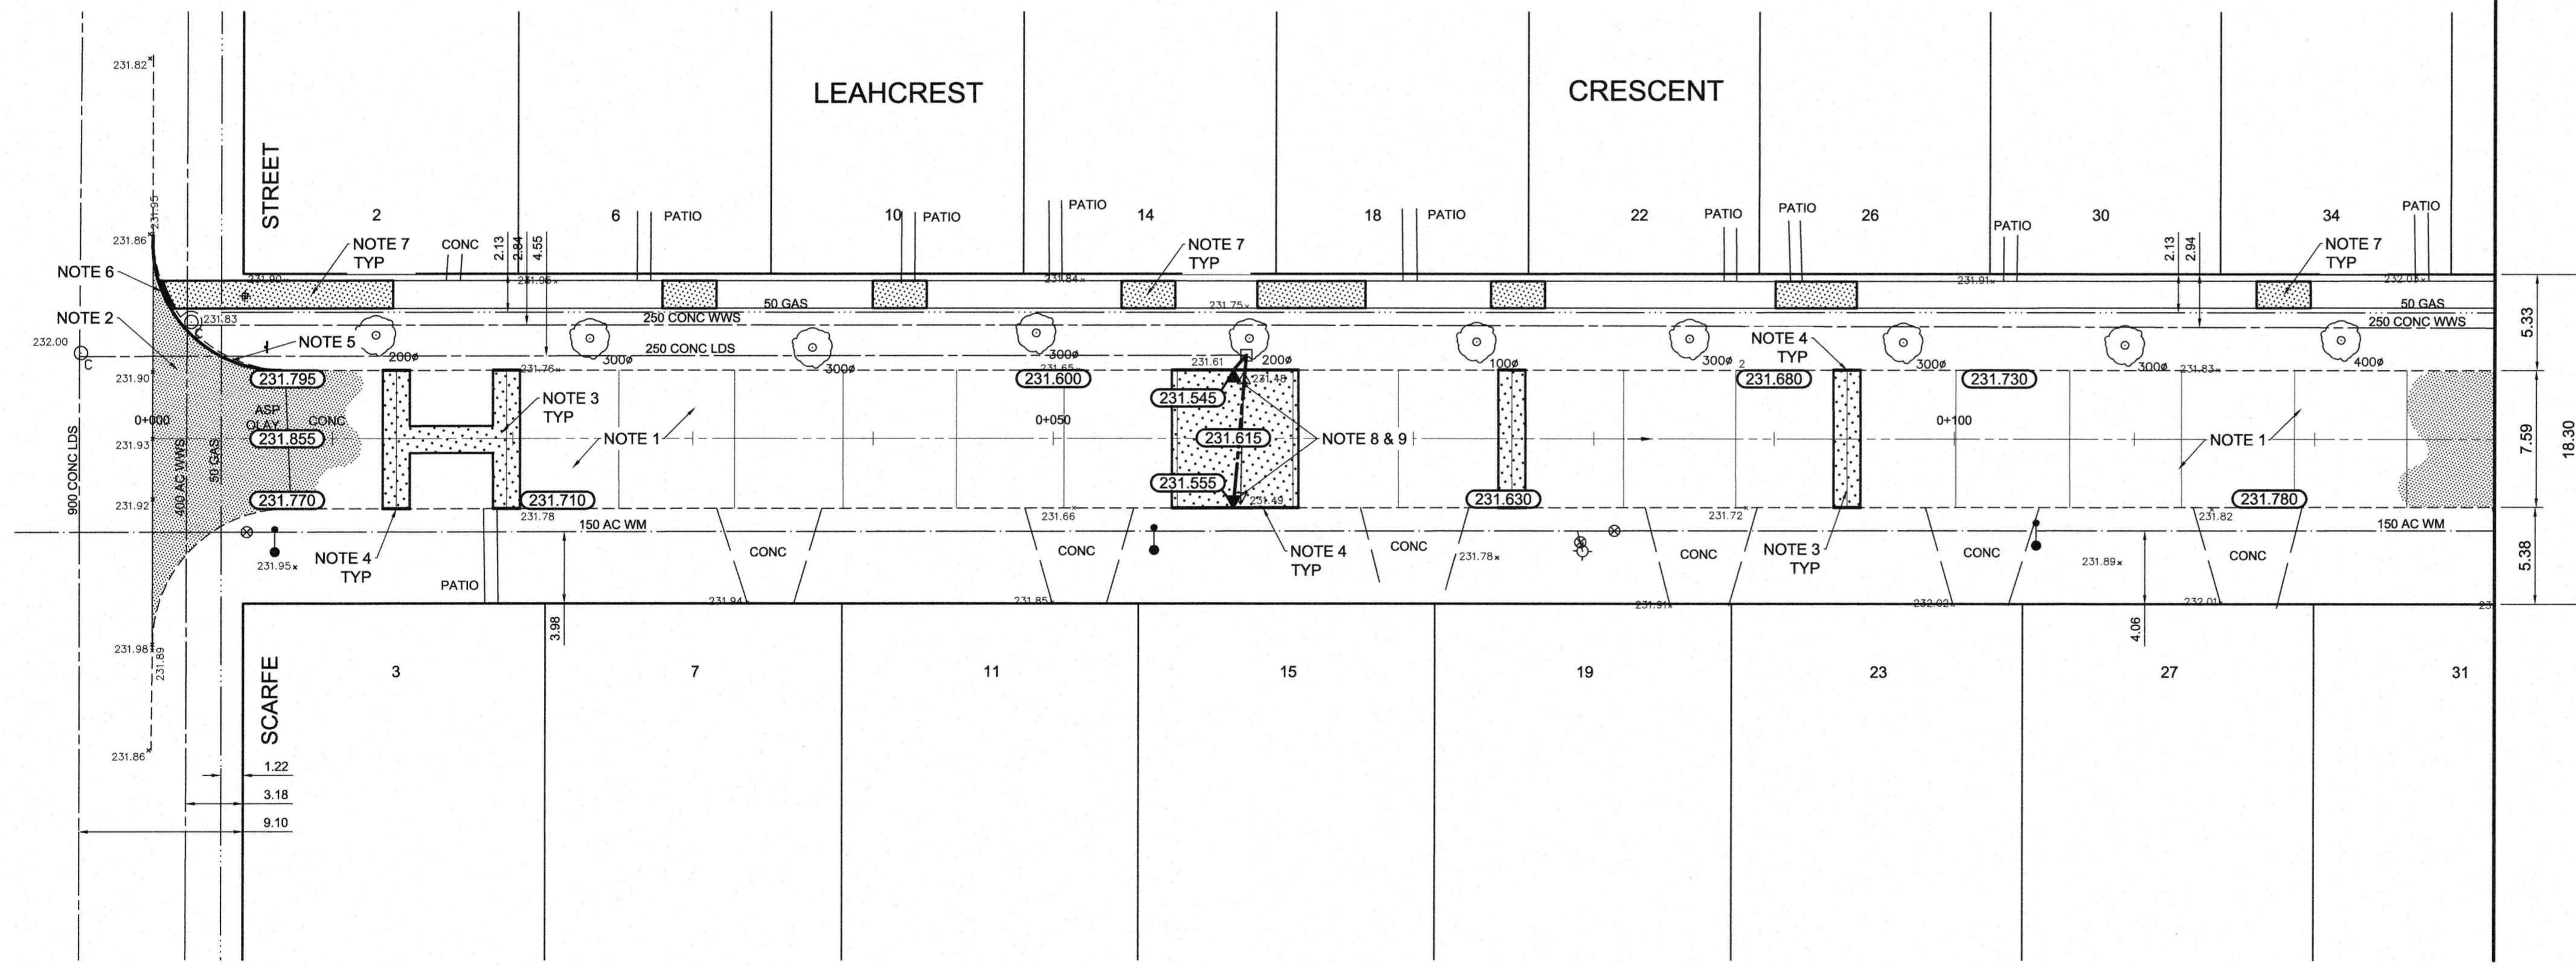

- REFERENCE NOTES**
- PAVEMENT DIMENSIONS ARE TO BACK OF CURB
 - BASELINE IS CENTRE LINE RIGHT-OF-WAY
 - PROPERTY LINES OBTAINED FROM CITY OF WINNIPEG L.B.I.S., AND NO SCALE FACTOR WAS APPLIED
 - REFER TO AECOM FIELD BOOK NO. 4914

- CONSTRUCTION NOTES**
- PLACE NEW ASPHALTIC PAVEMENT TYPE 1A (AVG. THICKNESS 85mm)
 - REMOVE EXISTING ASPHALT AND CONSTRUCT NEW ASPHALTIC OVERLAY TYPE 1A
 - REMOVE EXISTING CONCRETE PAVEMENT AND CONSTRUCT NEW 150mm REINFORCED CONCRETE PAVEMENT c/w 85mm ASPHALT OVERLAY
 - CONSTRUCT NEW CONCRETE MOUNTABLE CURB (120mm HT. INTEGRAL)
 - REMOVE EXISTING BARRIER CURB AND CONSTRUCT NEW CONCRETE MODIFIED BARRIER CURB (100mm REVEAL HT. DOWELLED)
 - CONSTRUCT CURB RAMP (10mm HT. INTEGRAL)
 - RENEW EXISTING 100mm CONCRETE SIDEWALK
 - REMOVE EXISTING CATCHPIT
 - INSTALL NEW MOUNTABLE CURB AND GUTTER INLET c/w CATCHPIT (SD-023) AND CONNECT NEW LEAD TO EXISTING CATCHBASIN
 - ADJUST EXISTING WATER VALVE TO GRADE



METRIC
WHOLE NUMBERS INDICATE MILLIMETRES
DECIMALIZED NUMBERS INDICATE METRES

EXISTING	LEGEND - PLAN	PROPOSED	EXISTING	LEGEND - PLAN	PROPOSED	EXISTING	LEGEND - PROFILE	PROPOSED
	WATERMAIN			HYDRO				
	VALVE			M.T.S.				
	LAND DRAINAGE SEWER			CONCRETE				
	WASTEWATER SEWER			ASPHALT				
	MANHOLE			PROPERTY LINE				
	CATCH BASIN			SURVEY BAR				
	CATCH PIT			ELEVATION				
	JUNCTIONS			TREE				
	CULVERT			SIDEWALK RAMP				
	GAS			CONCRETE SIDEWALK				
	LEGEND - PLAN			FENCE				

LOCATION APPROVED UNDERGROUND STRUCTURES

DATE: _____

NOTE: LOCATION OF UNDERGROUND STRUCTURES AS SHOWN ARE BASED ON THE BEST INFORMATION AVAILABLE. BUT NO GUARANTEE IS GIVEN THAT ALL EXISTING UTILITIES ARE SHOWN OR THAT THE GIVEN LOCATIONS ARE EXACT. CONFIRMATION OF EXISTENCE AND EXACT LOCATION OF ALL SERVICES MUST BE OBTAINED FROM THE INDIVIDUAL UTILITIES BEFORE PROCEEDING WITH CONSTRUCTION.

B.M. 04 - 013 86R382 N.W. Cor. Jefferson Ave. & Ritchie St. 7.0m S. of N.L. of Jefferson Ave. ELEV. 231.781 produced from the W. & S. 5.5m E. of W.L. of Ritchie St.

NO.	REVISIONS	DATE	BY
0	ISSUED FOR TENDER	04/06/2016	BC
A	ISSUED FOR REVIEW	03/30/2016	BC

AECOM

DESIGNED BY: SS
DRAWN BY: JT/JC/SS
HOR. SCALE: 1:250
VERTICAL: 1:10

CHECKED BY: BC/KWR
APPROVED BY: _____
RELEASED FOR CONSTRUCTION BY: _____
DATE: APRIL 11/16

THE CITY OF WINNIPEG
PUBLIC WORKS DEPARTMENT
ENGINEERING DIVISION

2016 LOCAL STREET RENEWAL PROGRAM

LEAHCREST CRESCENT WEST - SCARFE ST. TO ARGATE DRIVE REHABILITATION
SCARFE STREET TO STATION 0+130

CITY DRAWING NUMBER: SHEET 01 OF 14

CONSULTANT DRAWING NO. CT-01