


UNDERGROUND SERVICE NOTES:

1. CONFIRM LOCATIONS OF UNDERGROUND SERVICES PRIOR TO COMMENCEMENT OF SITE WORKS.
2. REPORT ANY ENCUMBRANCES TO THE CONTRACT ADMINISTRATOR & OWNER IMMEDIATELY.

GENERAL LEGEND

- | | | | |
|---------|-------------------------|------------|---|
| MH ○ | MANHOLE | ----- | CHAIN LINK FENCE |
| CB ○ | CATCH BASIN | —200 GAS— | GAS LINES |
| CI □ | CURB INLET | —250 WM— | WATERMAIN |
| ⊙ | WATER VALVE | —750 CS— | SEWER |
| ⊙ | FIRE HYDRANT | —OH HYDRO— | OVERHEAD HYDRO |
| ● LS | LIGHT STANDARDS | —UG HYDRO— | UNDERGROUND HYDRO |
| ● PED-X | PEDESTRIAN X-WALK LIGHT | —TS— | TRAFFIC SIGNALS |
| ● HP | HYDRO POLE | ----- | LIMIT OF CONSTRUCTION |
| ○ | SIGN | ○ | EXISTING TREES TO BE RETAINED & PROTECTED DURING CONSTRUCTION |
| B ● | BOLLARDS | | |
| □ | BOLLARD TO REMAIN | | |

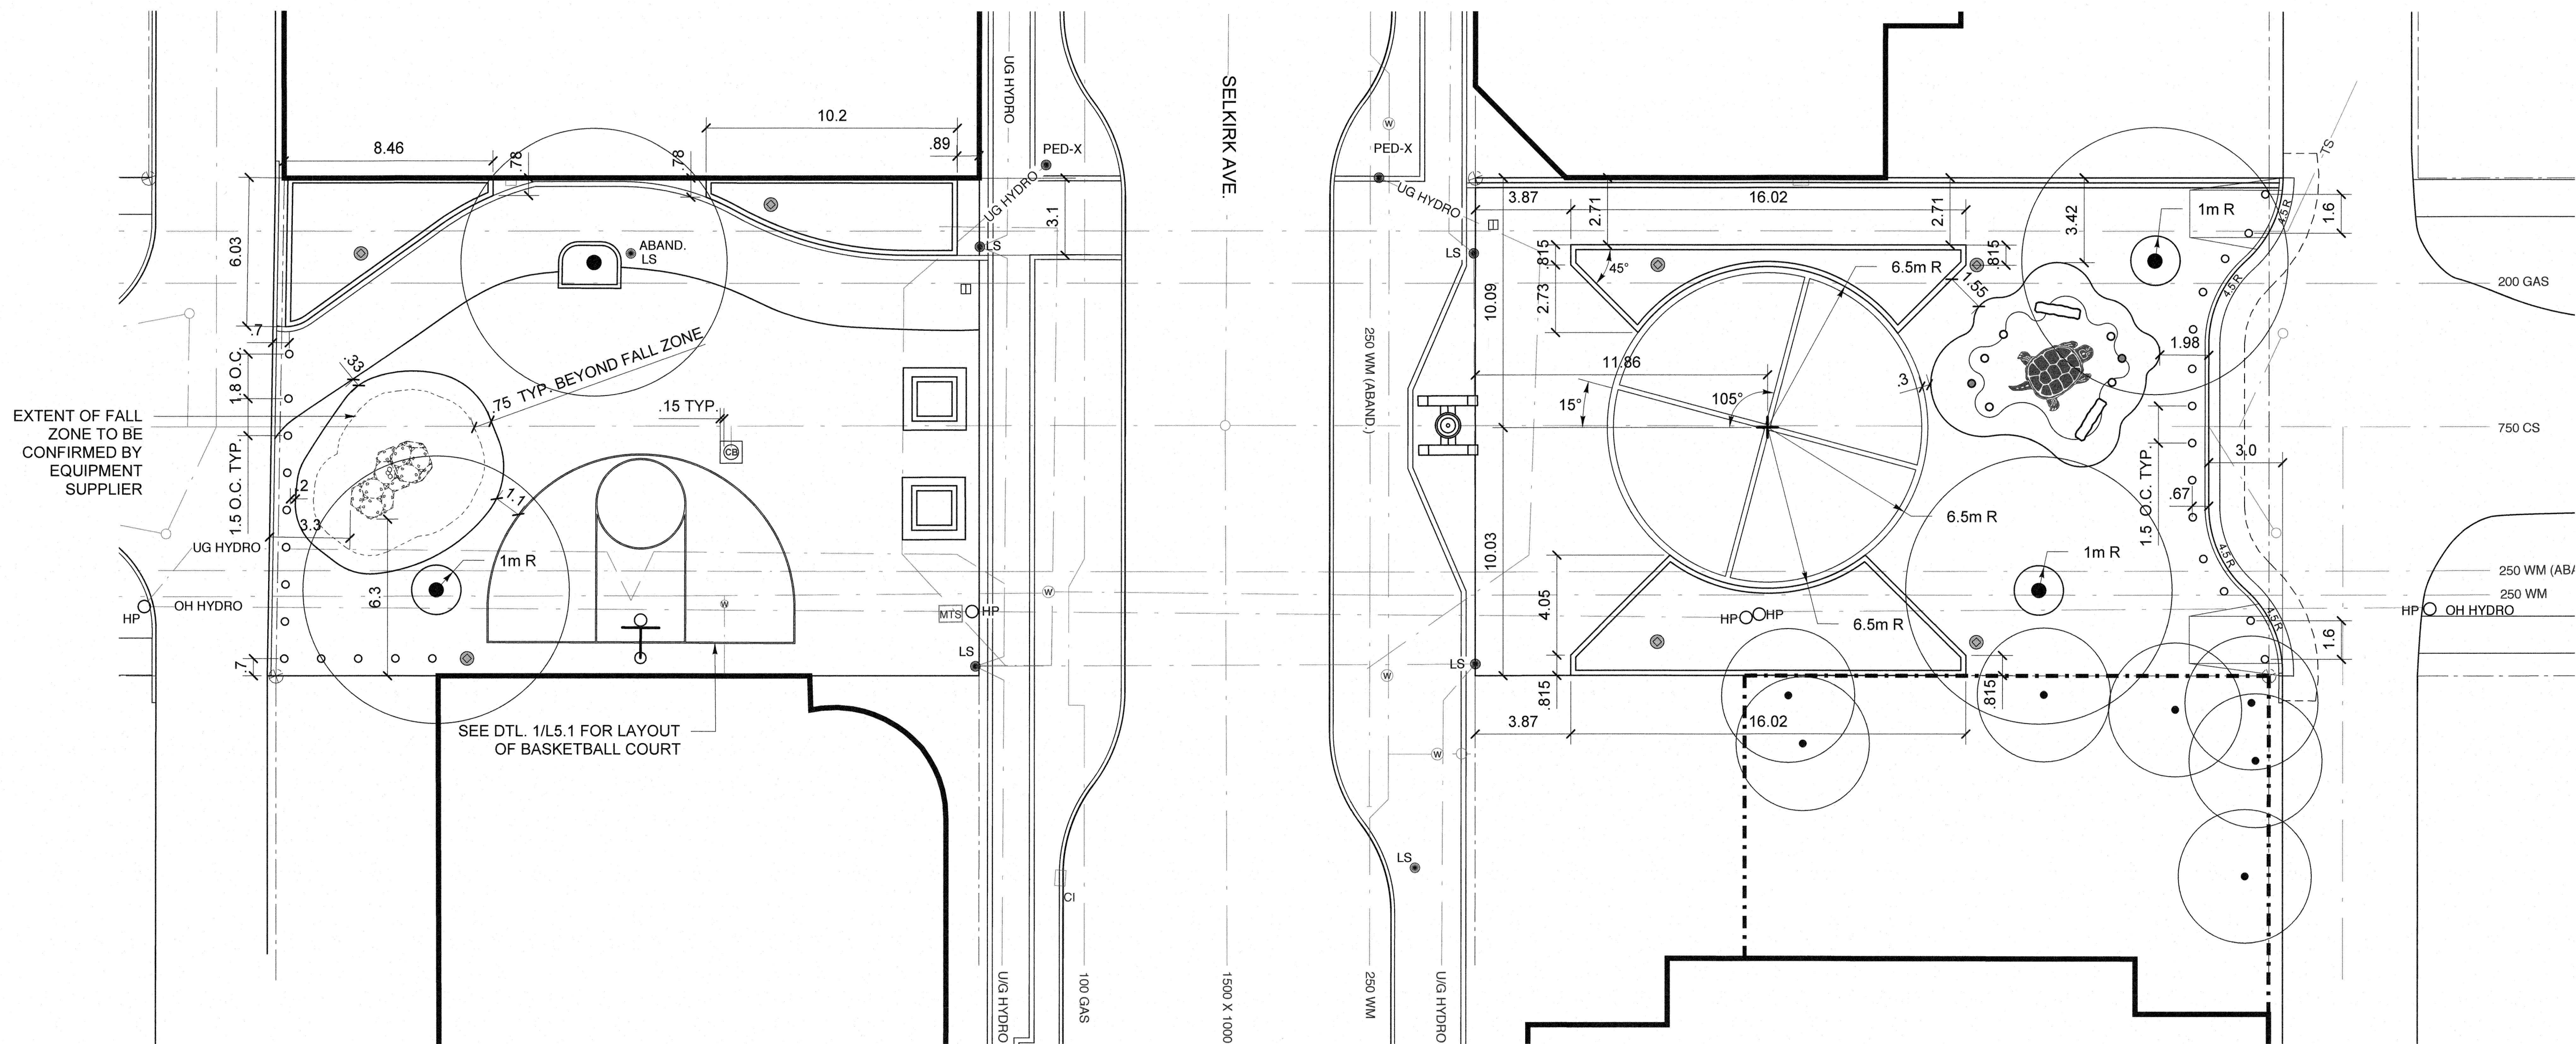

1 LAYOUT PLAN
SCALE: 1:150
NORTH

NOTE: ADDITIONAL LAYOUT INFORMATION & ASSISTANCE TO BE PROVIDED BY CONTRACT ADMINISTRATOR

METRIC
WHOLE NUMBERS INDICATE MILLIMETRES
DECIMALIZED NUMBERS INDICATE METRES

<p>LOCATION APPROVED UNDERGROUND STRUCTURES <i>Approved</i> <i>Per</i> <i>2016/02/17</i> SUPV U/G STRUCTURES COMMITTEE DATE</p> <p>NOTE: LOCATION OF UNDERGROUND STRUCTURES AS SHOWN ARE BASED ON THE BEST INFORMATION AVAILABLE BUT NO GUARANTEE IS GIVEN THAT ALL EXISTING UTILITIES ARE SHOWN OR THAT THE GIVEN LOCATIONS ARE EXACT. CONFIRMATION OF EXISTENCE AND EXACT LOCATION OF ALL SERVICES MUST BE OBTAINED FROM THE INDIVIDUAL UTILITIES BEFORE PROCEEDING WITH CONSTRUCTION.</p>									<p>B.M. ELEV.</p>		<p>DESIGNED BY HC CHECKED BY HC</p>		<p>ENGINEER'S SEAL <i>Monica Gesbrecht</i> MONICA GESBRECHT Member No. 101 Feb 22/16</p>		<p>THE CITY OF WINNIPEG PUBLIC WORKS DEPARTMENT ENGINEERING DIVISION</p>		<p>CITY DRAWING NUMBER P-3471-16</p>			
<p>EXISTING LEGEND - PLAN PROPOSED EXISTING LEGEND - PLAN PROPOSED EXISTING LEGEND - PROFILE PROPOSED</p>									<p>0 Issued for Tender 02/26/16 JH</p>		<p>HOR SCALE: as shown VERTICAL: as shown</p>		<p>RELEASED FOR CONSTRUCTION BY: DATE FEB. 26/2016</p>		<p>CONSULTANT DRAWING NO. L2.0</p>		<p>SELKIRK AVENUE PAVEMENT RECONSTRUCTION ARLINGTON STREET TO SALTER STREET</p>		<p>SHEET 16 OF 20</p>	
									<p>NO REVISIONS</p>		<p>DATE FEB. 26/2016</p>		<p>DATE FEB. 26/2016</p>		<p>POWERS PLAZA UPGRADE LAYOUT PLAN</p>		<p>BID NO. 24-2016</p>			