
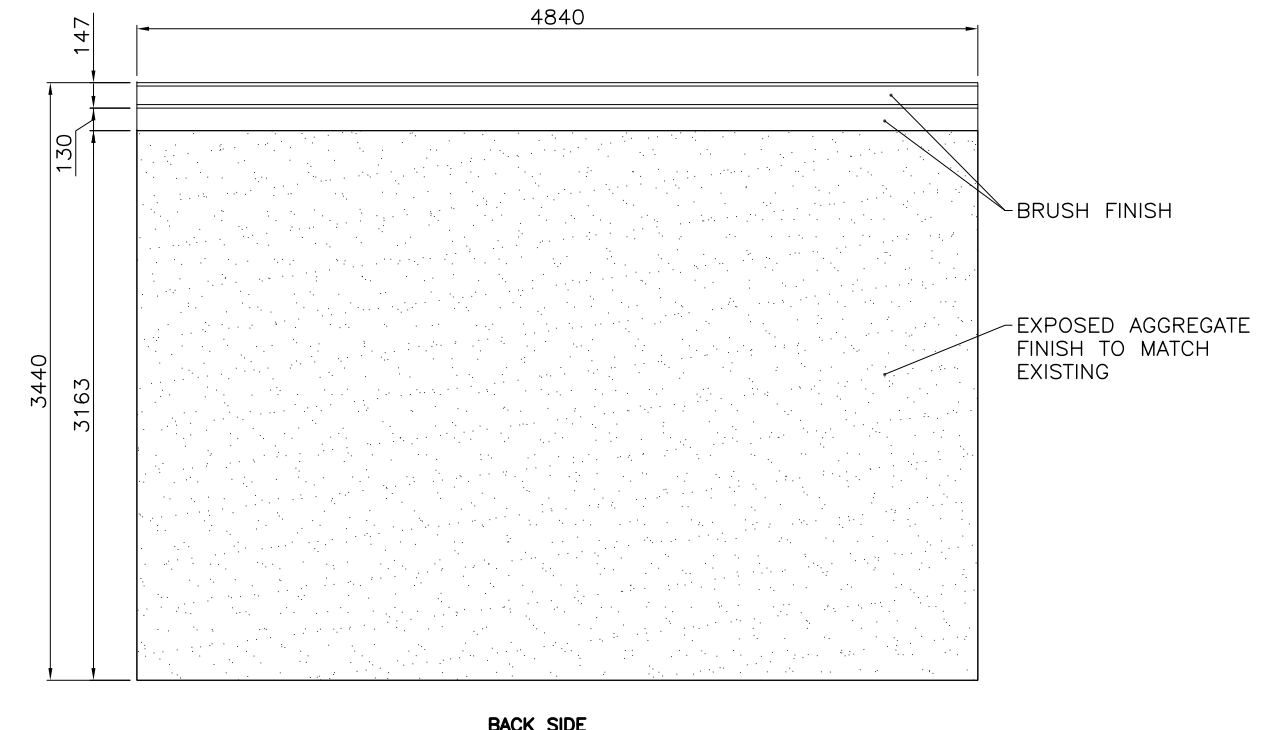


PANEL 1 ELEVATION
NTS

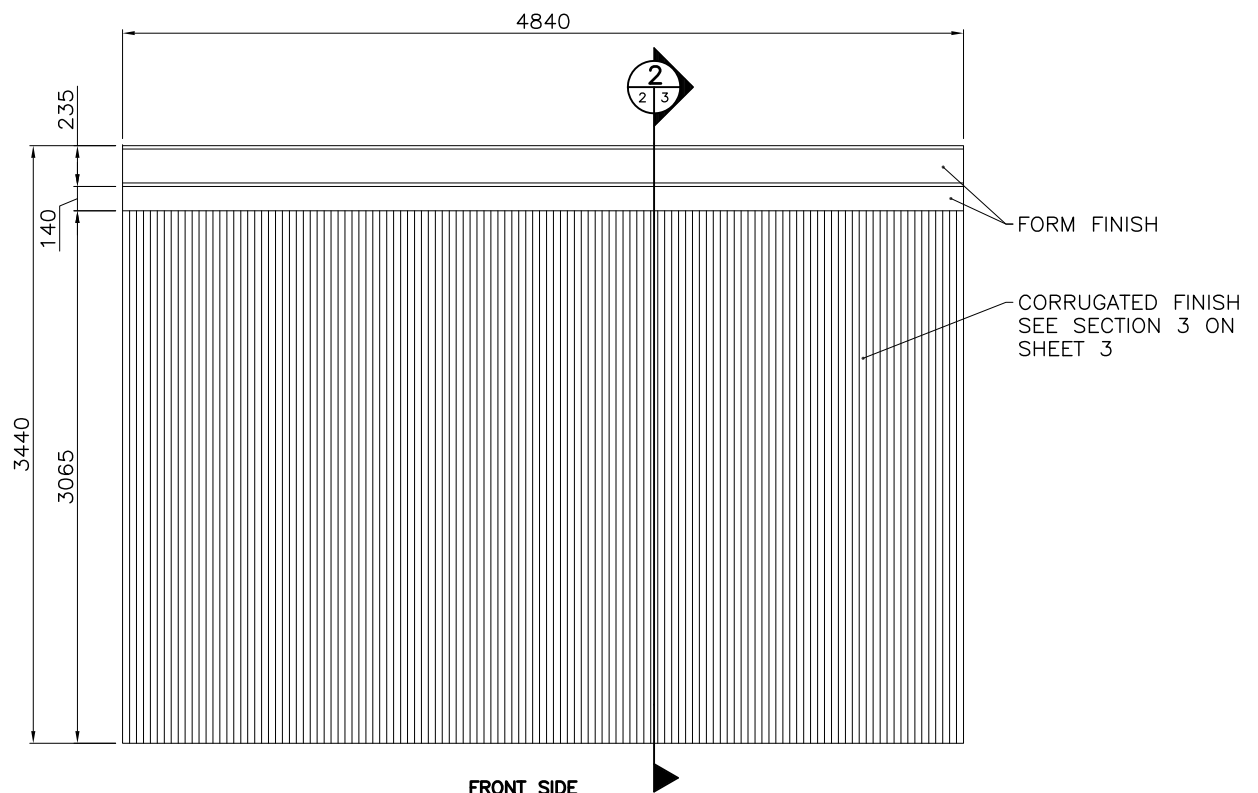

PANEL 2 ELEVATION
NTS

NOTE: PLACE LIFTING HOOKS ON TOP FACE OF PANELS. LIFTING HOOKS TO BE REMOVED AND HOLES GROUTED AFTER INSTALLATION OF PANELS. CONTRACTOR IS RESPONSIBLE FOR DESIGN OF LIFTING HOOK.

METRIC
WHOLE NUMBERS INDICATE MILLIMETRES
DECIMALIZED NUMBERS INDICATE METRES

NOTE:

B.M. ELEV.	NO.	REVISION	DATE	BY
	0	ISSUED FOR REVIEW	03/15/16	JGW

DESIGNED BY:	MM
DRAWN BY:	JGW
CHECKED BY:	-
APPROVED BY:	-
AUTHORIZED BY:	

ENGINEER'S SEAL

BID OPPORTUNITY NO.:
276-2016

CITY OF WINNIPEG
PUBLIC WORKS DEPARTMENT
ENGINEERING DIVISION

LAGIMODIERE BOULEVARD
NOISE ATTENUATION BARRIER

ELEVATION

SHEET 2 OF 3
HORIZONTAL: N.T.S.
VERTICAL: N.T.S.
CITY DRAWING NUMBER:
NW682-16-02