



0686DL.dwg  
 DATE: 2017.01.24  
 SHEET TITLE: PLAN & FOUNDATION WALL REPAIR  
 PROJECT No: 2013-069  
 ADDRESS: 885 DALHOUSIE DRIVE

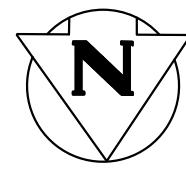

NOTES:

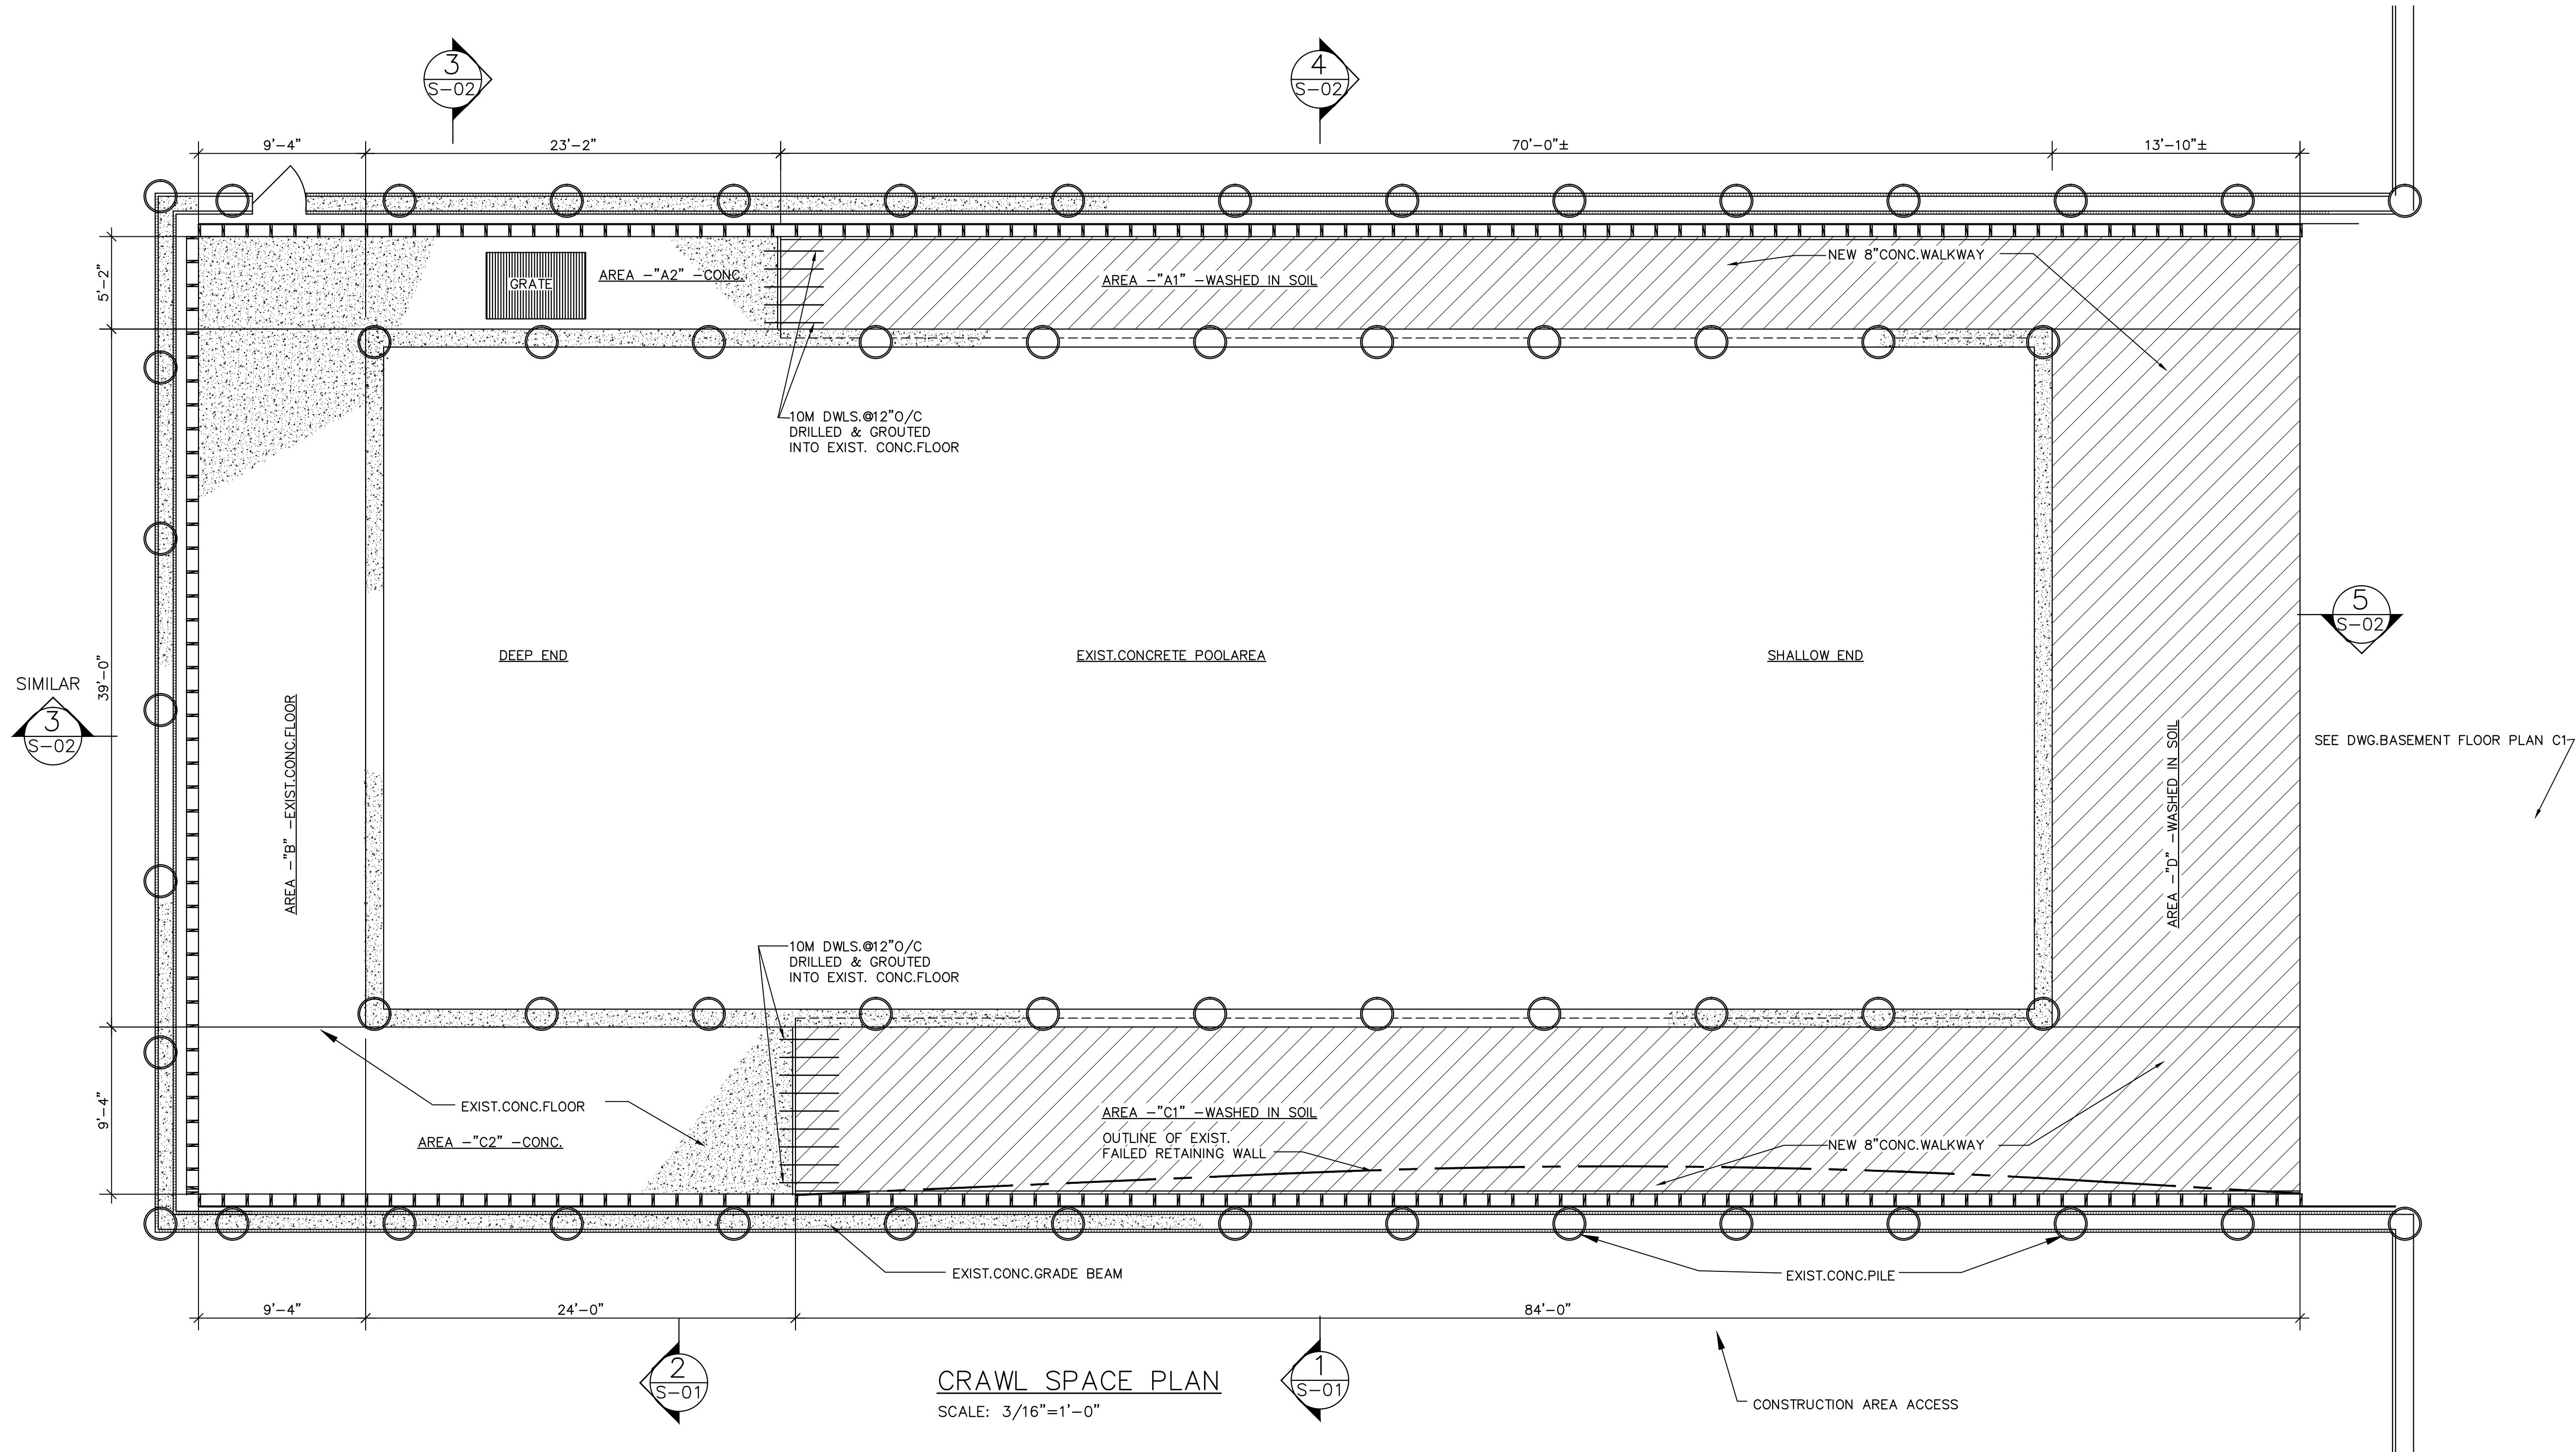

**CRAWL SPACE PLAN**  
 SCALE: 3/16"=1'-0"

0	ISSUED FOR CONSTRUCTION	LDM	FEBRUARY 2017
No.	REVISION/DESCRIPTION	BY	DATE

SEAL

DRAWN	CHECKED	K.C.	DESIGNED	D.C.	APPROVED	K.C.
DATE	2017.01.24	USER	APPROVAL			

THE CITY OF WINNIPEG  
 PLANNING, PROPERTY AND  
 DEVELOPMENT DEPARTMENT  
 MUNICIPAL ACCOMMODATIONS DIVISION  
 3-65 GARRY STREET, R3C 4K4

PROJECT  
**MARGARET GRANT INDOOR POOL  
 REPAIRS TO WOOD RETAINING WALLS**

685 DALHOUSIE DRIVE BID OPPORTUNITY NO. 103-2017

SHEET TITLE  
**PLAN & FOUNDATION -  
 WALL REPAIR**

SCALE	PROJECT No:	SHEET No:
AS SHOWN	2013-069	S1