


FILE NAME: 0865DL.dwg
 DATE: 2017.01.24
 SHEET TITLE: SECTION & DETAILS
 PROJECT No: 2013-069
 ADDRESS: 686 DALHOUSIE DRIVE

NOTES:

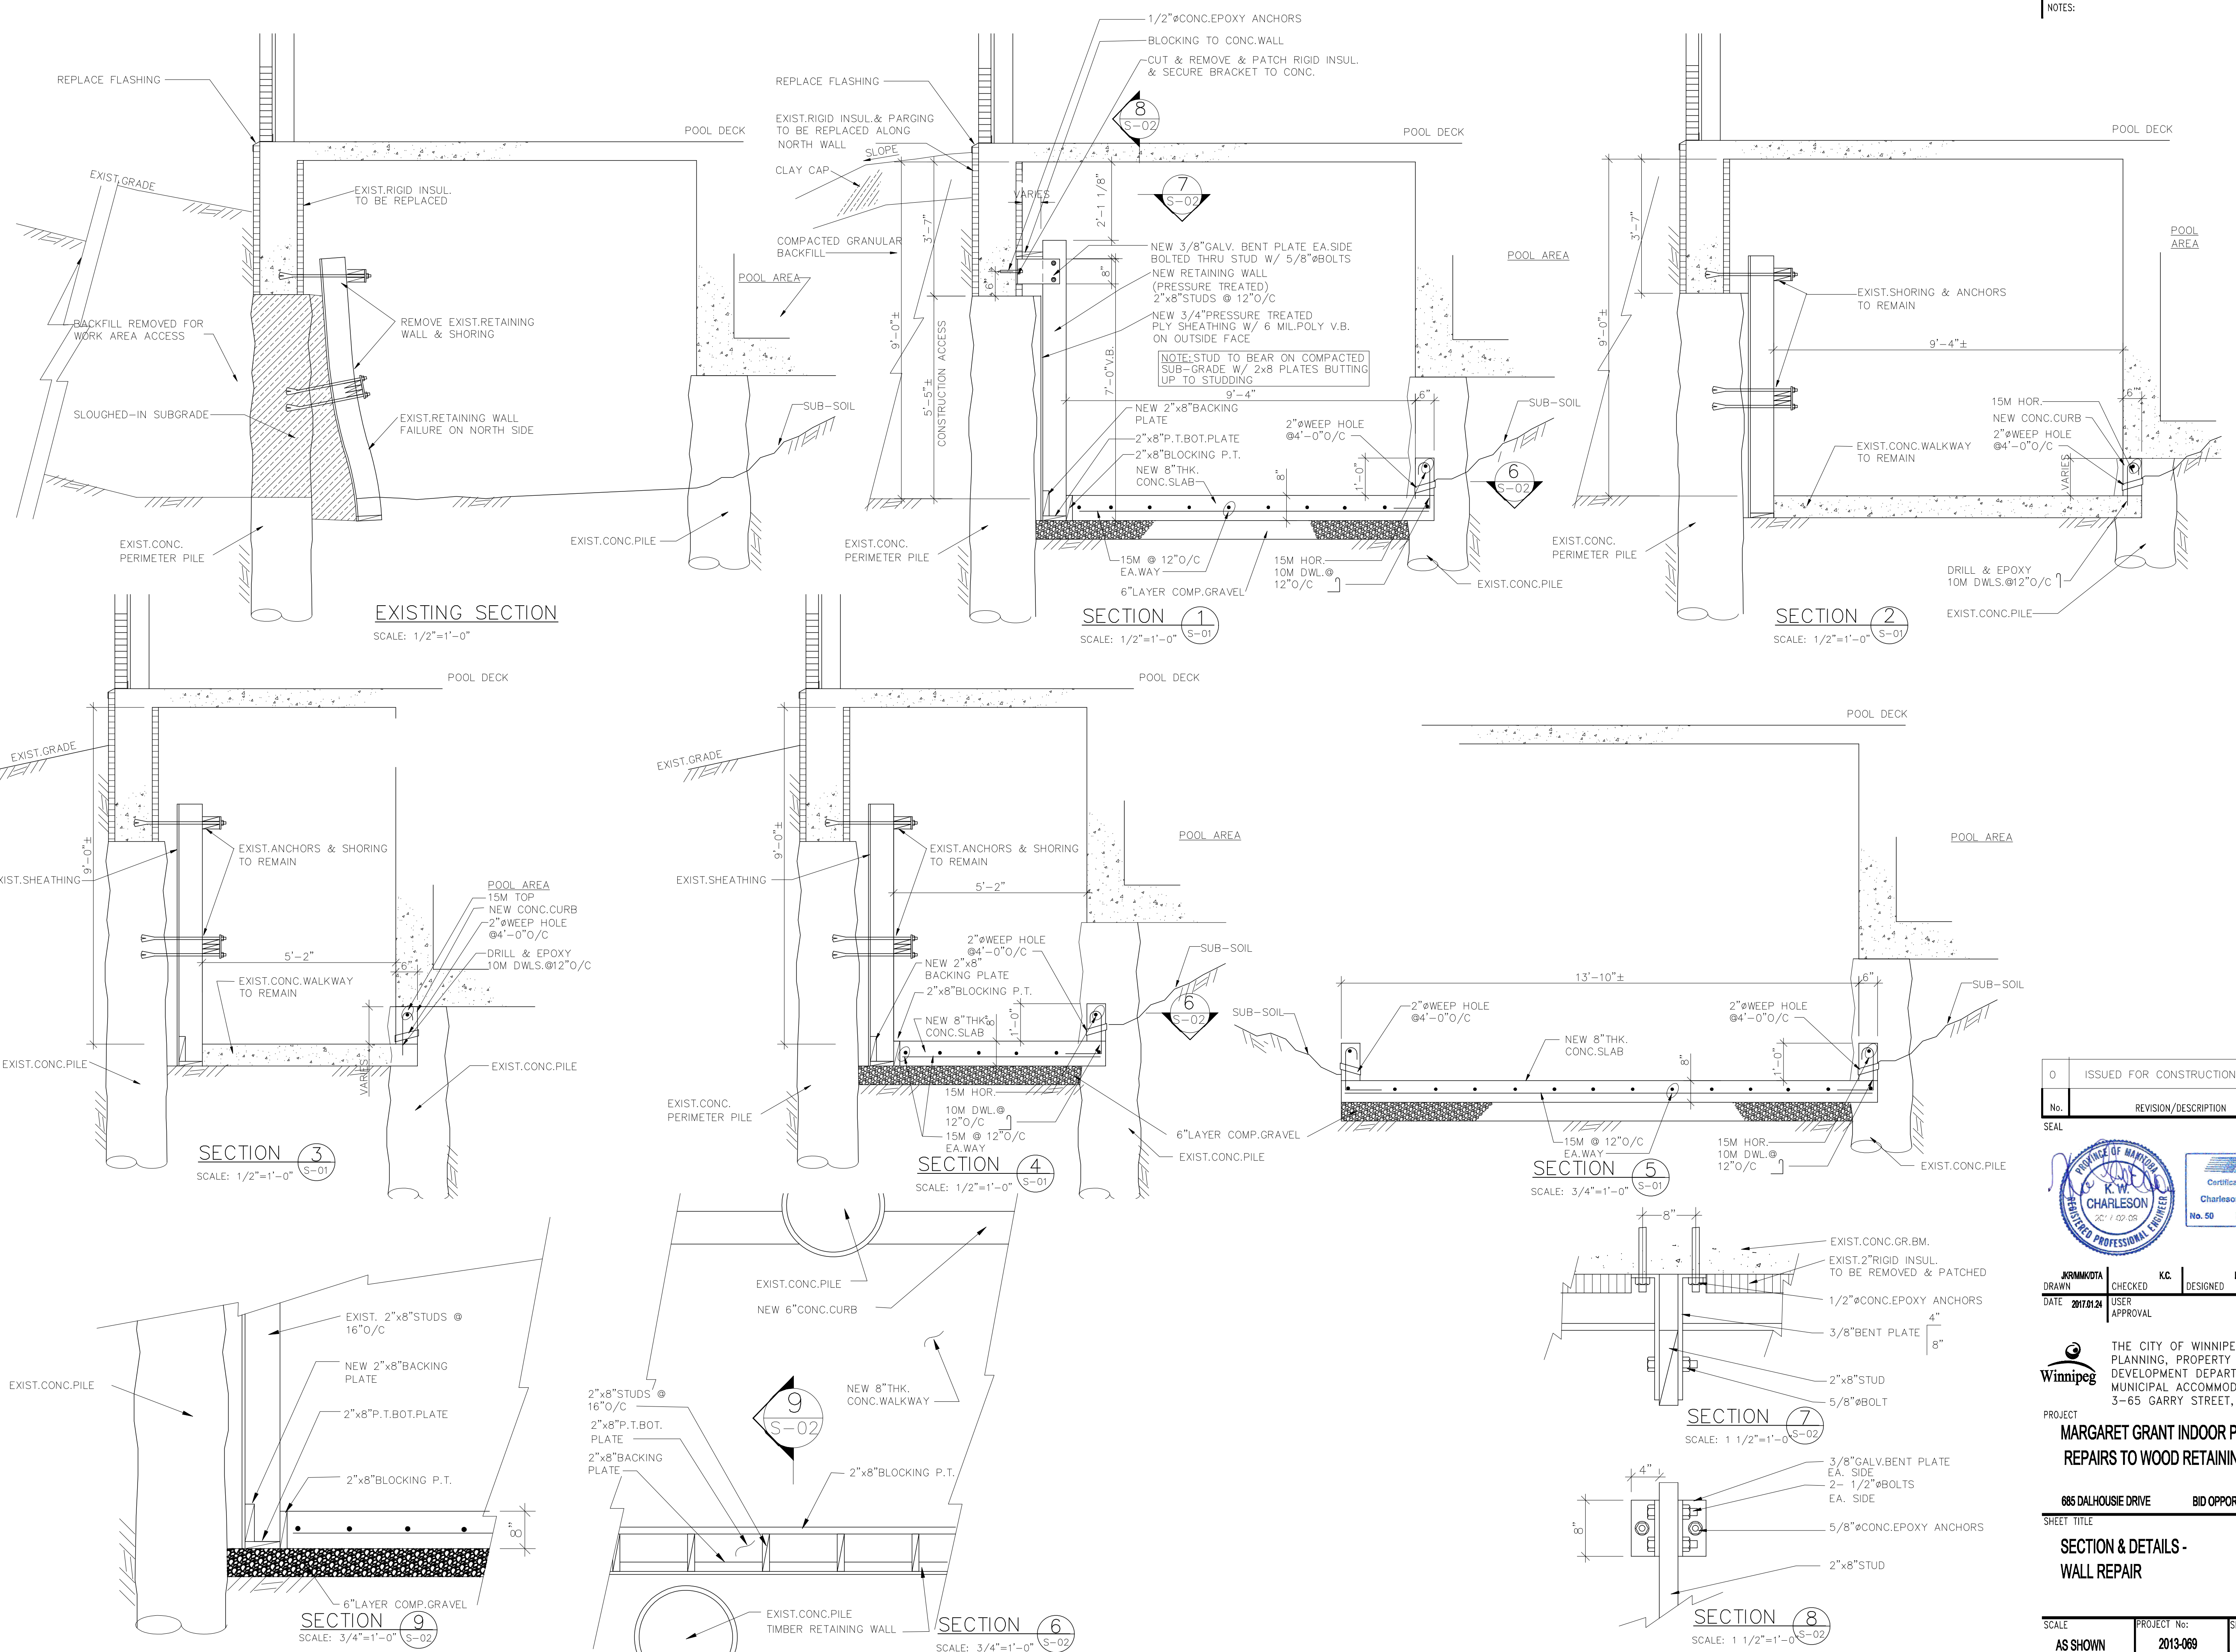

0	ISSUED FOR CONSTRUCTION	LDM	FEB 09 2017
No.	REVISION/DESCRIPTION	BY	DATE



JRM/KOTA	CHECKED	K.C.	DESIGNED	DC.	APPROVED	K.C.
DATE	2017.01.24	USER	APPROVAL	4"		

THE CITY OF WINNIPEG
 PLANNING, PROPERTY AND
 DEVELOPMENT DEPARTMENT
 MUNICIPAL ACCOMMODATIONS DIVISION
 3-65 GARRY STREET, R3C 4K4

PROJECT
MARGARET GRANT INDOOR POOL
REPAIRS TO WOOD RETAINING WALL

686 DALHOUSIE DRIVE BID OPPORTUNITY NO. 103-2017

SHEET TITLE
SECTION & DETAILS -
WALL REPAIR

SCALE	PROJECT No:	SHEET No:
AS SHOWN	2013-069	S2

DRAWING SHEET SIZE: A1 (841mm x 594mm) PLOT 1:1