


- NOTES:**
1. ALL WORK SHALL BE PERFORMED IN ACCORDANCE WITH THE LATEST REVISION OF THE CITY OF WINNIPEG STANDARD CONSTRUCTION SPECIFICATIONS.
 2. CONTRACTOR SHALL BE RESPONSIBLE FOR OBTAINING ANY PERMITS REQUIRED FOR PERFORMING THE REQUIRED WORK.
 3. THE CONTRACTOR SHALL RESTORE ALL SURFACES DISTURBED BY CONSTRUCTION TO EQUAL OR BETTER CONDITION THAN PRIOR TO CONSTRUCTION.
 4. THIS DRAWING PERTAINS TO THE UNDERGROUND WORKS ONLY. CONTOURS AND DESIGN GRADES SHOWN ON THIS DRAWING ARE FOR COORDINATION PURPOSES ONLY WITH LANDSCAPE DRAWING R28-A2. THE CONTRACTOR SHALL NOT RELY ON THE DESIGN CONTOURS SHOWN ON THIS DRAWING. THE CONTRACTOR SHALL USE LANDSCAPE DRAWING R28-A2 FOR REFERENCING CONSTRUCTION DETAILS PERTAINING TO SURFACE GRADING DESIGN AND LANDSCAPE SURFACE WORKS.

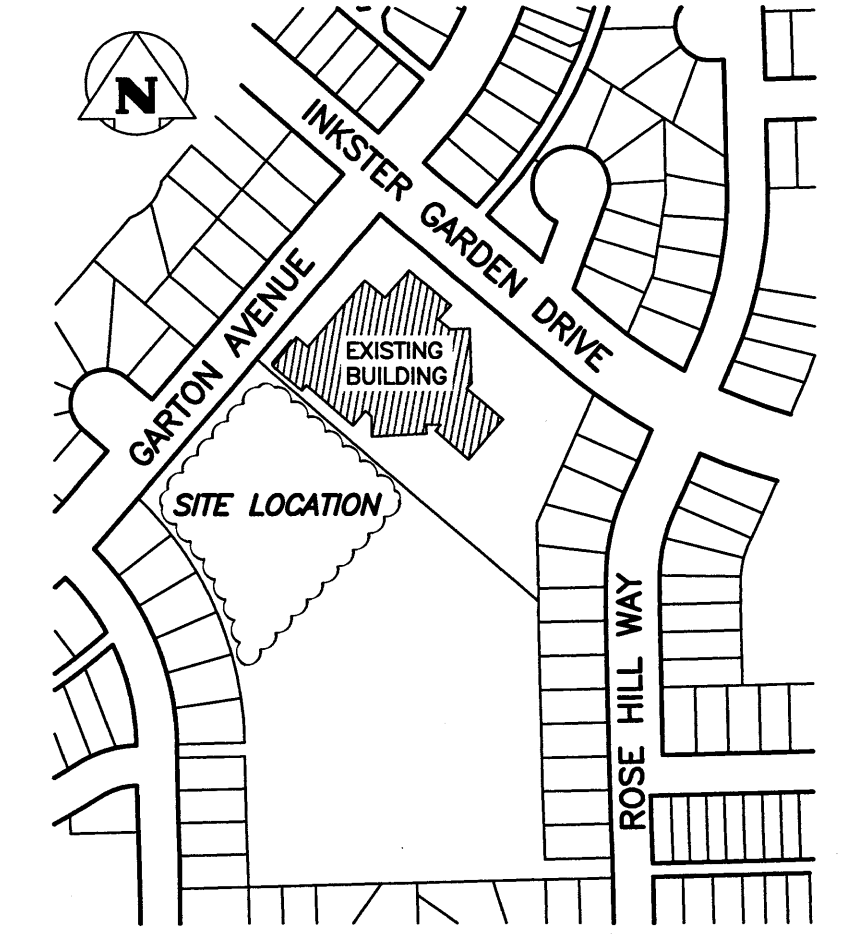


PROPERTY LIMITS DELINEATION
 DELINEATION OF PROPERTY LIMITS AS SHOWN ON THIS DWG DOES NOT REPRESENT A "LEGAL SURVEY". KGS GROUP MAKES NO REPRESENTATION OR WARRANTY AS TO THE ACCURACY OF PROPERTY LIMITS DELINEATED ON THIS DWG, NOR ON THE DIMENSIONAL ACCURACY OF DWG FEATURES RELATIVE TO THOSE PROPERTY LIMITS.

NOTE:
 LOCATION OF UNDERGROUND STRUCTURES AS SHOWN ARE BASED ON THE BEST INFORMATION AVAILABLE BUT NO GUARANTEE IS GIVEN THAT ALL EXISTING UTILITIES ARE SHOWN OR THAT THE GIVEN LOCATIONS ARE EXACT. CONFIRMATION OF EXISTENCE AND EXACT LOCATION OF ALL SERVICES MUST BE OBTAINED FROM THE INDIVIDUAL UTILITIES BEFORE PROCEEDING WITH CONSTRUCTION.

- WARNING**
1. NOTIFY THE GAS COMPANY OF THE PROPOSED LOCATION OF EXCAVATION.
 2. TAKE PRECAUTION TO AVOID DAMAGE TO GAS COMPANY INSTALLATIONS.
 3. SEE PROVINCIAL REGULATION 210/72 FOR DETAILS.

METRIC
 WHOLE NUMBERS INDICATE MILLIMETRES
 DECIMALIZED NUMBERS INDICATE METRES

EXISTING	LEGEND-PLAN	PROPOSED
300 LDS	LAND DRAINAGE SEWER	300 LDS
250 WWS	WASTE WATER SEWER	250 WWS
150 WM	WATER MAIN	150 WM
+	GAS	+
◇	HYDRANT	◇
⊗	VALVE	⊗
○	MAINTENANCE HOLE	○
□	CATCH BASIN	■
---	EDGE OF ROAD	---
---	SWALE	---
---	PROPERTY LINE	---
⊙	TREE	⊙
+	SURVEY BAR	+
231.334	ELEVATION	(32.231)

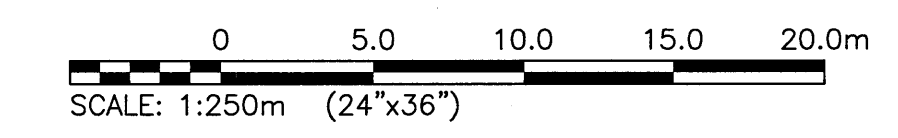

File Name: U:\Projects\16-0107-011\16-0107-011_CAD.dwg - Tab: 001 Plotted By: Gloewen 16/10/17 [Mon 11:39am]
 24" x 36" PLOT SCALE: 1:1


0	16/10/17	ISSUED FOR CONSTRUCTION	BJM	MM
NO.	YY/MM/DD	DESCRIPTION	DESIGN BY	DESIGN CHECK

CLIENT: **Winnipeg**

PROJECT: **ROSEHILL PARK DRAINAGE IMPROVEMENTS**

DWG. DESCRIPTION: **MUNICIPAL UNDERGROUND LAND DRAINAGE CATCHBASIN CONNECTION**

AUTHENTICATION FOR CURRENT REVISION	DESIGN BY: BJM	DATE (YY/MM/DD): 16/06/28
ENG. STAMP:	DESIGN CHECK: MM	DATE: 16/10/17
	DRAWN BY: DMW	DATE: 16/06/23
	DWG CHECK: GCL	DATE: 16/10/17

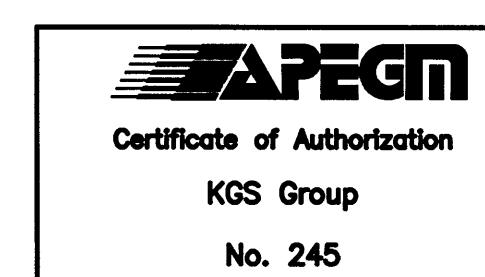

DWG. NO.: 16-0107-011 C01 REV: 0