


NOTE: CHAINAGES SHOWN ARE ALONG E R OF PRINCESS STREET

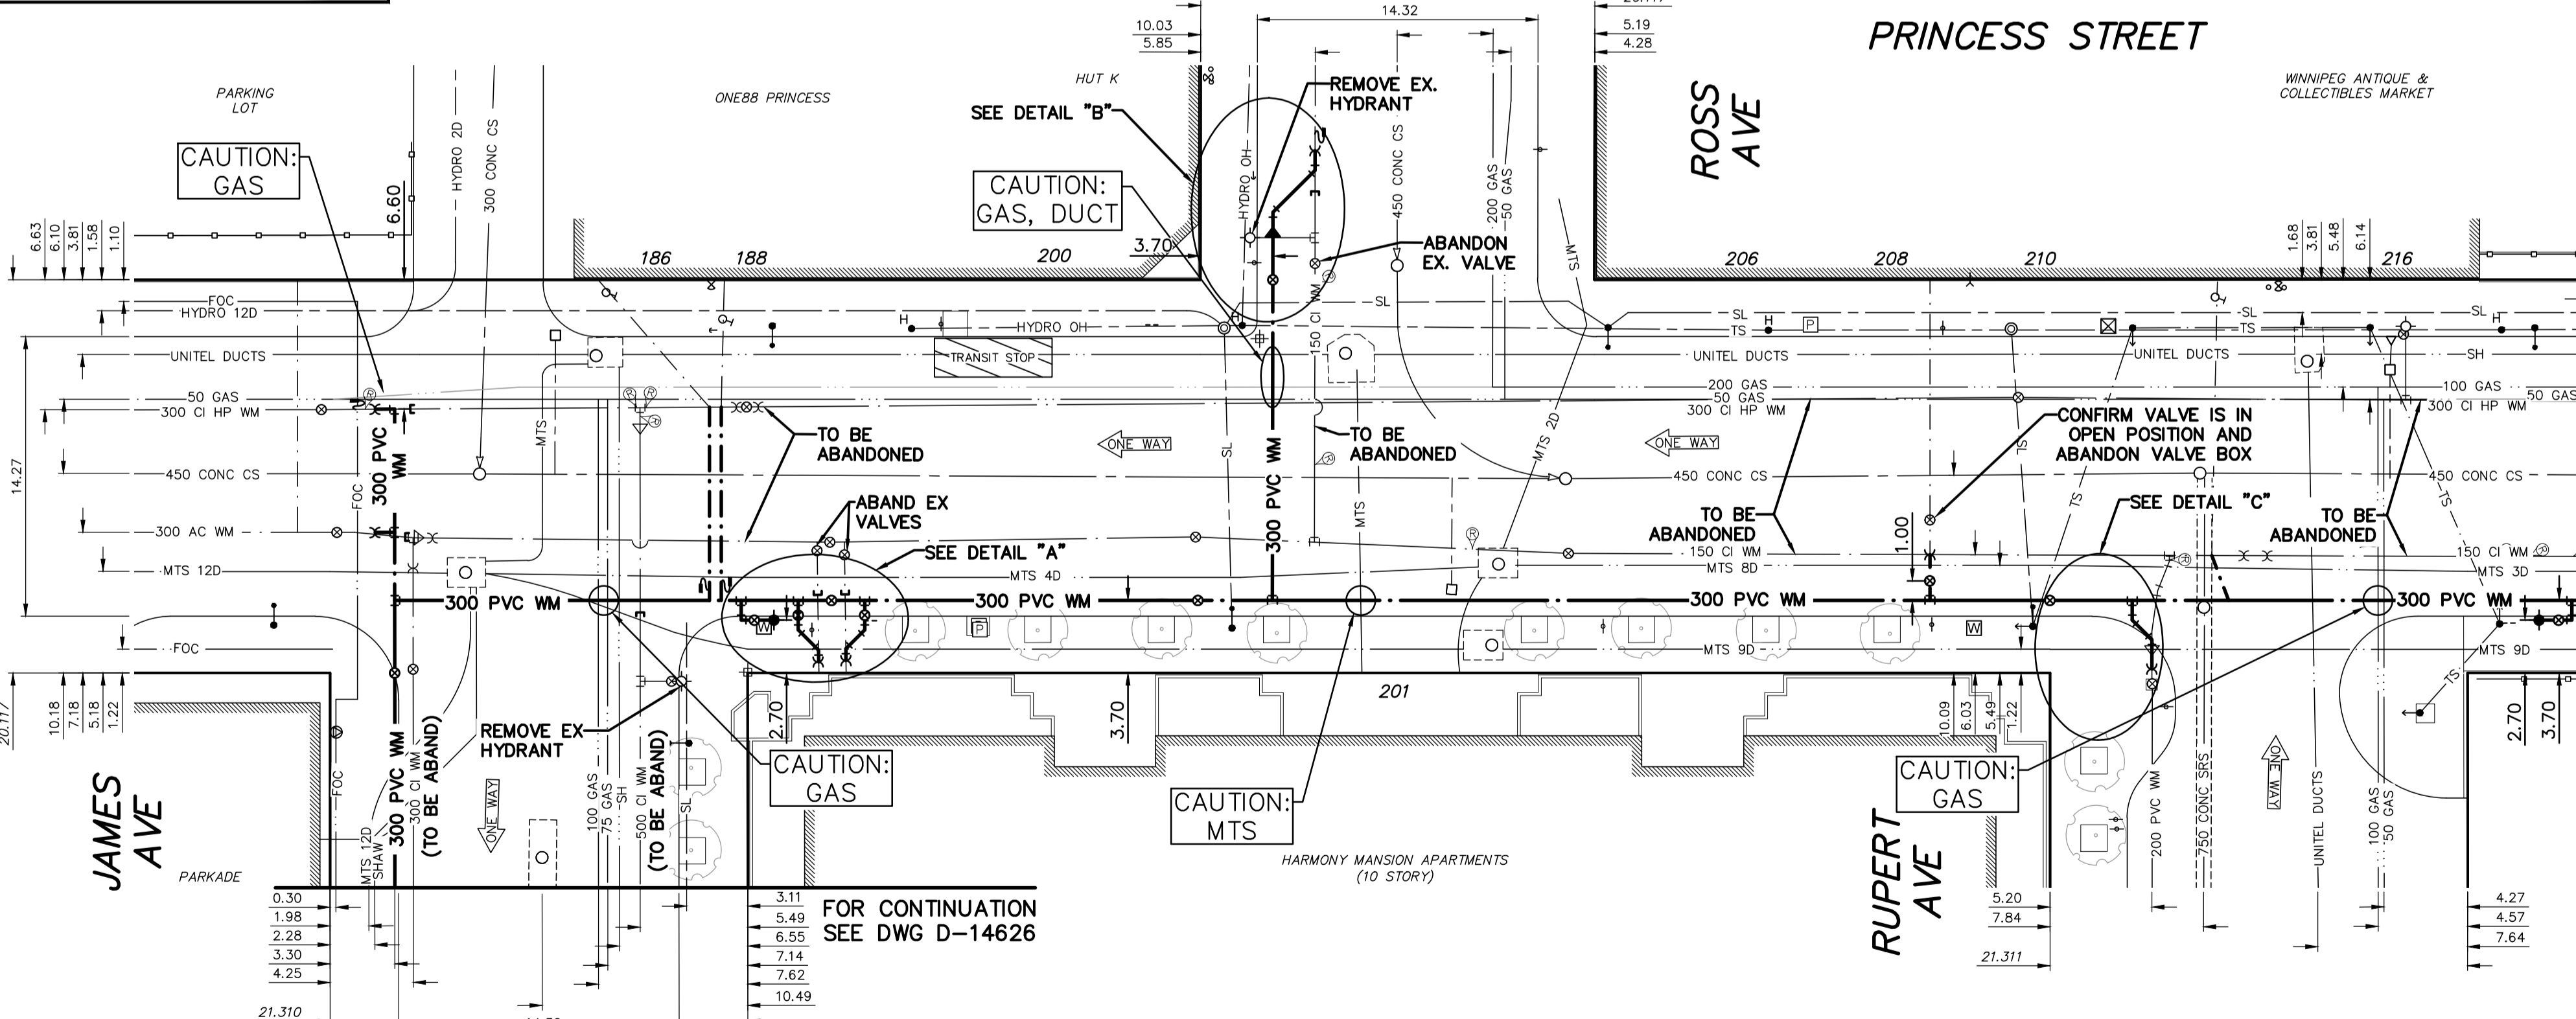

WATER SERVICE INFORMATION

ADDRESS	SIZE (mm) NO BLDG LEAD	SIZE (mm) MATERIAL	SHORT & LONG MEASUREMENT (STREET) (PROP.)	CORP. LOCATION	REMARKS
180 PRINCESS ST	18	18	1.85 6SL JAMES ST	OPP. S.C.	PARKING LOT
186 PRINCESS ST	-	-	-	-	RECONNECT SERVICE
188 PRINCESS ST	38	38	1.88 NSL BLDG.	1.35 SNL JAMES AVE	RECONNECT SERVICE
200 PRINCESS ST	38	38	7.44 SNL JAMES AVE	-	OUTSIDE RENEWAL LIMITS
201 PRINCESS ST	30	30	30.5 WML PRINCESS	0.3 W.S.C.	SERVICED OFF ROSS AVE
204 PRINCESS ST	38	25	14.6 WML PRINCESS	14.6 WML PRINCESS	UNKNOWN ADDRESS
208 PRINCESS ST	38	38	2.74 EVL BLDG.	-	SERVICED OFF ROSS
210 PRINCESS ST	38	38	14.9 WML BLDG.	-	OUTSIDE RENEWAL LIMITS
215 PRINCESS ST	20	20	12.7 SNBL	OPP. S.C.	SERVICED OFF ROSS AVE
216 PRINCESS ST	20	20	13.7 SNBL	OPP. S.C.	RECONNECT SERVICE

* SERVICES TO BE RENEWED TO R. ALL OTHERS TO BE RECONNECTED

ENGINEERS
GEOSCIENTISTS
 MANITOBA
 Certificate of Authorization
 MORRISON HERSHFIELD
 No. 1736

FOR INDEX SEE D-14618

NOTE: ALL VALVES TO BE INSTALLED COUNTERCLOCKWISE TO CLOSE

WARNING
 IF POWER EQUIPMENT OR EXPLOSIVES ARE TO BE USED FOR EXCAVATION ON THIS PROJECT THE CONTRACTOR MUST:
 1) NOTIFY THE GAS COMPANY OF THE PROPOSED LOCATION OF EXCAVATION.
 2) TAKE PRECAUTION TO AVOID DAMAGE TO GAS COMPANY INSTALLATIONS.
 SEE PROVINCIAL REGULATION 210/72 FOR DETAILS

LOCATION APPROVED
 UNDERGROUND STRUCTURES
 SUPV. U/G STRUCTURES COMMITTEE DATE
 NOTE:
 LOCATION OF UNDERGROUND STRUCTURES AS SHOWN ARE BASED ON THE BEST INFORMATION AVAILABLE BUT NO GUARANTEE IS GIVEN THAT ALL EXISTING UTILITIES ARE SHOWN OR THAT THE GIVEN LOCATIONS ARE EXACT. CONFIRMATION OF EXISTENCE AND EXACT LOCATION OF ALL SERVICES MUST BE OBTAINED FROM THE INDIVIDUAL UTILITIES BEFORE PROCEEDING WITH CONSTRUCTION.

B.M. 35-004	Tbit. in N. wall of City Administration Bldg., 0.6 m E. of W. entrance on James St.		
ELEV. 232.156			
NO.	REVISIONS	DATE	BY
1	ISSUED FOR ADDENDUM 1 ADDED HYDRANT ASSEMBLY	2017 04 28	HK
	REVISED WM SIZE FROM 150 TO 300 AT ROSS AV		

MORRISON HERSHFIELD

DESIGNED BY	JKH	CHECKED BY	HAK
DRAWN BY	DML	APPROVED BY	BWB
SCALE:	HORIZONTAL 1:250		
	VERTICAL 1:50		
DATE	2017 03 09	RELEASED FOR CONSTRUCTION	KAS ZUREK
		DATE	2017 04 20

ENGINEER'S SEAL
 ORIGINAL SIGNED BY H.A. KATZ
 2017 04 20
 CONSULTANT DRAWING NUMBER

THE CITY OF WINNIPEG
 WATER AND WASTE DEPARTMENT
 ENGINEERING DIVISION
 2017 WATER MAIN RENEWALS
 CONTRACT 7
 PRINCESS STREET
 JAMES AVENUE TO
 24 m S OF PACIFIC AVENUE
 SHEET 3 OF 14
 CITY DRAWING NUMBER
D-14619