


NOTE: CHAINAGES SHOWN ARE ALONG E P OF PRINCESS STREET

WATER SERVICE INFORMATION

ADDRESS	SIZE (mm) MATERIAL (STREET)	SIZE (mm) MATERIAL (PROP.)	SHORT & LONG MEASUREMENT	CORP. LOCATION	REMARKS
225 PRINCESS ST	25	20	2.4 EWL BLDG	1.5 W OF HYD	OUTSIDE RENEVAL LIMITS SERVICED OFF RUPERT AVE
230 PRINCESS ST	38	38	33.83 WEL BLDG	OPP. S.C.	OUTSIDE RENEVAL LIMITS SERVICED OFF PACIFIC AVE
231 PRINCESS ST	-	-	34.14 WEL PRINCESS ST	-	PARKING LOT
232 PRINCESS ST	20	20	1.68 NNL OF DOOR	OPP. S.C.	RECONNECT SERVICE
239 PACIFIC AVE	-	-	14.6 NNL OF PACIFIC AVE	-	RECONNECT SERVICE(13 STORY APARTMENT)
235 PRINCESS ST	20	20	1.22 NSL BLDG	OPP. S.C.	RECONNECT SERVICE
238 PRINCESS ST	20	20	17.1 WEL BLDG	OPP. S.C.	RECONNECT SERVICE DOMESTIC SERVICED FROM ALEXANDER AVE
242 PRINCESS ST	12	12	5.49 EWL	OPP. S.C.	OUTSIDE RENEVAL LIMITS DOMESTIC AND FIRE SERVICED OFF ALEXANDER AVE
244 PRINCESS ST	-	-	22.0 WEL OF PRINCESS ST	-	FIRE SERVICE OFF ALEXANDER AVE
246 PRINCESS ST	-	-	-	-	-


* SERVICES TO BE RENEWED TO P. ALL OTHERS TO BE RECONNECTED

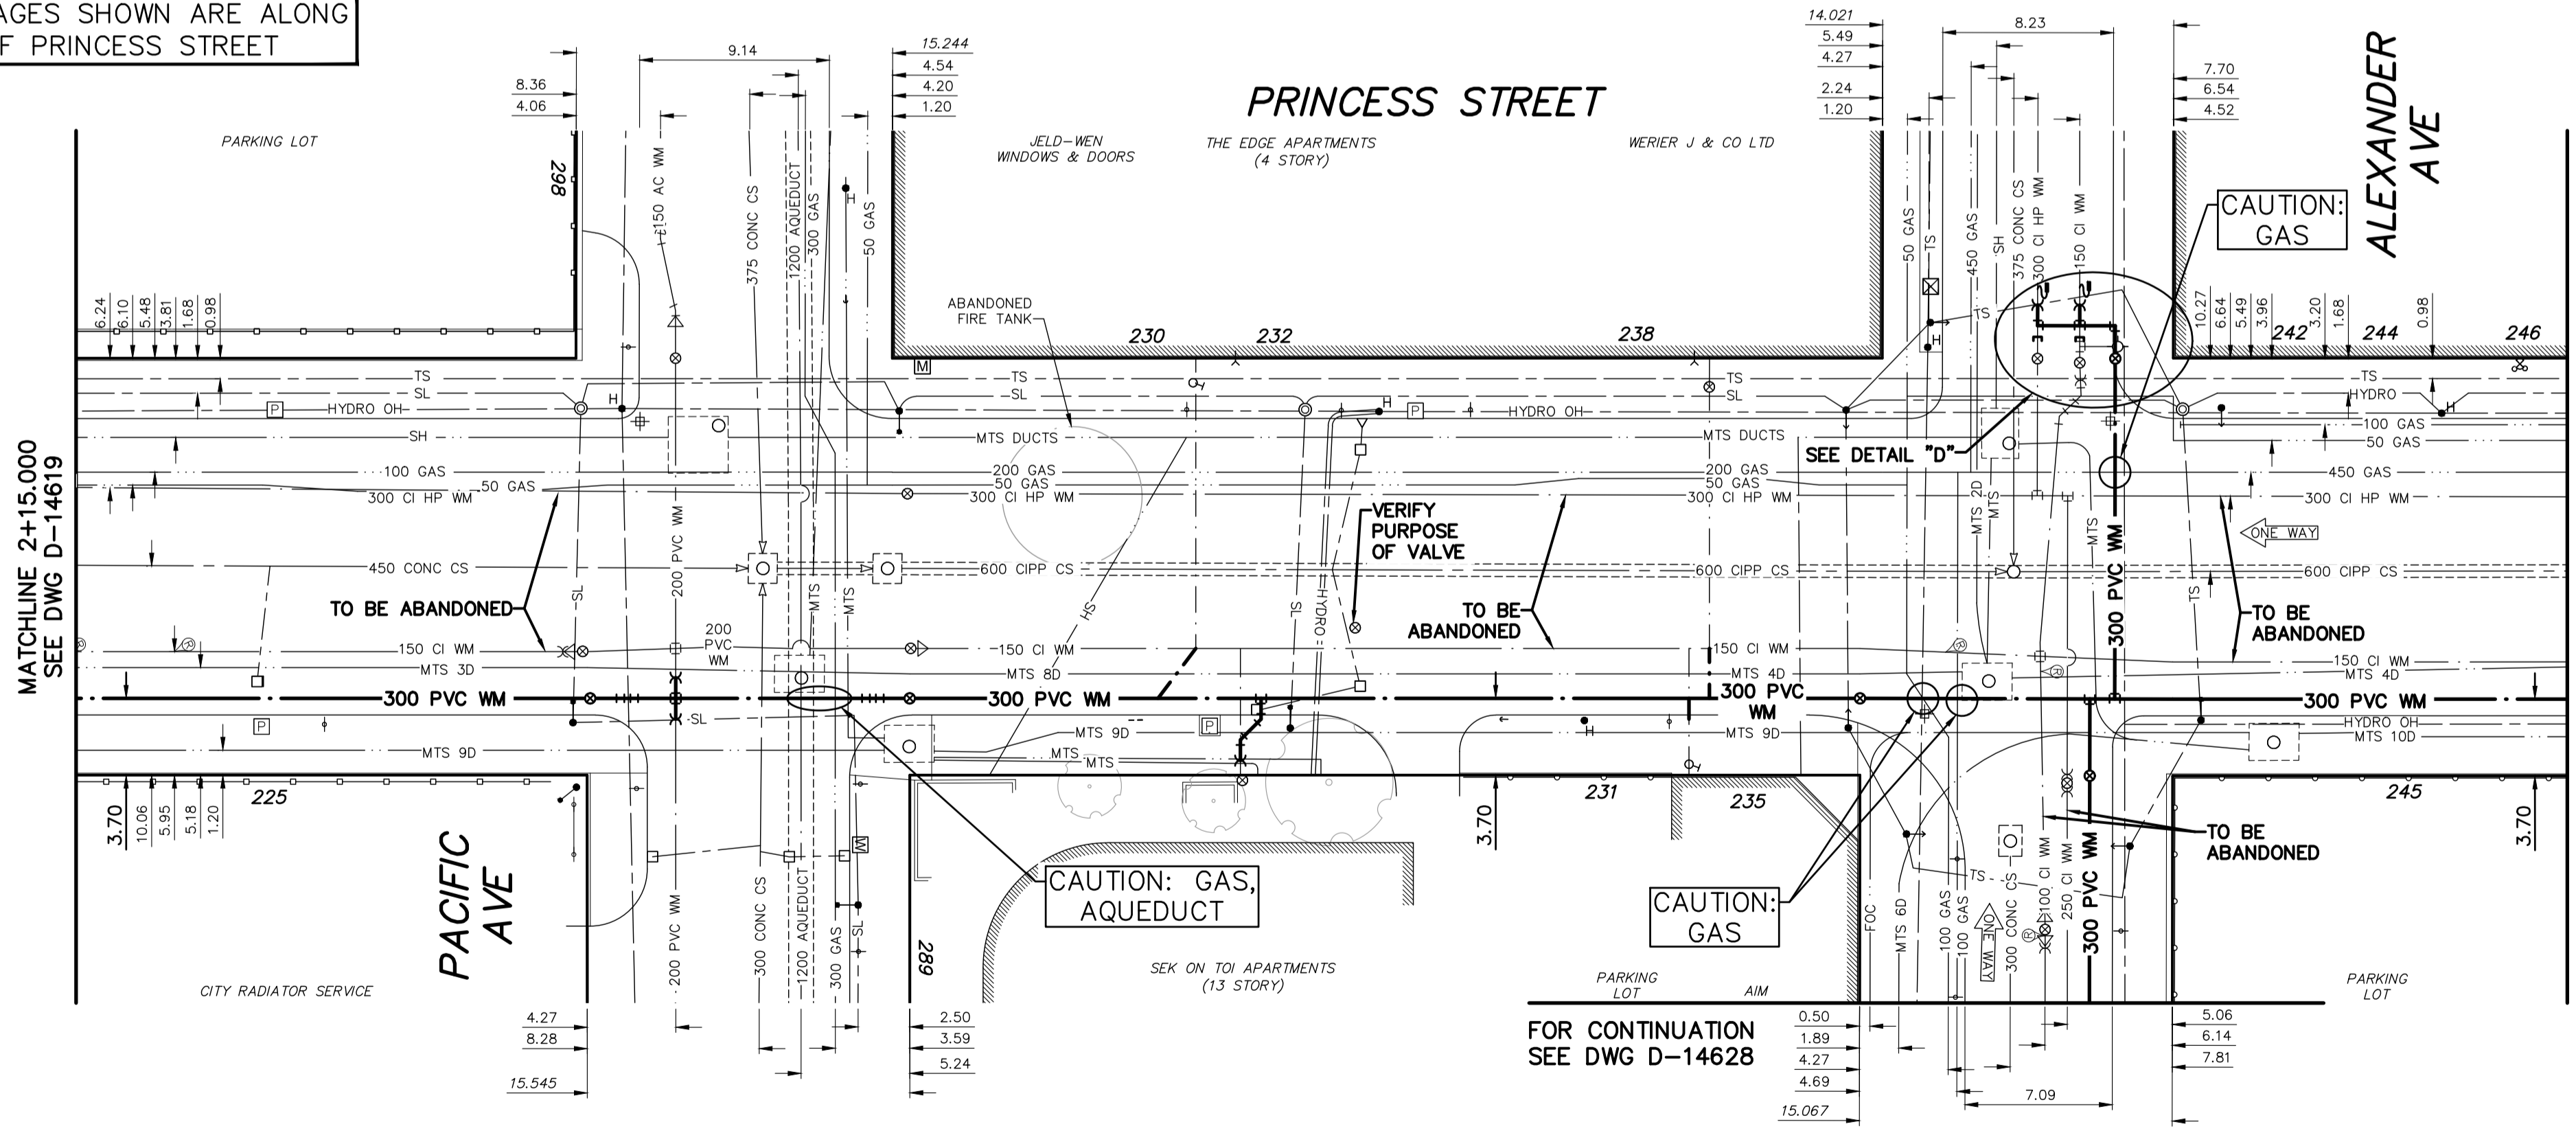

ENGINEERS
GEOSCIENTISTS
 MANITOBA
 Certificate of Authorization
 MORRISON HERSHFIELD
 No. 1736

FOR INDEX SEE
 D-14618

NOTE: ALL VALVES TO BE INSTALLED
 COUNTERCLOCKWISE TO CLOSE

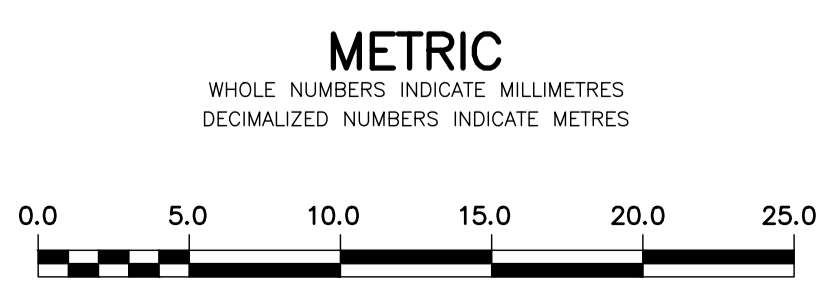

WARNING
 IF POWER EQUIPMENT OR EXPLOSIVES ARE TO BE USED FOR EXCAVATION ON THIS PROJECT THE CONTRACTOR MUST:
 1) NOTIFY THE GAS COMPANY OF THE PROPOSED LOCATION OF EXCAVATION.
 2) TAKE PRECAUTION TO AVOID DAMAGE TO GAS COMPANY INSTALLATIONS.
 SEE PROVINCIAL REGULATION 210/72 FOR DETAILS

LOCATION APPROVED UNDERGROUND STRUCTURES
 SUPV. U/G STRUCTURES COMMITTEE DATE
 NOTE:
 LOCATION OF UNDERGROUND STRUCTURES AS SHOWN ARE BASED ON THE BEST INFORMATION AVAILABLE BUT NO GUARANTEE IS GIVEN THAT ALL EXISTING UTILITIES ARE SHOWN OR THAT THE GIVEN LOCATIONS ARE EXACT. CONFIRMATION OF EXISTENCE AND EXACT LOCATION OF ALL UTILITIES MUST BE OBTAINED FROM THE INDIVIDUAL UTILITIES BEFORE PROCEEDING WITH CONSTRUCTION.

B.M. 35-004 Elev. 232.156 Tbit. in N. wall of City Administration Bldg., 0.6 m E. of W. entrance on James St.

NO.	REVISIONS	DATE	BY

MORRISON HERSHFIELD

DESIGNED BY	JKH	CHECKED BY	HAK
DRAWN BY	DML	APPROVED BY	BWB
SCALE:	HORIZONTAL 1:250	RELEASED FOR CONSTRUCTION	KAS ZUREK
DATE	2017 03 09	DATE	2017 04 20

ENGINEER'S SEAL
 ORIGINAL SIGNED BY H.A. KATZ
 2017 04 20

THE CITY OF WINNIPEG
 WATER AND WASTE DEPARTMENT
 ENGINEERING DIVISION

2017 WATER MAIN RENEWALS
 CONTRACT 7
PRINCESS STREET
 24 m S OF PACIFIC AVENUE TO
 19 m N OF ALEXANDER AVENUE

SHEET 4 OF 14
 CITY DRAWING NUMBER
D-14620