FOR CONTINUOUS GRADE BEAMS


S3.1

SCALE: 1:10

ALL DRAWINGS AND SPECIFICATIONS ARE THE PROPERTY OF THE CONSULTANT NO REPRODUCTIONS MAY BE MADE WITHOUT THE CONSENT OF THE CONSULTANT AND ALL REPRODUCTIONS MUST BEAR THE NAME OF THE CONSULTANT.

THE CONTRACTOR SHALL VERIFY ALL DIMENSIONS, DATUMS AND LEVELS NOTED ON THE DRAWINGS WITH THE CONDITIONS ON SITE AND SHALL BE RESPONSIBLE FOR REPORTING ANY ERRORS OR OMISSIONS TO THE ENGINEER FOR ADJUSTMENTS.

THIS DRAWING SHALL NOT BE SCALED

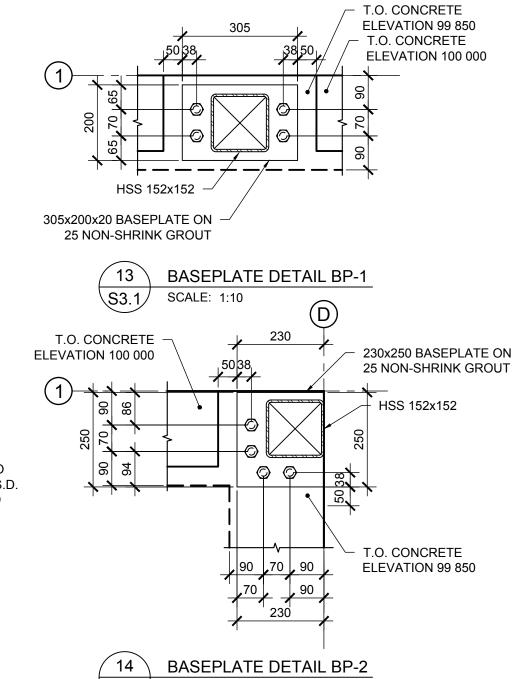

SCALE: 1:10












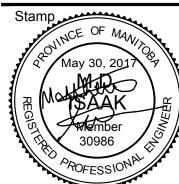

- STRUCTURAL ONLY
- CONTACT ENGINEER WHEN
INSPECTIONS ARE REQUIRED

Proje

## La Barriere Park Washroom Replacement

La Barriere Park, Manitoba

