



NOTE: CHAINAGES SHOWN ARE ALONG  
N. SHOULDER OF DUGALD RD

DUGALD ROAD

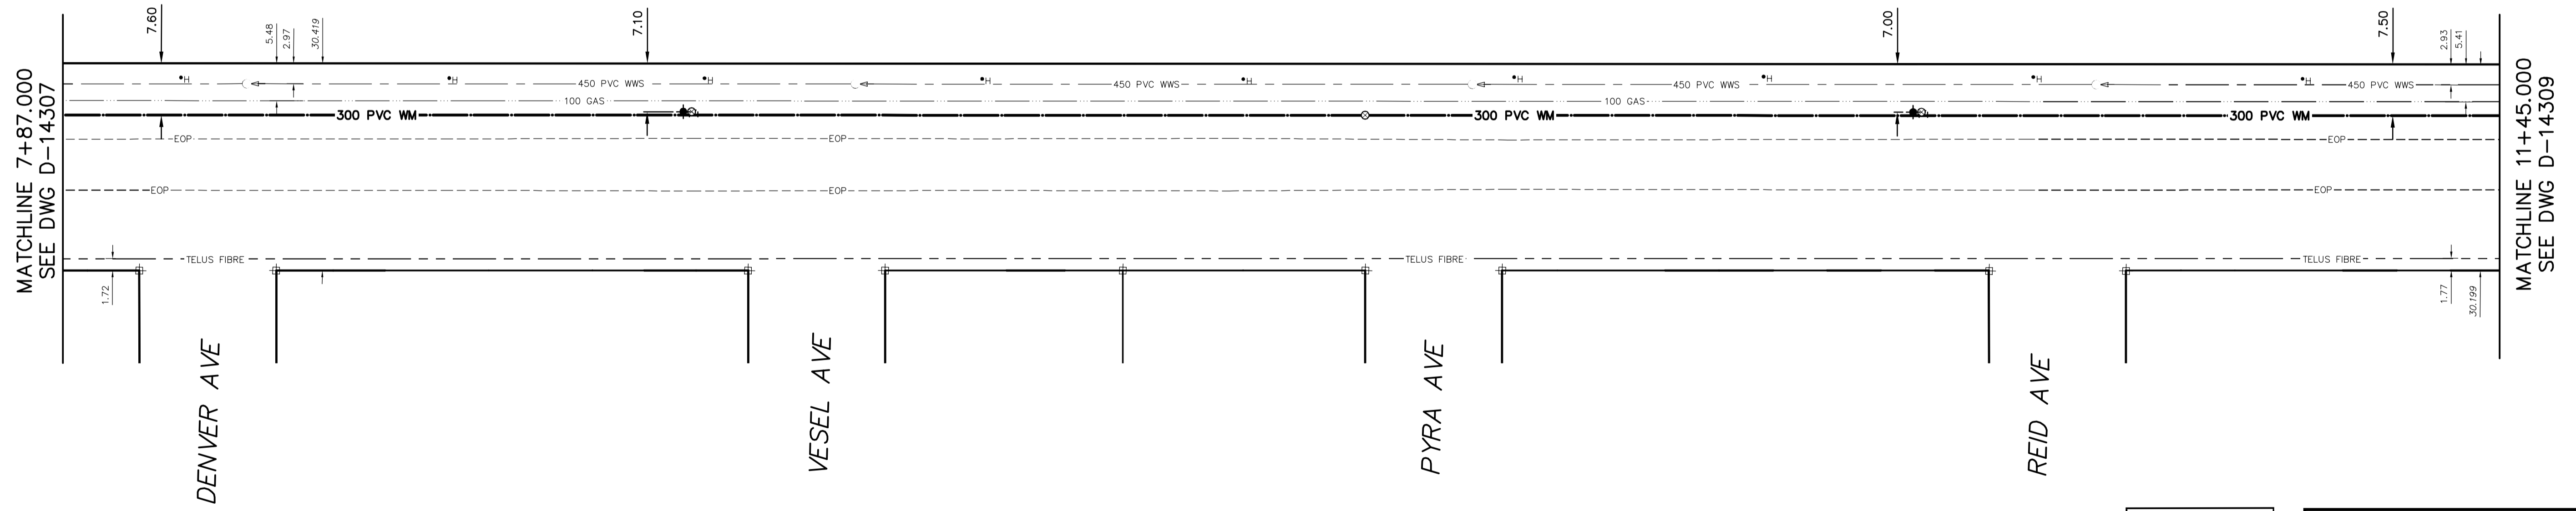

FOR INDEX SEE D-14305  
NOTE: ALL VALVES TO BE INSTALLED  
CLOCKWISE TO CLOSE

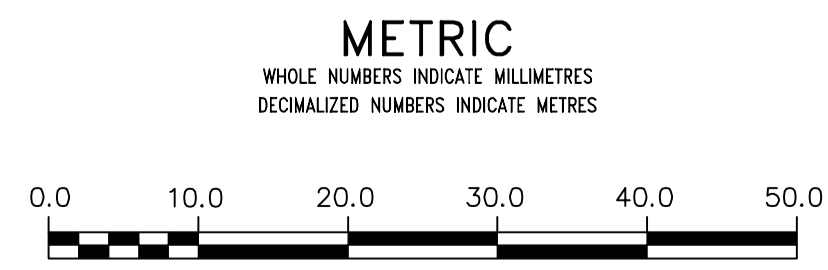

**WARNING**  
IF POWER EQUIPMENT OR EXPLOSIVES ARE TO BE USED FOR EXCAVATION ON THIS PROJECT THE CONTRACTOR MUST:  
1) NOTIFY THE GAS COMPANY OF THE PROPOSED LOCATION OF EXCAVATION.  
2) TAKE PRECAUTION TO AVOID DAMAGE TO GAS COMPANY INSTALLATIONS.  
SEE PROVINCIAL REGULATION 210/72 FOR DETAILS

**LOCATION APPROVED UNDERGROUND STRUCTURES**  
SUPV. U/G STRUCTURES COMMITTEE  
DATE  
NOTE:  
LOCATION OF UNDERGROUND STRUCTURES AS SHOWN ARE BASED ON THE BEST INFORMATION AVAILABLE BUT NO GUARANTEE IS GIVEN THAT ALL EXISTING UTILITIES ARE SHOWN OR THAT THE GIVEN LOCATIONS ARE EXACT. CONFIRMATION OF EXISTENCE AND EXACT LOCATION OF ALL SERVICES MUST BE OBTAINED FROM THE INDIVIDUAL UTILITIES BEFORE PROCEEDING WITH CONSTRUCTION.

B.M.	ELEV.

NO.	REVISIONS	DATE	BY

DESIGNED BY	MJK	CHECKED BY	SC
DRAWN BY	RS	APPROVED BY	KZ
SCALE:	HORIZONTAL 1: 500		
	VERTICAL 1: 50		
DATE	2017 07 21	DATE	2017 07 27

RELEASED FOR CONSTRUCTION  
**KAS ZUREK**  
DATE 2017 07 27  
PLOT DATE: 2017 07 28

ENGINEER'S SEAL  
ORIGINAL SIGNED  
BY S.R.J. COURNOYER  
17/07/27  
CONSULTANT DRAWING NUMBER  
-

**THE CITY OF WINNIPEG**  
WATER AND WASTE DEPARTMENT  
ENGINEERING DIVISION  
2017 TRANSCONA WATER MAIN RELIABILITY UPGRADES  
CONTRACT  
**DUGALD ROAD**  
STA 7+87 TO  
STA 11+45  
SHEET 4 OF 11  
CITY DRAWING NUMBER  
D-14308