



**1 MAIN FLOOR PLAN**  
1 : 50

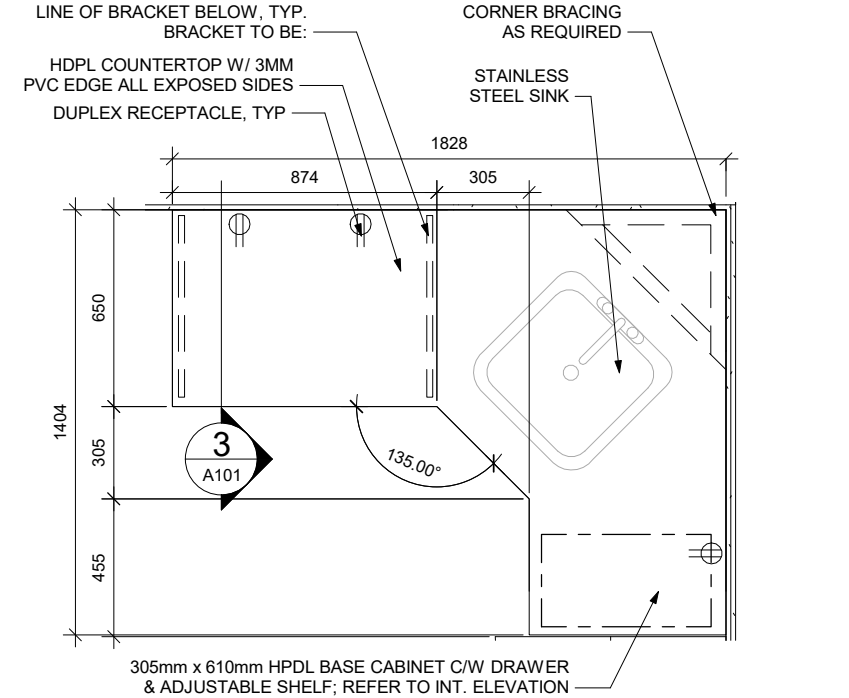

**2 PLAN DETAIL - COUNTER**  
1 : 25

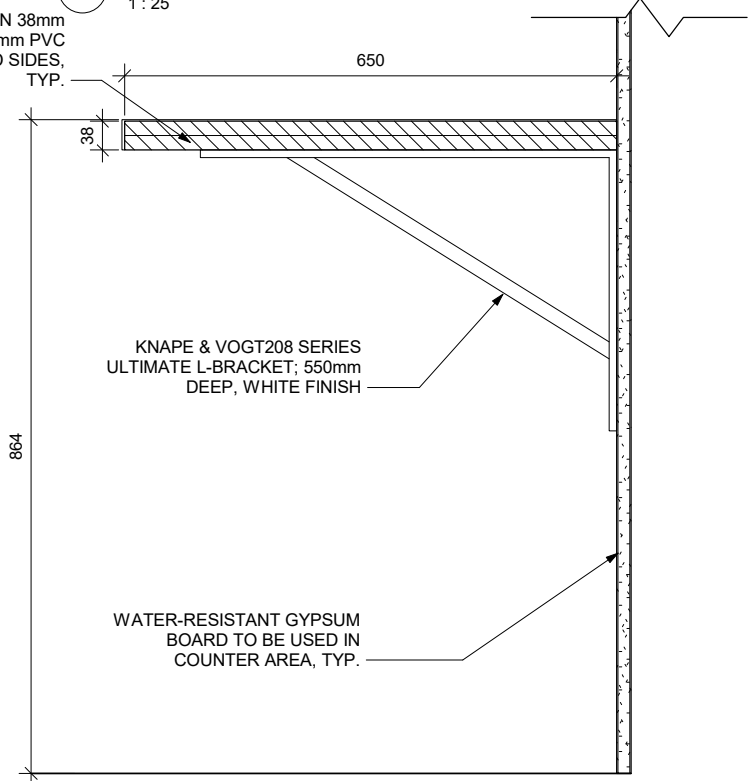

**3 SECTION DETAIL - COUNTER**  
1 : 10

- LEGEND**
- 45 MINUTE F.R.R., REFER TO WALL TYPES ON G001
  - SOUND ATTENUATION INSULATION

**SPECIFICATIONS:**

FE-1: FIRE EXTINGUISHER. NATIONAL FIRE EQUIPMENT DIAMOND FIRE EXTINGUISHERS (STEEL CYLINDER, DRY CHEMICAL) #ABC100WWD, W/ WALL HOOK. OR APPROVED EQUAL IN ACCORDANCE WITH B7.