# **EXTERIOR WALL TYPES**

#### EW1 METAL CLADDING ON WOOD STUD FRAMING

- •22MM PREFINISHED 22 GA. CORRUGATED METAL CLADDING (1 COLOUR)
- •16x38MM VERTICAL FURRING STRIPS @ 406 MM O.C.
- •SPUN POLYOLEFIN AIR/WATER RESISTIVE BARRIER MEMBRANE
- •16MM GLASS FIBRE REINFORCED EXTERIOR SHEATHING
- •140MM WOOD STUD FRAMING @ 406MM O.C.
- •16MM TYPE-X GLASS FIBRE REINFORCED EXTERIOR SHEATHING; PAINTED
- 19MM G1S PLYWOOD INTERIOR SHEATHING TO 2438MM A.F.F (WHERE NOTED)

#### EW2 WOOD CLADDING ON WOOD STUD FRAMING

- •152MM HORIZONTAL TONGUE & GROOVE DOUGLAS FIR SIDING; CLEAR SEALED
- •16x38MM VERTICAL FURRING STRIPS @ 406 MM O.C.
- •SPUN POLYOLEFIN AIR/WATER RESISTIVE BARRIER MEMBRANE
- •16MM GLASS FIBRE REINFORCED EXTERIOR SHEATHING
- •140MM WOOD STUD FRAMING @ 406MM O.C. (FILL CAVITY W/ 140mm MINERAL WOOL BATT INSULATION)
- •6 MIL POLYETHYLENE VAPOUR BARRIER MEMBRANE
- •16MM ABUSE-RESISTANT GYPSUM WALL BOARD

# EW3 POLYCARBONATE CLADDING ON WOOD STUD FRAMING

- •22MM CORRUGATED POLYCARBONATE CLADDING
- •16MM X 38MM (OR AS NOTED) PT WD FURRING
- •WOOD TRUSS FRAMING

#### EW4 GRADE BEAM

- •CEMENT PARGING ON GALVANIZED METAL LATH
- •BITUMINOUS DAMPROOFING
- •REINFORCED CONCRETE GRADE BEAM (REFER TO STRUCTURAL)

# IW1 GWB ON WOOD STUD FRAMING (45 MIN FRR)

- •16MM ABUSE-RESISTANT GYPSUM WALL BOARD
- •140MM WOOD FRAMING @ 406MM O.C.
- •16MM ABUSE-RESISTANT GYPSUM WALL BOARD

# IW2 GWB & G1S PLYWD ON WOOD STUD FRAMING (45 MIN FRR)

- •16MM ABUSE-RESISTANT GYPSUM WALL BOARD
- 6 mil POLYOLEFIN VAPOUR BARRIER
- •140MM WOOD FRAMING @ 406MM O.C. (FILL CAVITY W/ 140mm MINERAL WOOL BATT INSULATION)
- •16MM TYPE 'X' GLASS-FIBRE REINFORCED EXTERIOR SHEATHING
- •SPUN POLYOLEFIN AIR BARRIER
- •19MM G1S PLYWOOD SHEATHING TO FULL WALL HEIGHT; PAINTED

# **ROOF TYPES**

R1 METAL ROOFING ON WOOD STUD FRAMING

- •22MM PREFINISHED 22 GA. STANDING SEAM METAL ROOFING
- •ADHERED WATERPROOF MEMBRANE
- •16MM PLYWOOD SHEATHING
- •WOOD TRUSS FRAMING

# INSULATED METAL ROOFING ON WOOD STUD FRAMING

- •22MM PREFINISHED 22 GA. STANDING SEAM METAL ROOFING
- •ADHERED WATERPROOF MEMBRANE
- •16MM PLYWOOD SHEATHING
- •WOOD TRUSS FRAMING
- •279mm MINERAL WOOL BATT INSULATION
- •6 mil POLYOLEFIN VAPOUR BARRIER
- •16MM ABUSE-RESISTANT GYPSUM WALL BOARD

# **FLOOR TYPES**

#### SLAB ON GRADE


- •REINFORCED CONCRETE SLAB ON GRADE (REFER TO STRUCTURAL)
- •UNDERSLAB VAPOUR BARRIER MEMBRANE
- •COMPACTED SAND
- •COMPACTED BASE (REFER TO STRUCTURAL)
- •COMPACTED SUB-BASE (REFER TO STRUCTURAL)

- NEW CONCRETE FLOOR TO HAVE PIGMENTED POLYURETHANE (ON EPOXY BASE) FINISH. REFER TO SPECIFICATION SECTION 09 91 13 INTERIOR PAINTING; SUBSECTION 2.5.4 - INTERIOR PAINTING SYSTEMS FOR DETAILS

## **GENERAL NOTES:**

- ALL GYPSUM BOARD IN WASHROOMS & COUNTER AREA TO BE 5/8" MOISTURE-RESISTANT "GREEN BOARD" TYPE \*
- -ALL WASHROOM STUD PARTITIONS TO HAVE ACOUSTIC MINERAL FIBRE BATT INSULATION IN STUD CAVITY
- \*\* WHERE 16mm 'GREEN BOARD' TYPE, MOISTURE-RESISTANT GWB IS USED, IT IS INTENDED TO REPLACE THE ABUSE-RESISTANT GWB; NOT INSTALLED AS AN ADDITIONAL LAYER.

# SYMBOL LEGEND

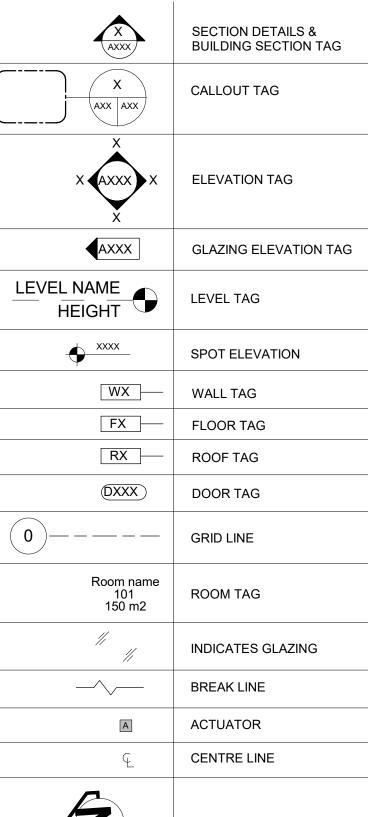



NORTH ARROW

204 488 8957 tol. 204 458 0216 tor. Week hidgmann



Project:

Fraser's Grove Park

Project **Drawing Title:** Number: 1630

# Issue/Revision Date | Sheet No:

G001

This drawing is property of the Architect and cannot be reproduced or used without the consent of the Architect. The contractor is responsible for checking and verifying all levels and dimensions and shall report all discrepancies to the Architect and obtain clarification prior to commencing work.

hridomancollahorative PARKS STORAGE SHED

SCHEDULES AND NOTES

RE-ISSUED FOR 17 08 03 CONSTRUCTION