


1 MECHANICAL - SANITARY
1:50

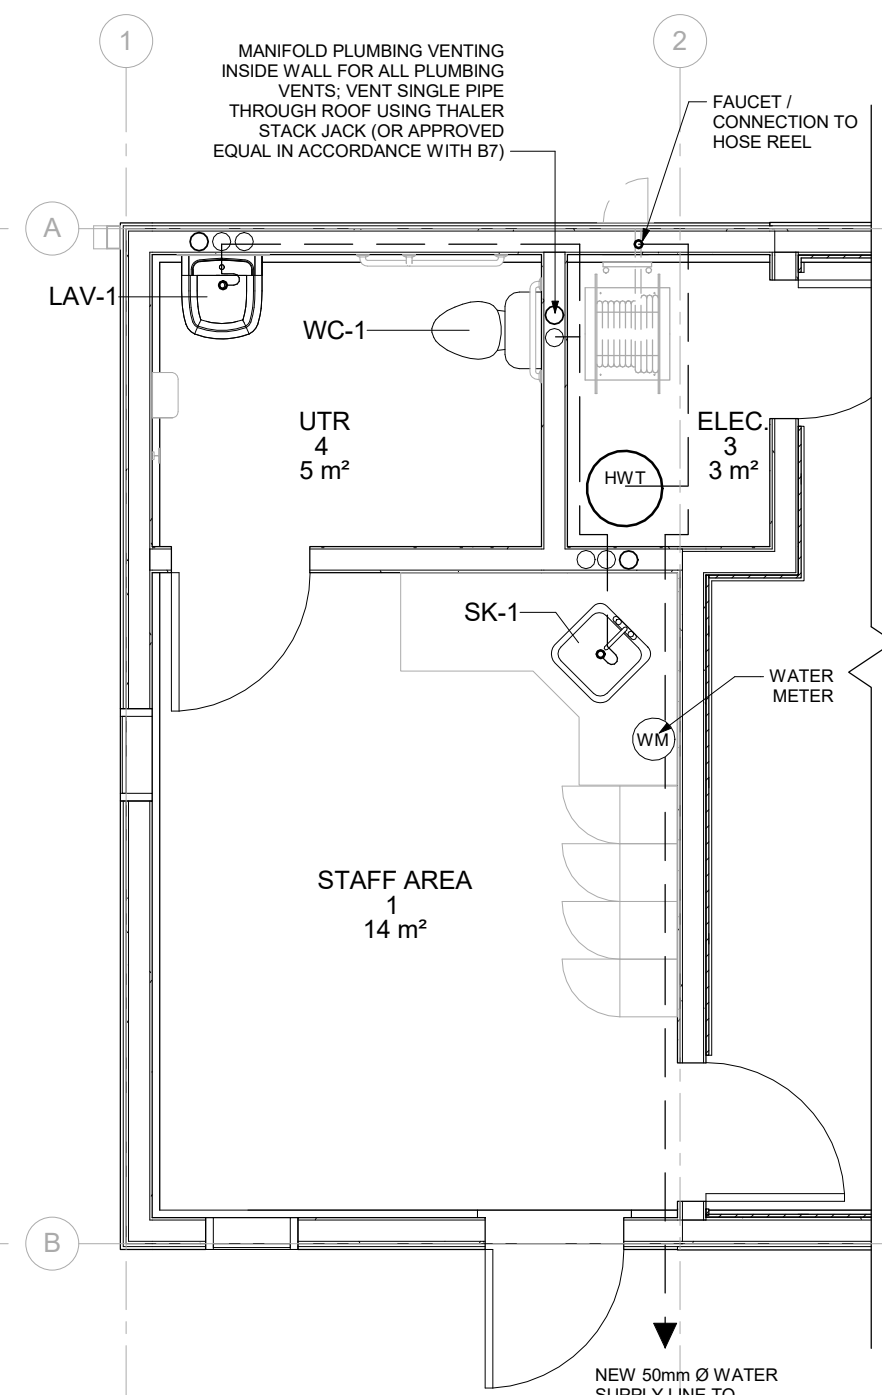

2 MECHANICAL - WATER
1:50

| PLUMBING FIXTURE SCHEDULE | | |
|---------------------------|-----------------------------------|--|
| LABEL | FIXTURE | SPECIFICATION |
| FD-1 | FLOOR DRAIN | WATTS FLOOR DRAIN W/ ROUND STRAINER, #FD-103NH-C-A5-1-6. INCLUDE MIFAB #M2-500 PRESSURE DROP ACTIVATED TRAP SEAL PRIMER (OR APPROVED EQUAL IN ACCORDANCE WITH B7). |
| CO-1 | CLEANOUT | WATTS ADJUSTABLE FLOOR CLEANOUT W/ ROUND STAINLESS STEEL COVER, CO-1200-R |
| LAV-1 | WALL HUNG LAVATORY | AMERICAN STANDARD WHEELCHAIR SUERS LAVATORY #9141.011, WHITE. 508mm x 686mm x 121mm DEEP, VITREOUS CHINA, FOR CARRIER W/ CONCEALED ARMS, FRONT OVERFLOW, FAUCET LEDGE. OR APPROVED EQUAL IN ACCORDANCE WITH B7. DELTA SINGLE HANDLE LAVATORY FAUCET #523LF-HGMHDF. SOLID BRASS BODY, METAL GRID STRAINER, VANDAL RESISTANT LEVER HANDLE, VANDAL RESISTANT SPRAY. OR APPROVED EQUAL IN ACCORDANCE WITH B7. MCGUIRE OFFSET LAVATORY STRAINER #155WC. CAST BRASS CHROME PLATED OFFSET WHEELCHAIR STRAINER W/POLISHED CHROME CAST BRASS ELBOW, 17GA 1 - 1/4" SEAMLESS BRASS OFFSET TAILPIECE, RUBBER BASIN WASHER & FIBRE FRICTION WASHER. OR APPROVED EQUAL IN ACCORDANCE WITH B7. MCGUIRE CAST BODY P-TRAP LESS CLEANOUT PROFESSIONAL LINE #8872C-17T. CHROME PLATED CAST BRASS BODY LESS CLEANOUT, WITH 17 GA SEAMLESS TUBULAR WALL BEND, CAST BRASS SLIP NUTS AND SHALLOW STEEL FLANGE. OR APPROVED EQUAL IN ACCORDANCE WITH B7. MCGUIRE HEAVY SWEAT LAVATORY SUPPLY W/ 5" EXTENSION #H170BV. HEAVY PATTERN CHROME PLATED QUATER-TURN BRASS BALL VALVE W/ CONVERTIBLE LOOSE KEY HANDLE, (CHROME PLATED COPPER). INLET SHALL BE 1/2" SWEAT. OUTLET SHALL BE 3/8" COMPRESSION. OR APPROVED EQUAL IN ACCORDANCE WITH B7. MCGUIRE SEAMLESS RETROFIT P-TRAP INSULATION KIT #PW2000WC. SEAMLESS RISER TUBE COVERS, SUPPLY ANGLE STOP COVERS, SEAMLESS DRAIN TAILPIECE COVER AND ANGLE STOP WHEEL HANDLE COVERS. OR APPROVED EQUAL IN ACCORDANCE WITH B7. WATTS FLOOR MOUNTED LAVATORY CARRIER W/ CONCEALED ARMS #CA-411-WC. HEAVY GAUGE STEEL UPRIGHTS W/ INTEGRAL WELDED FEET, ADJUSTABLE EPOXY COATED CAST IRON ARMS W/ LEVELLING SCREWS & BASIN LOCKING DEVICE, UPEER TIE ROD & PLATED HARDWARE. OR APPROVED EQUAL IN ACCORDANCE WITH B7. |
| SK-1 | KITCHEN SINK | FRANKE DROP IN SINK #LBS6810/316P-1. SINGLE COMPARTMENT, STAINLESS STEEL, W/ FAUCET LEDGE, 521mm x 508mm x 254mm. OR APPROVED EQUAL IN ACCORDANCE WITH B7. DELTA SINGLE HANDLE DECK MOUNT FAUCET #100-DST. INTEGRATED SUPPLY TUBES. OR APPROVED EQUAL IN ACCORDANCE WITH B7. MCGUIRE CAST BODY P-TRAP WITH CLEANOUT PROFESSIONAL LINE #8912C. CHROME PLATED CAST BRASS BODY, WITH 17 GA SEAMLESS TUBULAR WALL BEND. OR APPROVED EQUAL IN ACCORDANCE WITH B7. MCGUIRE SEAMLESS RETROFIT P-TRAP INSULATION KIT #PW2000WC. SEAMLESS RISER TUBE COVERS, SUPPLY ANGLE STOP COVERS, SEAMLESS DRAIN TAILPIECE COVER AND ANGLE STOP WHEEL HANDLE COVERS. OR APPROVED EQUAL IN ACCORDANCE WITH B7. MCGUIRE HEAVY SWEAT LAVATORY SUPPLY W/ 5" EXTENSION #H170BV. HEAVY PATTERN CHROME PLATED QUATER-TURN BRASS BALL VALVE W/ CONVERTIBLE LOOSE KEY HANDLE, (CHROME PLATED COPPER). INLET SHALL BE 1/2" SWEAT. OUTLET SHALL BE 3/8" COMPRESSION. OR APPROVED EQUAL IN ACCORDANCE WITH B7. |
| WC-1 | WATER CLOSET, BARRIER-FREE DESIGN | AMERICAN STANDARD EVOLUTION 2 RIGHT HEIGHT ELONGATED 12" ROUGH-IN TOILET, #2428 012: WHITE. VITREOUS CHINA, LOW CONSUMPTION (6.0 Lpf/1.3gpf), 419mm RIM HEIGHT FOR ACCESSIBLE APPLICATION. ELONGATED SIPHON ACTION BOWL W/ DIRECT FED JET. FULLY GLAZED 51mm TRAPWAY. OR APPROVED EQUAL IN ACCORDANCE WITH B7. BEMIS COMMERCIAL HEAVY-DUTY PLASTIC TOILET SEAT #1955SSCT WHITE. ELONGATED PLASTIC OPEN FRONT TOILET SEAT LESS COVER. OR APPROVED EQUAL IN ACCORDANCE WITH B7. |
| HWT | ELECTRIC WATER HEATER | PROLINE SPECIALTY COMPACT 10-GALLON ELECTRIC WATER HEATER #EJC-10. COREGUARD ANODE. MOUNTED ON A HOLDRITE QUICKSTAND #40-SWHP - SUSPENDED WATER HEATER PLATFORM / DRAIN PAN - HEIGHT TBD ON SITE WITH CONTRACT ADMINISTRATOR. OR APPROVED EQUAL IN ACCORDANCE WITH B7. |
| BFP-1 | BACKFLOW PREVENTER (DCVA) | ZURN MODEL 350XL - 50mm. OR APPROVED EQUAL IN ACCORDANCE WITH B7. |
| BWV-1 | BACKWATER VALVE | WATTS BACKWATER VALVE W/ ACCESS COVER, BV-230-R. OR APPROVED EQUAL IN ACCORDANCE WITH B7. SOIL PIPE EXTENSION SUPPLIED BY CONTRACTOR. |

| PLUMBING FIXTURE ROUGH-IN | | | | |
|---------------------------|--------|---------|---------|---------|
| PLUMBING FIXTURE | DCW | DHW | SAN | VENT |
| WATER CLOSET | 15MM Ø | -- | 76 MM Ø | 50 MM Ø |
| LAVATORY | 19MM Ø | 15 MM Ø | 50 MM Ø | 32 MM Ø |
| KITCHEN SINK | 19MM Ø | 15 MM Ø | 50 MM Ø | 32 MM Ø |
| HOSE REEL | 50MM Ø | -- | -- | -- |
| WATER HEATER | 50MM Ø | 15 MM Ø | -- | -- |
| WATER METER | 50MM Ø | -- | -- | -- |

NOTE:
CITY OF WINNIPEG WILL NOT ENTERTAIN ADDITIONAL COSTS PERTAINING TO WATER AND SEWER SITE SERVICING. CONTRACTOR TO ENSURE BID PRICE INCLUDES ALL NECESSARY ELEMENTS TO INCORPORATE CODECOMPLIANT AND COMPLETE INFRASTRUCTURE ON SITE.