



**1 SECTION**  
S502 1 : 20

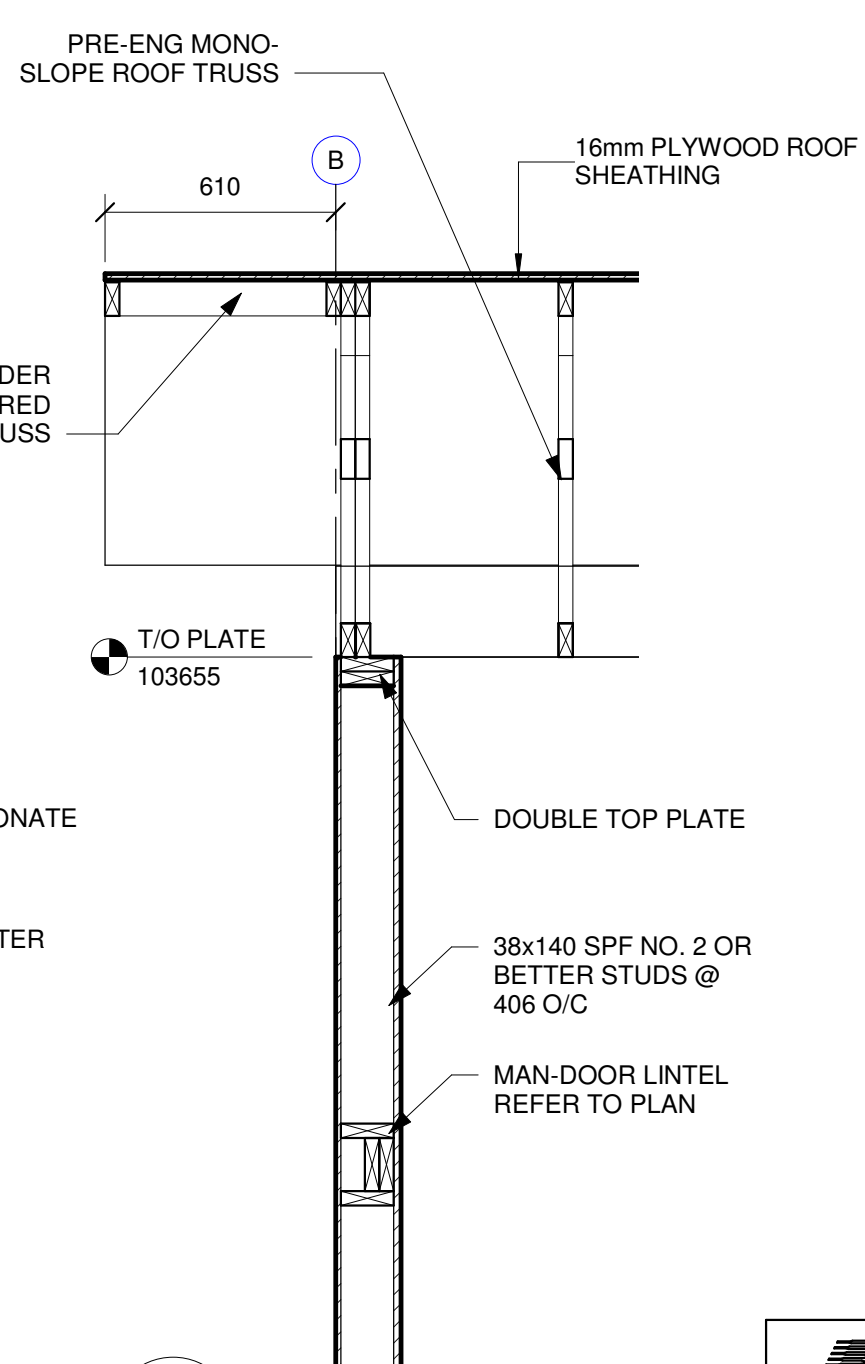

**2 SECTION**  
S502 1 : 20

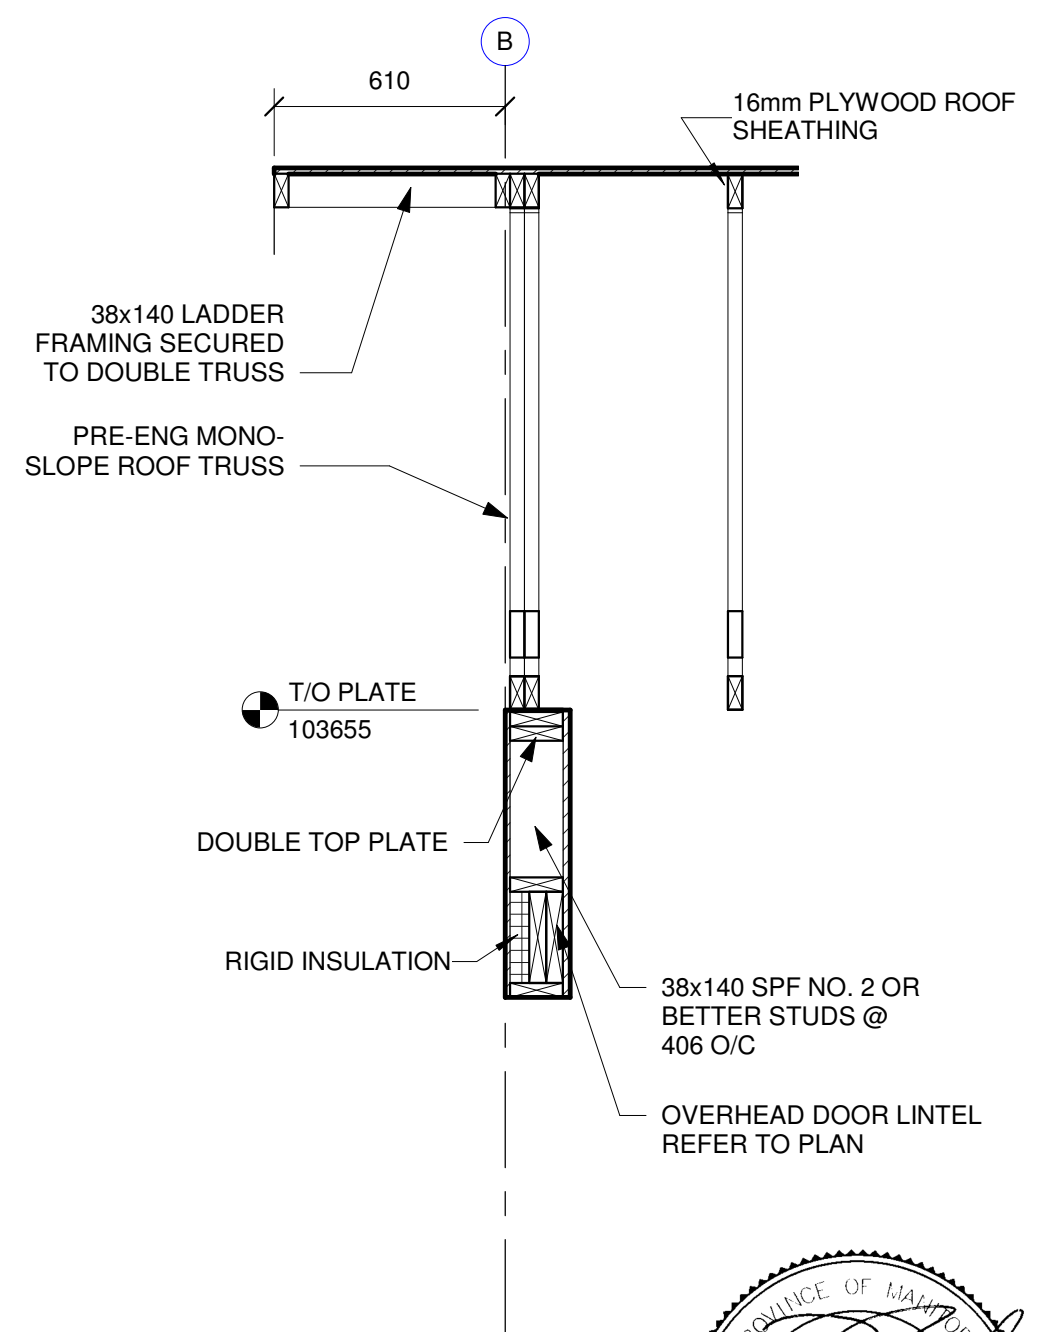

**3 SECTION**  
S502 1 : 20

**APEGM**  
Certificate of Authorization  
SWP Projects Ltd.  
No. 6036 Expiry: April 30, 2018

