
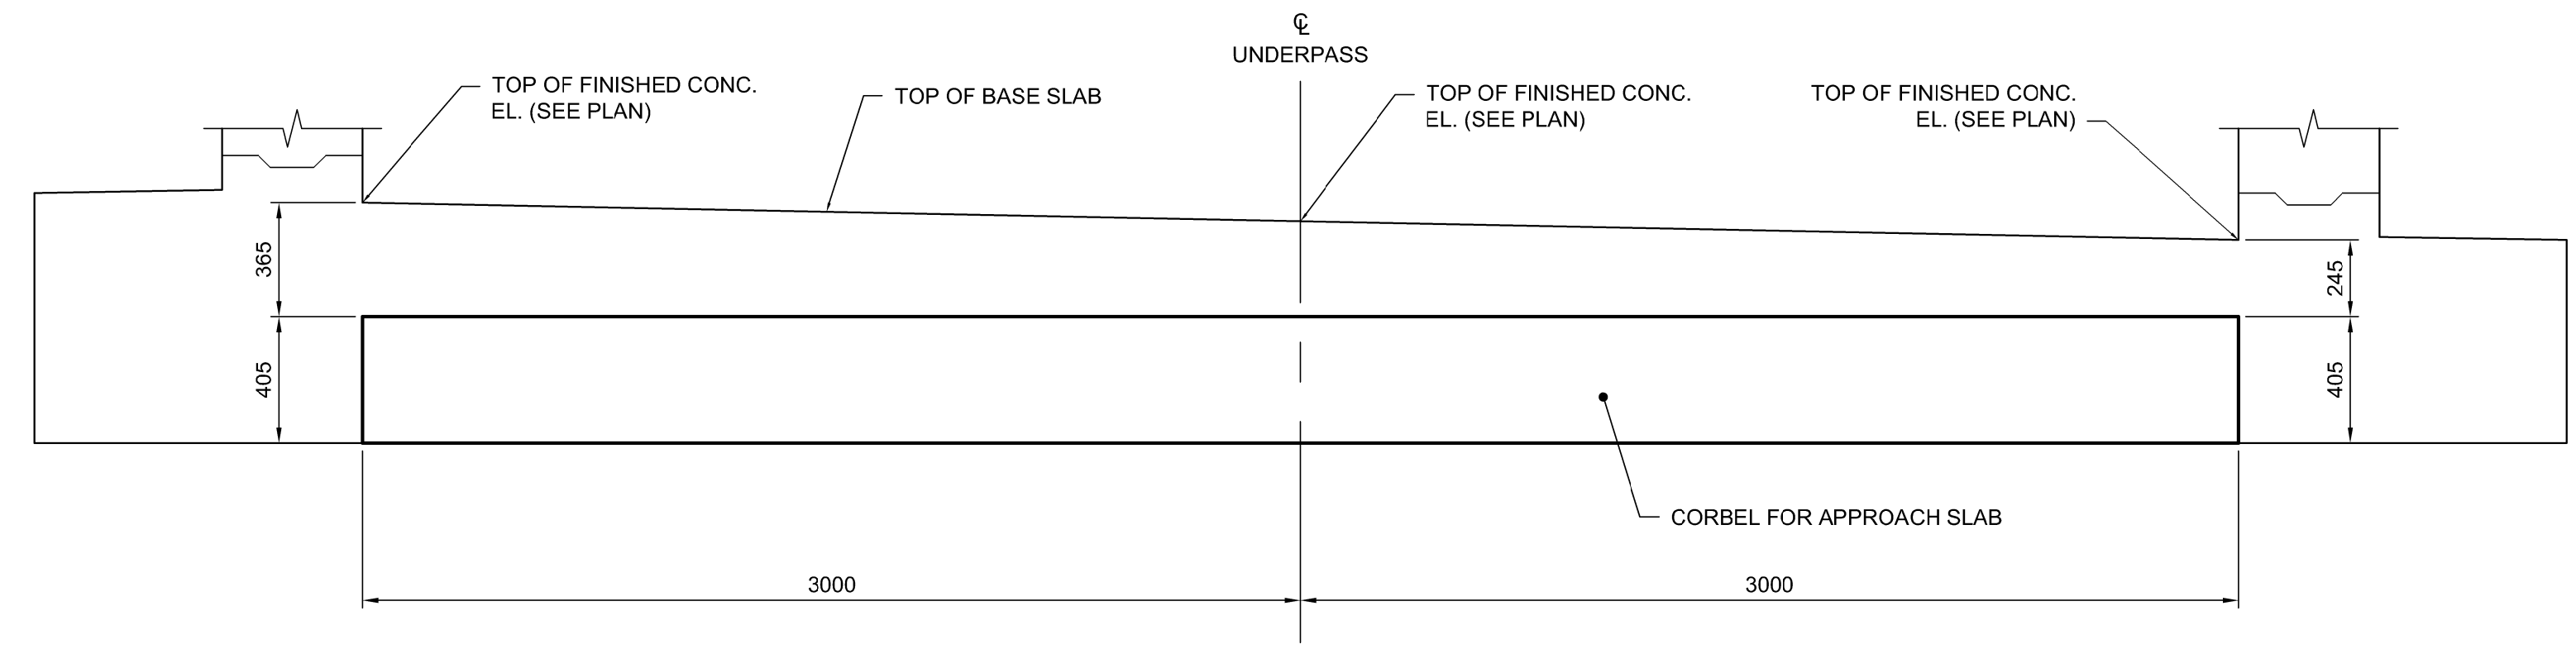


G:\CAD\175932\Drawings\Structural\Contract\UNDERPASS\CON-CONC-DETAILS_2.dwg

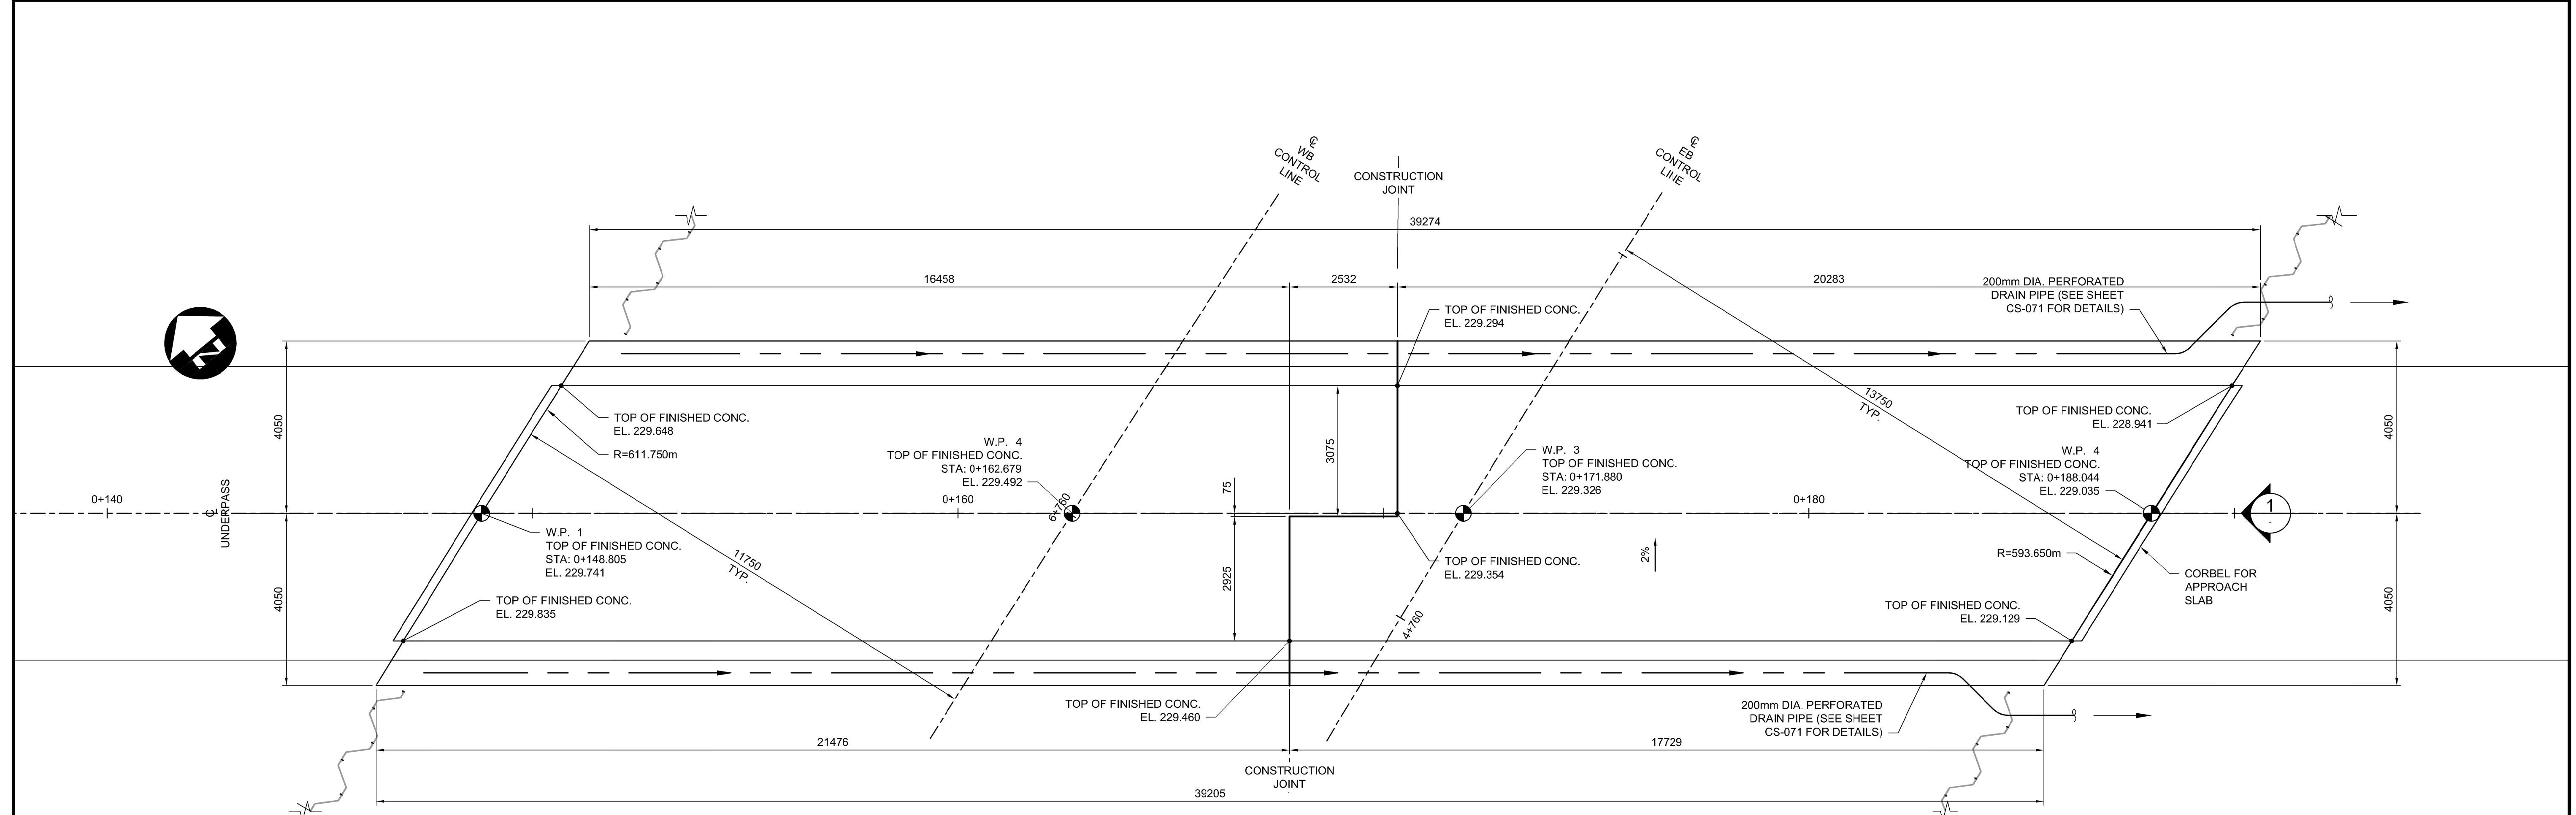

DESIGNED BY: DRA		CHECKED BY: SSR	
DRAWN BY: CGC / DB		APPROVED BY: MBL	
HOR. SCALE: AS SHOWN		RELEASED FOR CONSTRUCTION	
VERTICAL: AS SHOWN		DATE: 2018/02/09	
NO.	REVISIONS	DATE	BY
0	ISSUED FOR TENDER	18/02/09	DRA

ENGINEER'S SEAL
 PROVINCE OF MANITOBA
D.R.C. AMORIM
 Member 33215
 REGISTERED PROFESSIONAL ENGINEER
 CONSULTANT PROJECT NUMBER
17-5932

THE CITY OF WINNIPEG
 PUBLIC WORKS DEPARTMENT

FERMOR AVENUE BRIDGE OVER SEINE RIVER
 BRIDGE RE-HABILITATION, PEDESTRIAN-CYCLIST UNDERPASS STRUCTURE
 AND ROADWORKS FROM ST. ANNE'S ROAD TO ARCHIBALD STREET

PEDESTRIAN-CYCLIST UNDERPASS
 CONCRETE DETAILS 2 OF 3

CITY DRAWING NUMBER: U-243-2017-CS-070
 SHEET 070 OF 100
 CONSULTANT DRAWING NUMBER: CS-070