


- CONSTRUCTION NOTES:**
- LEGAL PLAN AND UNDERGROUND INFORMATION FROM CITY OF WINNIPEG LBIS. CONTRACTOR TO VERIFY ALL UNDERGROUNDS IN THE FIELD.
 - ISOLATE MISCELLANEOUS ITEMS IN NEW CONCRETE WORKS AS PER SD-228C.
 - CONTRACTOR TO TAKE PRECAUTIONARY STEPS TO AVOID DAMAGE FROM CONSTRUCTION ACTIVITIES TO TREES WITHIN THE LIMIT OF CONSTRUCTION.
 - CONTRACTOR TO TAKE PRECAUTIONARY STEPS TO CONTROL EROSION BY USING STRAW WATTLES, AS REQUIRED.
 - LOCATION OF ALL EXISTING SERVICES TO BE CONFIRMED IN THE FIELD BY CONTRACTOR.
 - CONTRACTOR SHALL CONFIRM EXISTING LEAD INVERT ELEVATIONS PRIOR TO INSTALLATION.
 - ADJUST MH AND CB RIMS TO NEW GRADES.
 - REFER TO LAND DRAINAGE DRAWINGS FOR ADDITIONAL UNDERGROUND INFORMATION REGARDING MANHOLES, CATCH BASINS, CULVERT ELEVATIONS, AND OUTLET DETAILS.
 - REFER TO LANDSCAPE DRAWINGS FOR DETAILS ON ISLANDS, AND ADDITIONAL SURFACE WORK DETAILS.

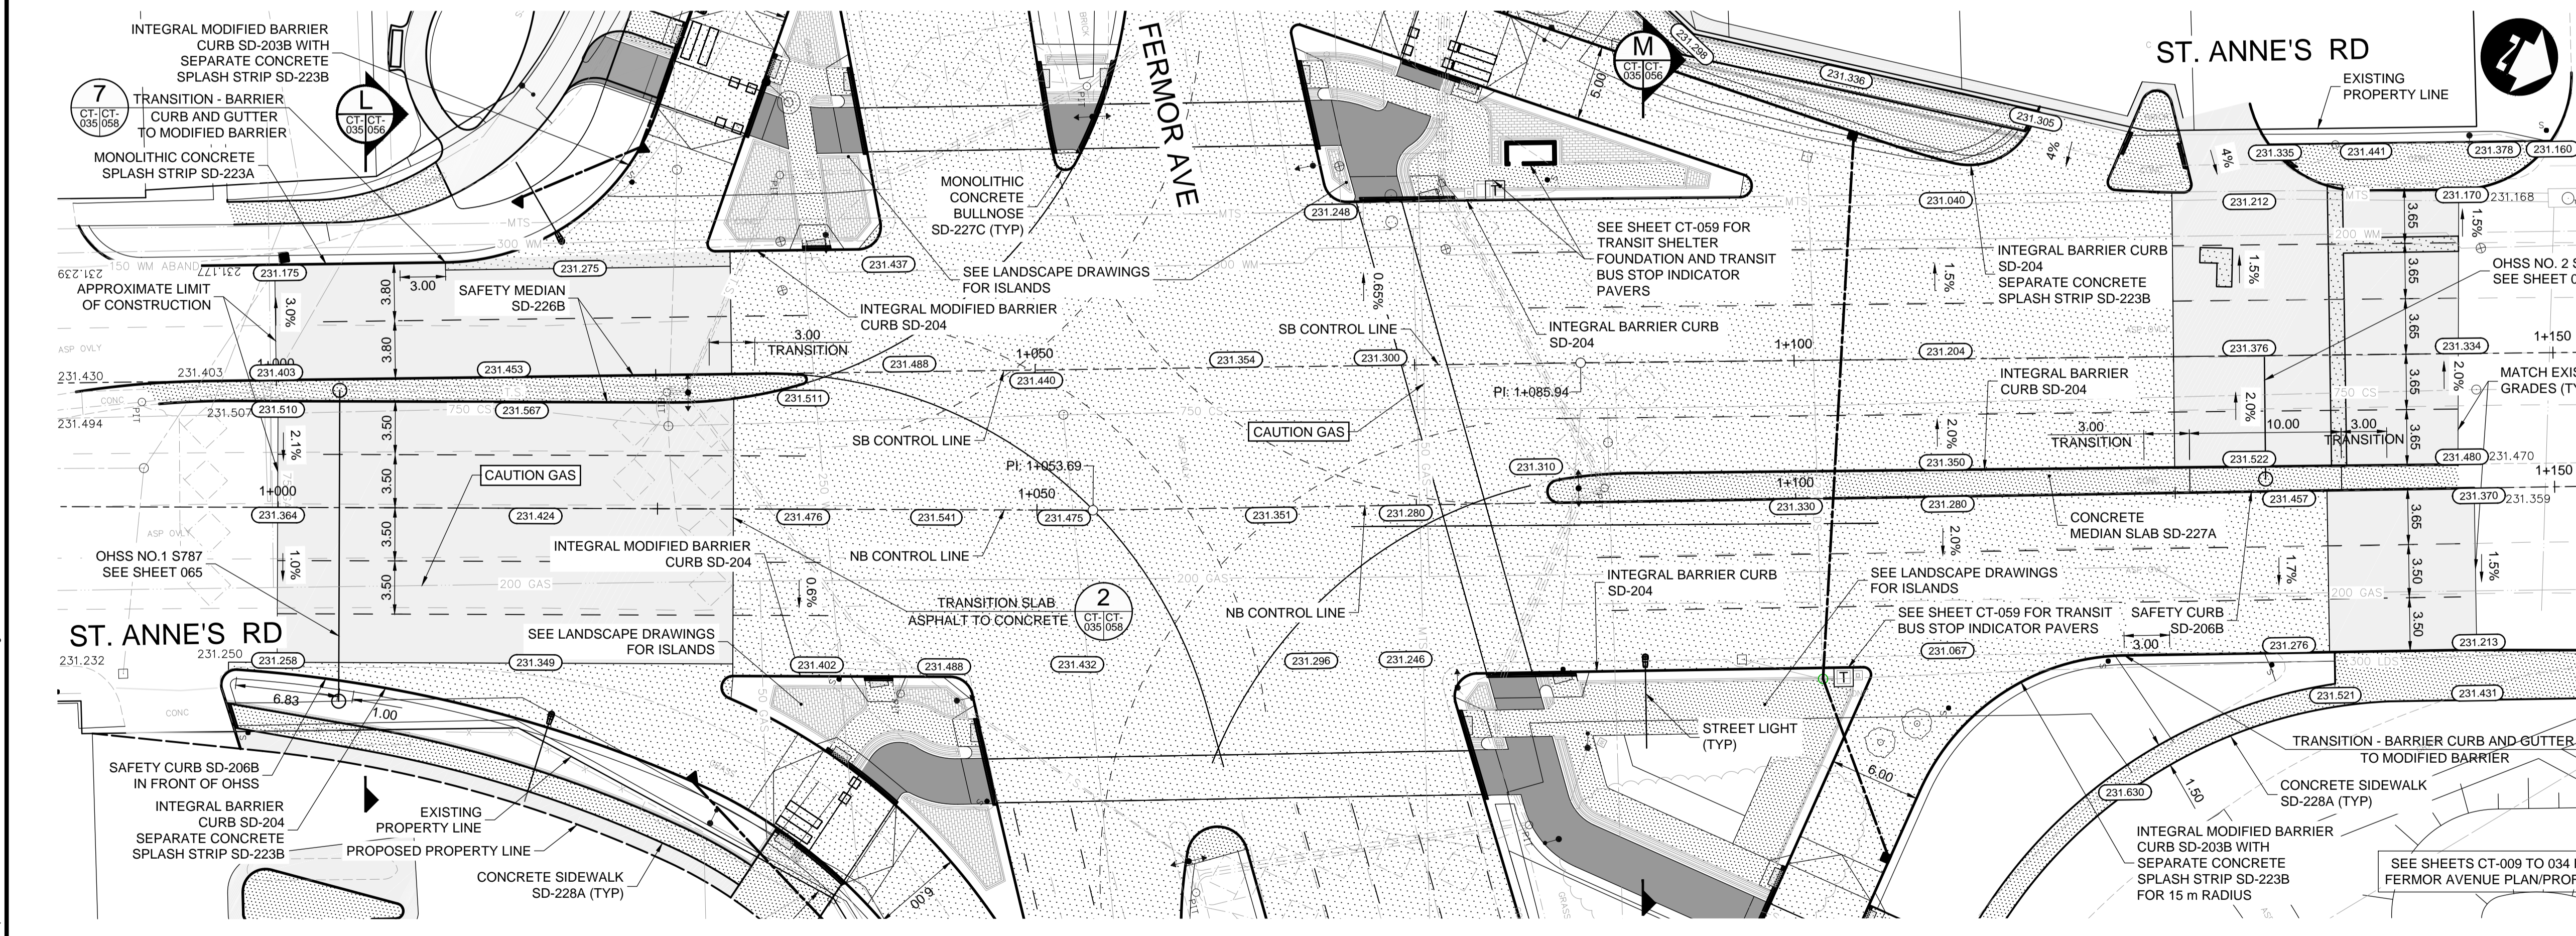

- METRIC**
WHOLE NUMBERS INDICATE MILLIMETRES
DECIMALIZED NUMBERS INDICATE METRES
- WARNING**
IF POWER EQUIPMENT OR EXPLOSIVES ARE TO BE USED FOR EXCAVATION ON THIS PROJECT THE CONTRACTOR MUST:
- NOTIFY THE GAS COMPANY OF THE PROPOSED LOCATION OF EXCAVATION.
 - TAKE PRECAUTION TO AVOID DAMAGE TO GAS COMPANY INSTALLATIONS SEE PROVINCIAL REGULATION 210/72 FOR DETAILS.
 - OBTAIN EXCAVATION PERMITS PRIOR TO CONSTRUCTION.

150 WM	WATERMAIN	150 WM	CONCRETE	150 WM	WATERMAIN	150 WM	WATERMAIN	B.M. ELEV. SEE SHEET CT-001 FOR CONTROL POINT INFORMATION	DESIGNED BY JAT	DRAWN BY TJH	CHECKED BY JNC	APPROVED BY JNC	HOR. SCALE 1:250 VERTICAL 1:10	RELEASED FOR CONSTRUCTION	ENGINEER'S SEAL PROVINCE OF MANITOBA REGISTERED PROFESSIONAL ENGINEER J.N. CRANG	CONSULTANT PROJECT NUMBER 17-5932	THE CITY OF WINNIPEG PUBLIC WORKS DEPARTMENT	FERMOR AVENUE BRIDGE OVER SEINE RIVER BRIDGE REHABILITATION, PEDESTRIAN-CYCLIST UNDERPASS STRUCTURE AND ROADWORKS FROM ST. ANNE'S ROAD TO ARCHIBALD STREET	CITY DRAWING NUMBER P-3489-2017-CT-035	SHEET 035 OF 067	CONSULTANT DRAWING NUMBER CT-035
300 LDS	LAND DRAINAGE SEWER	300 LDS	PROPERTY LINE	300 LDS	NORTH/WEST GUTTER	300 LDS	LAND DRAINAGE SEWER														
250 WWS	WASTE WATER SEWER	250 WWS	PAVING STONES	250 WWS	SOUTH/EAST GUTTER	250 WWS	WASTE WATER SEWER														
100 GAS	GAS	100 GAS	PARTIAL DEPTH REPAIR	100 GAS	NORTH/WEST DITCH	100 GAS	HYDRANT														
300 LDS	LAND DRAINAGE SEWER	300 LDS	PROPERTY LINE	300 LDS	NORTH/WEST GUTTER	300 LDS	VALVE														
250 WWS	WASTE WATER SEWER	250 WWS	DRAINAGE ARROW	250 WWS	SOUTH/EAST GUTTER	250 WWS	PROFILE														
150 WM	WATERMAIN	150 WM	CURB RAMP (SD-229C)	150 WM	NORTH/WEST DITCH	150 WM	UNDERGROUND STRUCTURES														
100 GAS	GAS	100 GAS	DETECTABLE WARNING SURFACE TILE (SD-229AA)	100 GAS	SOUTH/EAST DITCH	100 GAS	SUPPLY U/G STRUCTURES														
300 LDS	LAND DRAINAGE SEWER	300 LDS		300 LDS		300 LDS	DATE														
250 WWS	WASTE WATER SEWER	250 WWS		250 WWS		250 WWS															
150 WM	WATERMAIN	150 WM		150 WM		150 WM															
100 GAS	GAS	100 GAS		100 GAS		100 GAS															
EXISTING	LEGEND-PLAN	PROPOSED	EXISTING	LEGEND-PLAN	PROPOSED	EXISTING	LEGEND-PROFILE	PROPOSED													

G:\CAD\175932\Drawings\Roadworks\Contract\175932-CON-CT-PLAN-PROFILE-ST-ANNES.dwg

