


G:\CAD\175932\Drawings\Roadworks\Contract\175932-CON-GE-REMOVALS.dwg

LEGEND	
REMOVALS / RELOCATES	
REMOVALS / RELOCATES BY OTHERS	
ADJUSTMENTS	
CONCRETE SIDEWALK REMOVAL	
ASPHALT SIDEWALK REMOVAL	
BRICK REMOVAL	
CONCRETE REMOVAL	
ASPHALT REMOVAL	
ASPHALT PLANING	
BELL MTS REMOVAL BY OTHERS	
IRON BAR	
TRAFFIC SIGNAL	
MANITOBA HYDRO STREET LIGHTS	
UTILITY PEDESTAL BOX	
SIGNAGE	

NOTE:
1) SEE UNDERGROUND DRAWINGS FOR UNDERGROUND REMOVALS (TYP.)

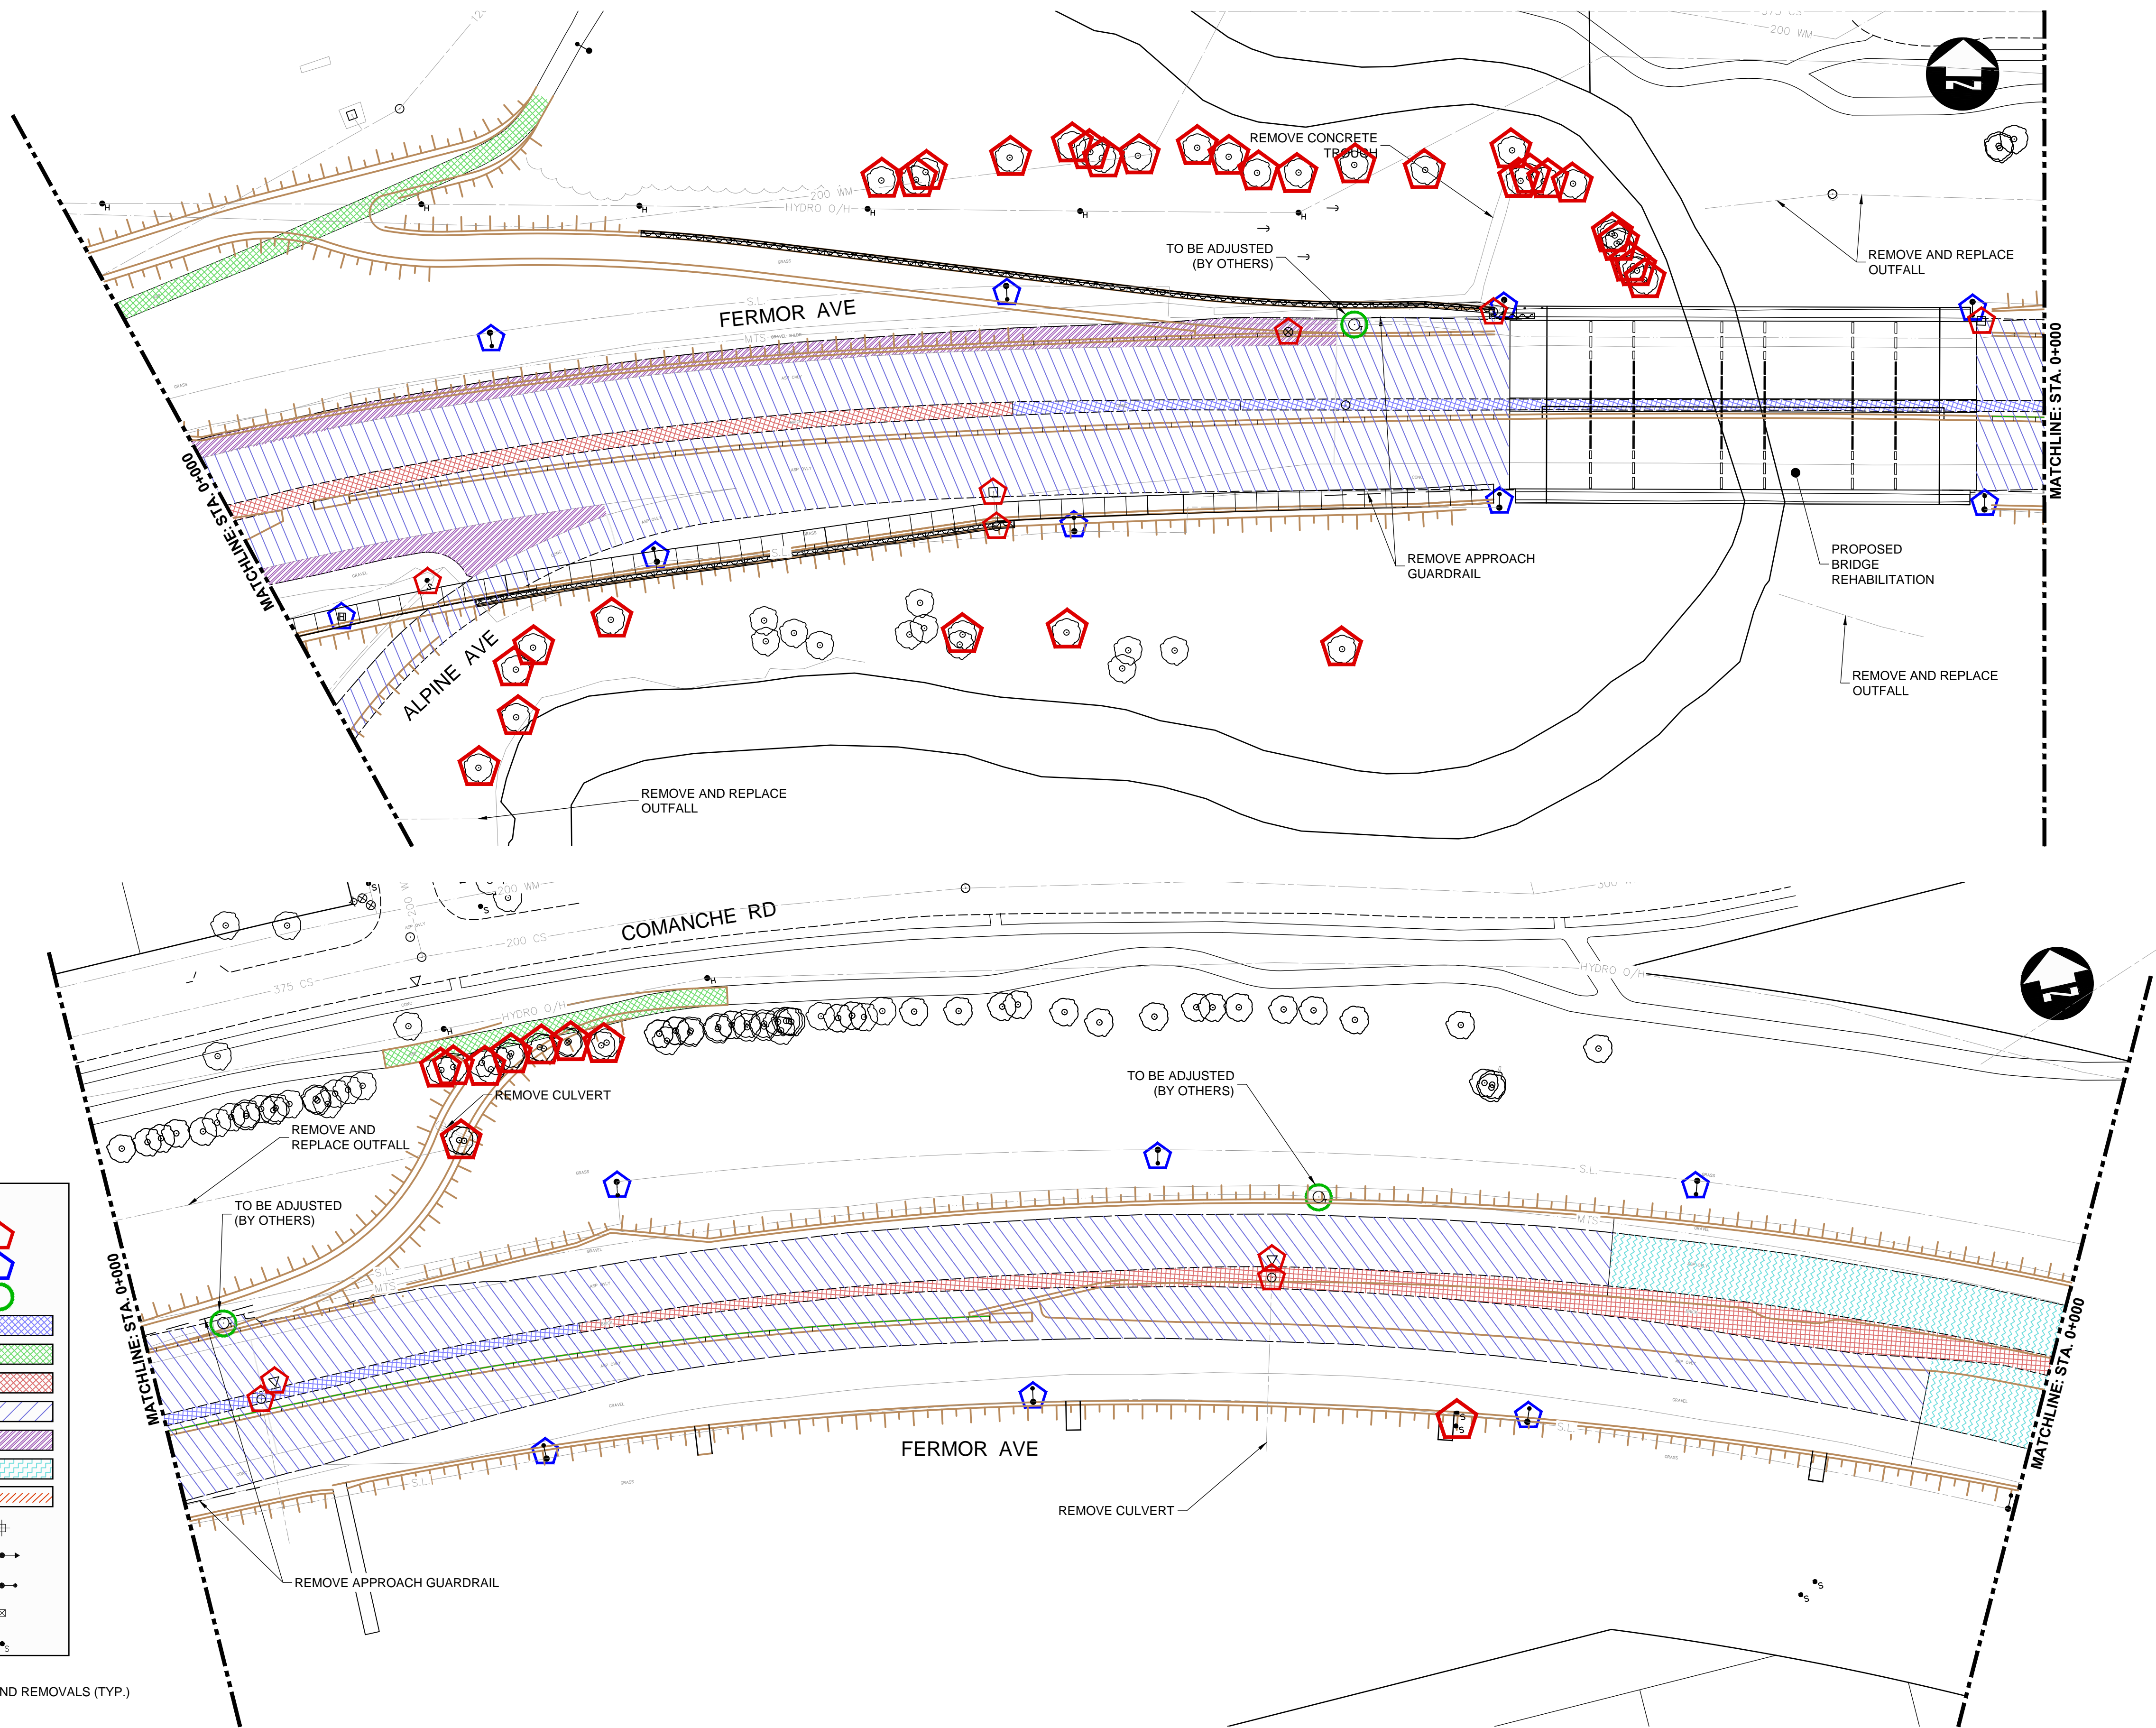

150 WM	WATERMAIN	150 WM	CONCRETE	150 WM	WATERMAIN	150 WM	WATERMAIN	150 WM
	HYDRANT		ASPHALT		LAND DRAINAGE SEWER		WASTE WATER SEWER	
	VALVE		PLANING		HYDRANT		VALVE	
	MANHOLE		SIDEWALK		Q. PROFILE			
	CATCH BASIN		PAVING STONES		NORTH/WEST GUTTER			
	CURB INLET		PARTIAL DEPTH REPAIR		SOUTH/EAST GUTTER			
300 LDS	LAND DRAINAGE SEWER	300 LDS	PROPERTY LINE		NORTH/WEST DITCH			
250 WWS	WASTE WATER SEWER	250 WWS	DRAINAGE ARROW		SOUTH/EAST DITCH			
HYDRO	HYDRO	HYDRO	CURB RAMP (SD-229C)					
MTS	M.T.S.	MTS	DETECTABLE WARNING SURFACE TILE (SD-229AA)					
100 GAS	GAS	100 GAS						
EXISTING	LEGEND-PLAN	PROPOSED	EXISTING	LEGEND-PLAN	PROPOSED	EXISTING	LEGEND-PROFILE	PROPOSED

UNDERGROUND STRUCTURES

SUPV. U/G STRUCTURES DATE

LOCATION OF UNDERGROUND STRUCTURES AS SHOWN ARE BASED ON THE BEST INFORMATION AVAILABLE. BUT NO GUARANTEE IS GIVEN THAT ALL EXISTING UTILITIES ARE SHOWN OR THAT THE GIVEN LOCATIONS ARE EXACT. CONFIRMATION OF EXISTENCE AND EXACT LOCATION OF ALL SERVICES MUST BE OBTAINED FROM THE INDIVIDUAL UTILITIES BEFORE PROCEEDING WITH CONSTRUCTION.

B.M. ELEV.	NO.	REVISIONS	DATE	BY
	0	ISSUED FOR TENDER	18/02/09	JNC

DESIGNED BY	DN
DRAWN BY	TJH
CHECKED BY	JNC
APPROVED BY	JNC
HOR. SCALE	1:500
VERTICAL	—

RELEASED FOR CONSTRUCTION	DATE
---------------------------	------

ENGINEER'S SEAL	CONSULTANT PROJECT NUMBER
	17-5932

FERMOR AVENUE BRIDGE OVER SEINE RIVER BRIDGE REHABILITATION, PEDESTRIAN-CYCLIST UNDERPASS STRUCTURE AND ROADWORKS FROM ST. ANNE'S ROAD TO ARCHIBALD STREET	
CITY DRAWING NUMBER P-3489-2017-GE-006	SHEET 006 OF 021
REMOVALS (3 OF 4)	
CONSULTANT DRAWING NUMBER GE-006	