


A DETOUR - STA: 4+740 (LOOKING EAST)
SCALE: HORZ. 1:100 VERT. 1:50

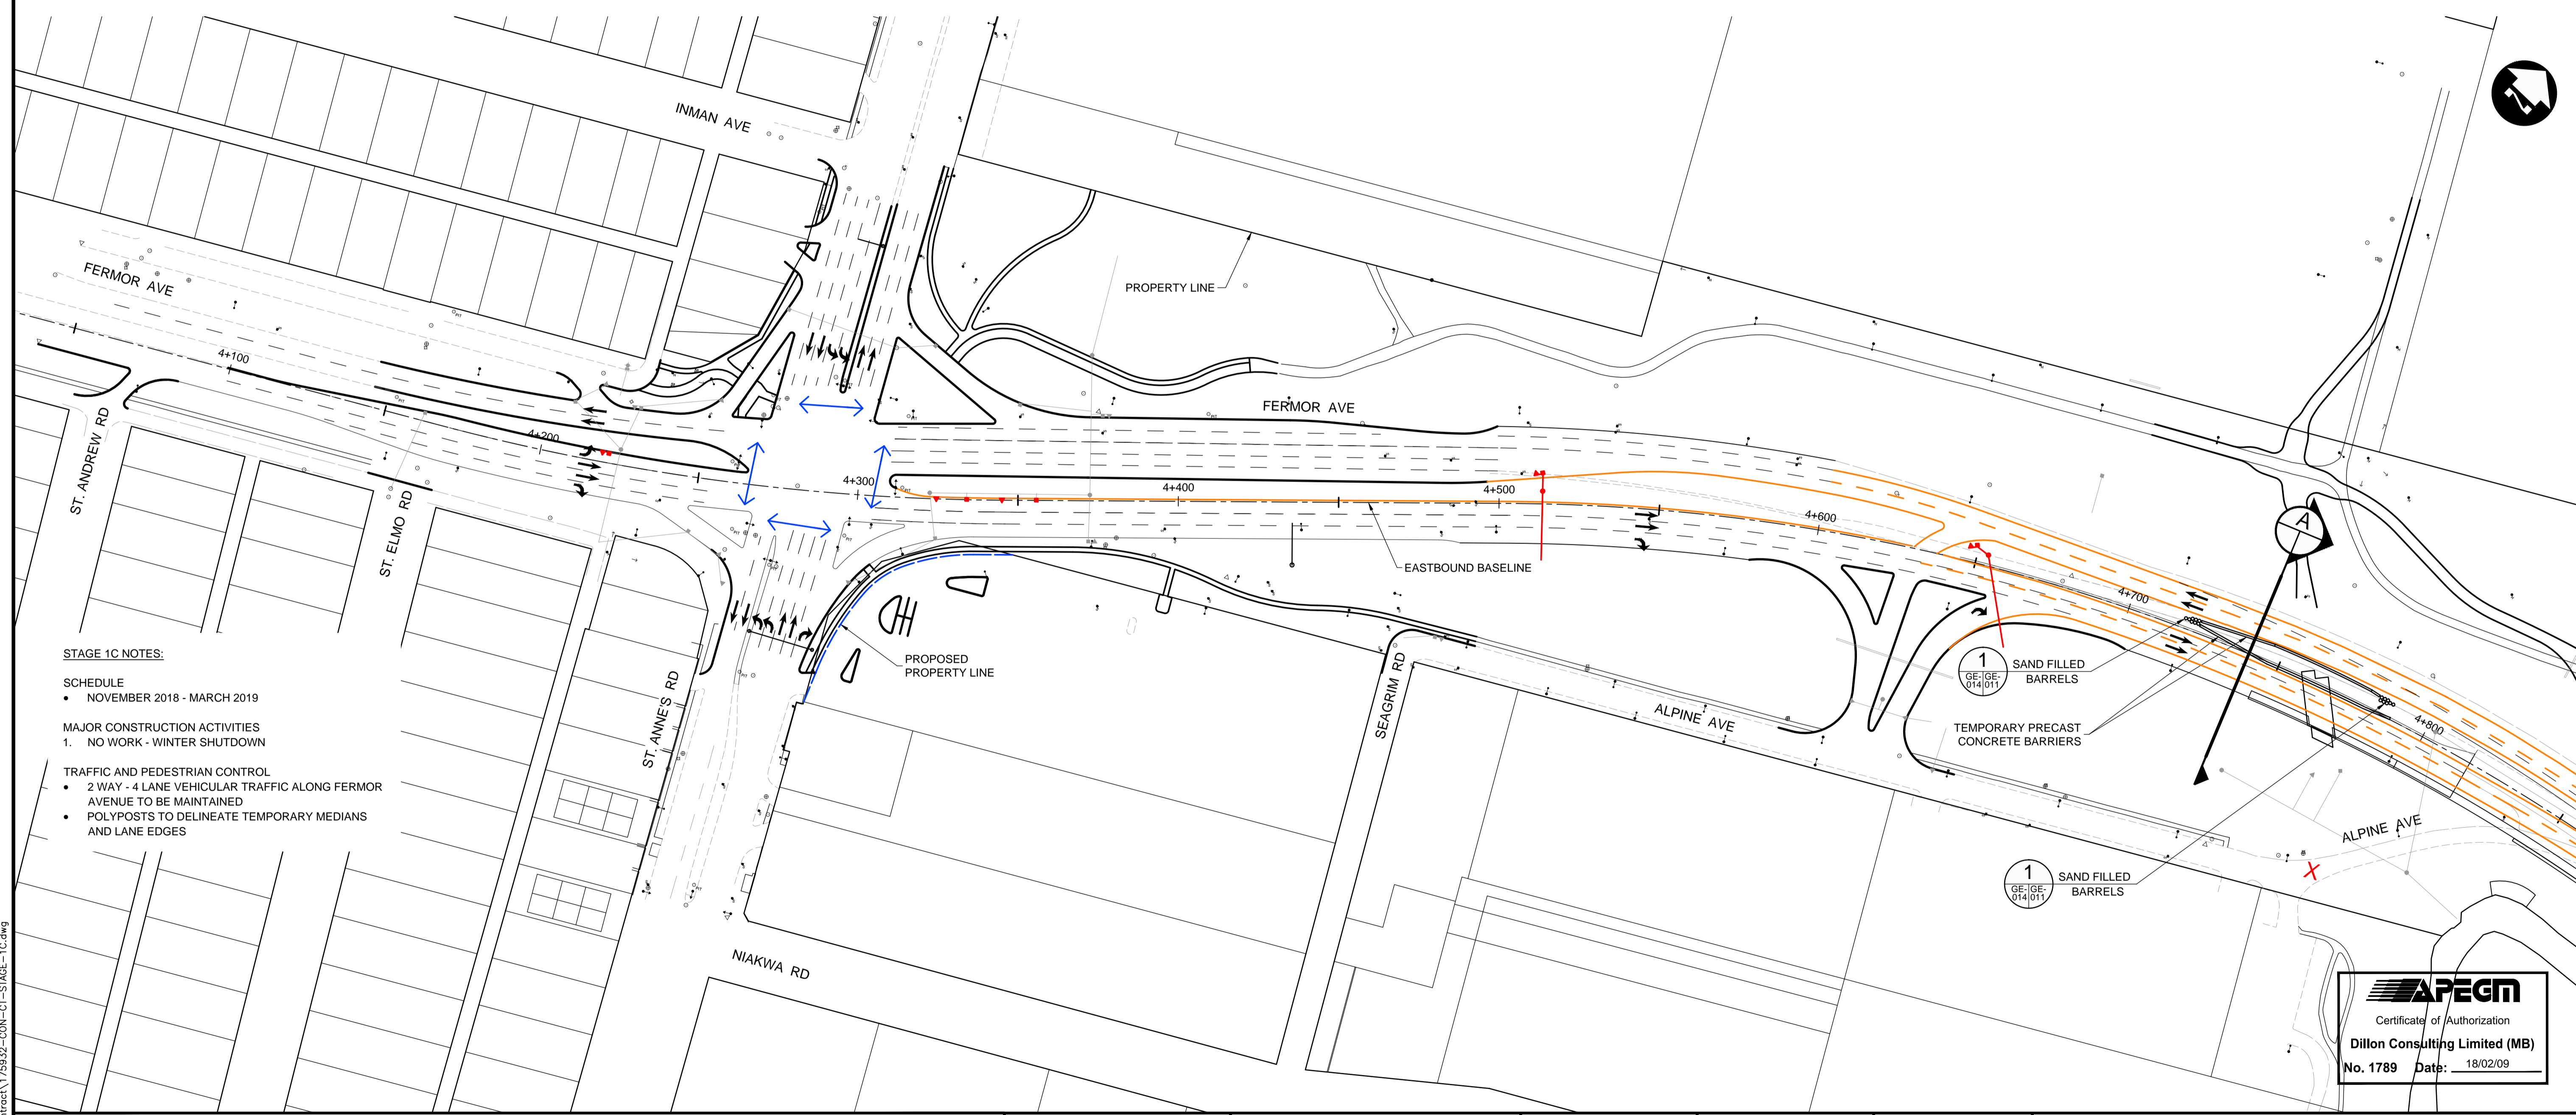

STAGE 1C NOTES:

SCHEDULE

- NOVEMBER 2018 - MARCH 2019

MAJOR CONSTRUCTION ACTIVITIES

- NO WORK - WINTER SHUTDOWN

TRAFFIC AND PEDESTRIAN CONTROL

- 2 WAY - 4 LANE VEHICULAR TRAFFIC ALONG FERMOR AVENUE TO BE MAINTAINED
- POLYPOSTS TO DELINEATE TEMPORARY MEDIANS AND LANE EDGES

G:\CAD\175932\Drawings\Roadworks\Contract\175932-CON-CT-STAGE-1C.dwg

APEGM
Certificate of Authorization
Dillon Consulting Limited (MB)
No. 1789 Date: 18/02/09

LEGEND - CONSTRUCTION STAGING				VEHICULAR TRAFFIC		PEDESTRIAN/CYCLIST TRAFFIC		LANE CLOSED		SIDEWALK CLOSED	
	MAJOR UNDERGROUNDS CONSTRUCTION		TEMPORARY ROADWAY CONSTRUCTION		VEHICULAR TRAFFIC		PEDESTRIAN/CYCLIST TRAFFIC		LANE CLOSED		SIDEWALK CLOSED
	EXISTING PROPERTY LINE		TEMPORARY MEDIAN CONSTRUCTION								
	PROPOSED PROPERTY LINE		PERMANENT ROADWAY CONSTRUCTION								
	REMOVAL		TEMPORARY SIDEWALK/MUP CONSTRUCTION								
	ADJUSTMENT		PERMANENT SIDEWALK/MUP CONSTRUCTION								
			BRIDGE/UNDERPASS CONSTRUCTION								

UNDERGROUND STRUCTURES		DESIGNED BY		DRAWN BY		CHECKED BY		APPROVED BY		HOR. SCALE		VERTICAL	
SUPV.	U/G STRUCTURES	DATE	JAT	PMW	JNC	JNC	JNC	1:1000	-	RELEASED FOR CONSTRUCTION	DATE	DATE	DATE
0	ISSUED FOR TENDER	18/02/09	JNC										
NO.	REVISIONS	DATE	BY	DATE	DATE	DATE	DATE	DATE	DATE	DATE	DATE	DATE	DATE

THE CITY OF WINNIPEG PUBLIC WORKS DEPARTMENT		FERMOR AVENUE BRIDGE OVER SEINE RIVER		CITY DRAWING NUMBER	
BRIDGE REHABILITATION, PEDESTRIAN-CYCLIST UNDERPASS STRUCTURE AND ROADWORKS FROM ST. ANNE'S ROAD TO ARCHIBALD STREET		P-3489-2017-GE-014		SHEET 014 OF 021	
CONSTRUCTION STAGING - STAGE 1C (1 OF 2)		CONSULTANT DRAWING NUMBER		GE-014	