


NORTHWEST SIDEWALK RECONSTRUCTION - PLAN

1:150

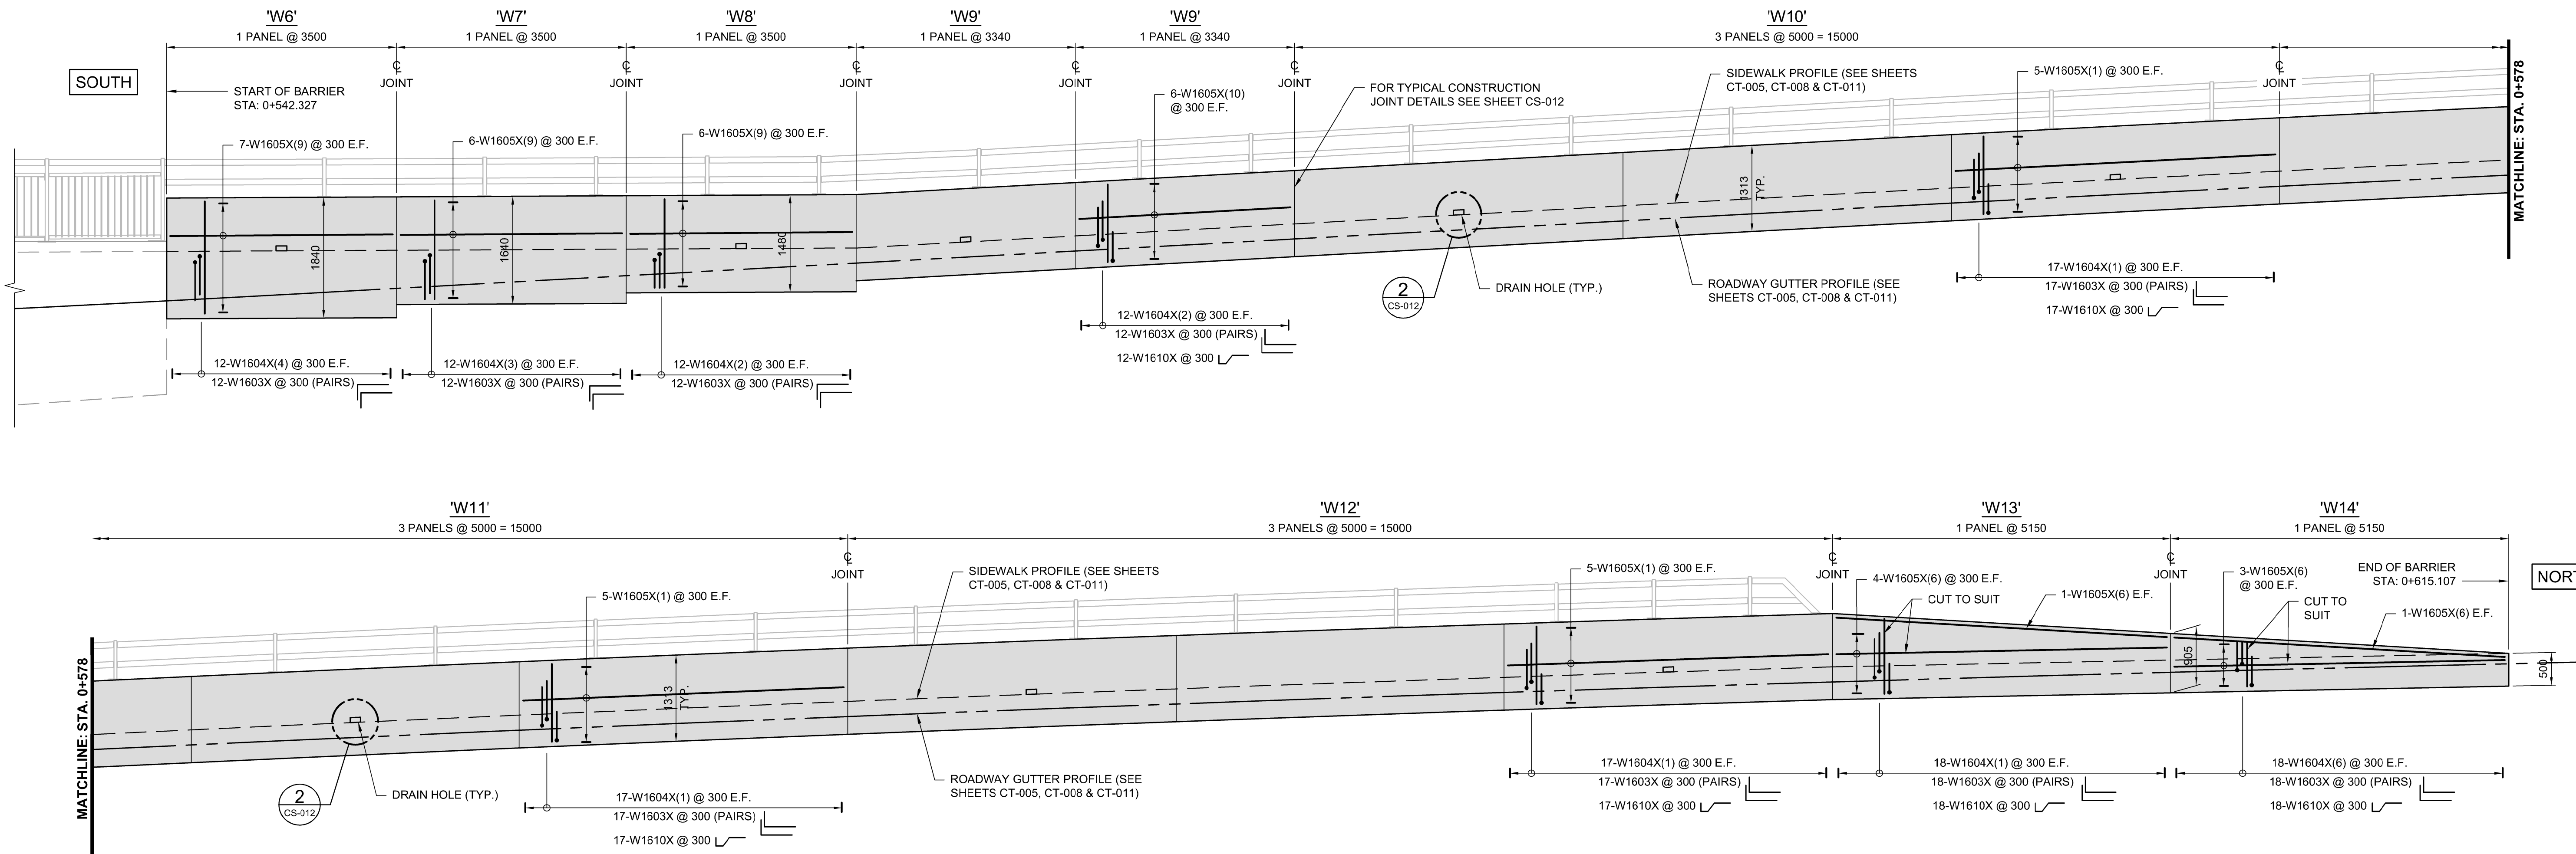


NORTHWEST SIDEWALK RECONSTRUCTION - ELEVATION

1:50

NOTES:

- 1. FOR PEDESTRIAN HANDRAIL AND BICYCLE RAIL POST LAYOUT AND BILL OF MISCELLANEOUS METAL FOR PRESET ANCHOR UNITS MK "Q1", REFER TO SHEETS CS-020 TO CS-025.

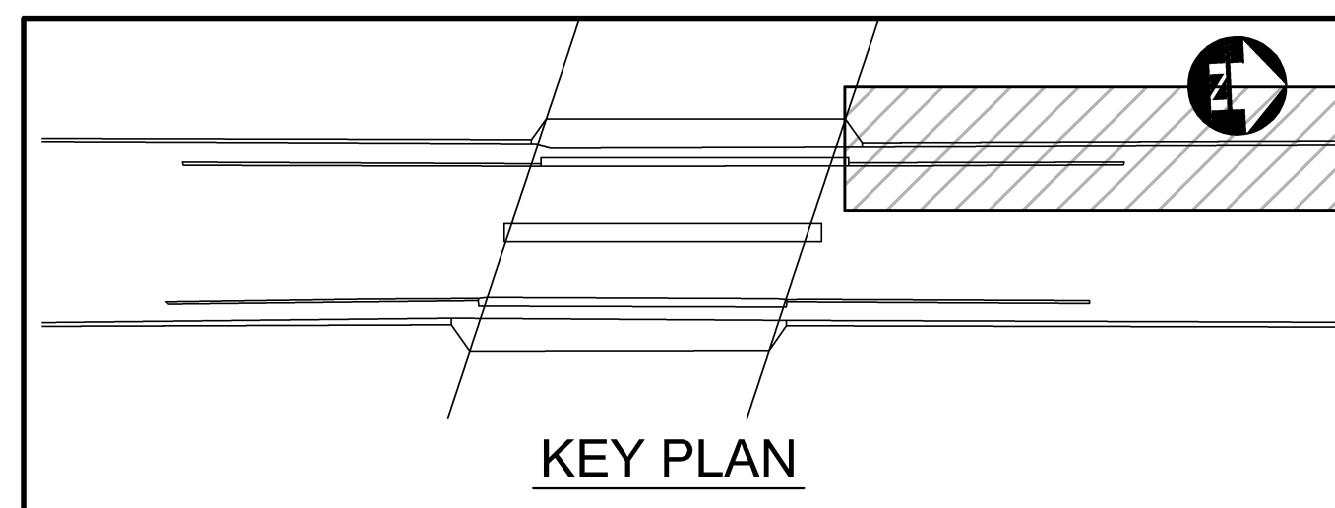

UNDERGROUND STRUCTURES

SUPPLY U/G STRUCTURES DATE

LOCATION OF UNDERGROUND STRUCTURES AS SHOWN ARE BASED ON THE BEST INFORMATION AVAILABLE. BUT NO GUARANTEE IS GIVEN THAT ALL EXISTING UTILITIES ARE SHOWN OR THAT THE GIVEN LOCATIONS ARE EXACT. CONFIRMATION OF EXISTENCE AND EXACT LOCATION OF ALL SERVICES MUST BE OBTAINED FROM THE INDIVIDUAL UTILITIES BEFORE PROCEEDING WITH CONSTRUCTION.

B.M. ELEV.	DESIGNED BY	DRAWN BY	CHECKED BY	APPROVED BY	HOR. SCALE	VERTICAL
	DRA	CGC	DRA	TJP	-	-
0	ISSUED FOR TENDER	18/03/16	TJP			
NO.	REVISIONS	DATE	BY	DATE		

DESIGNED BY	DRA
DRAWN BY	CGC
CHECKED BY	DRA
APPROVED BY	TJP
HOR. SCALE	-
VERTICAL	-

DILLON CONSULTING

RELEASED FOR CONSTRUCTION

DATE

ENGINEER'S SEAL

PROVINCE OF MANITOBA

D.R.C. AMORIM

18/03/16

Member 33215

REGISTERED PROFESSIONAL ENGINEER

CONSULTANT PROJECT NUMBER

17-6152

THE CITY OF WINNIPEG

PUBLIC WORKS DEPARTMENT

2018 REGIONAL STREET RENEWAL PROJECT

McPHILLIPS STREET RECONSTRUCTION AND UNDERPASS

STRUCTURAL IMPROVEMENTS

LOGAN AVENUE TO JARVIS AVENUE

CITY DRAWING NUMBER

U212-18-CS-009-R0

SHEET 009 OF 026

CONSULTANT DRAWING NUMBER

CS-009

WEST SIDE RECONSTRUCTION (2 OF 2)

APEGM

Certificate of Authorization

Dillon Consulting Limited (MB)

No. 1789 Date: 18/03/16

G:\CAD\176152\Drawings\Structural\Contract\176152-CON-CS-WEST SIDE RECONSTRUCTION (2 OF 2).dwg