



NORTHEAST SIDEWALK RECONSTRUCTION - PLAN
1:150

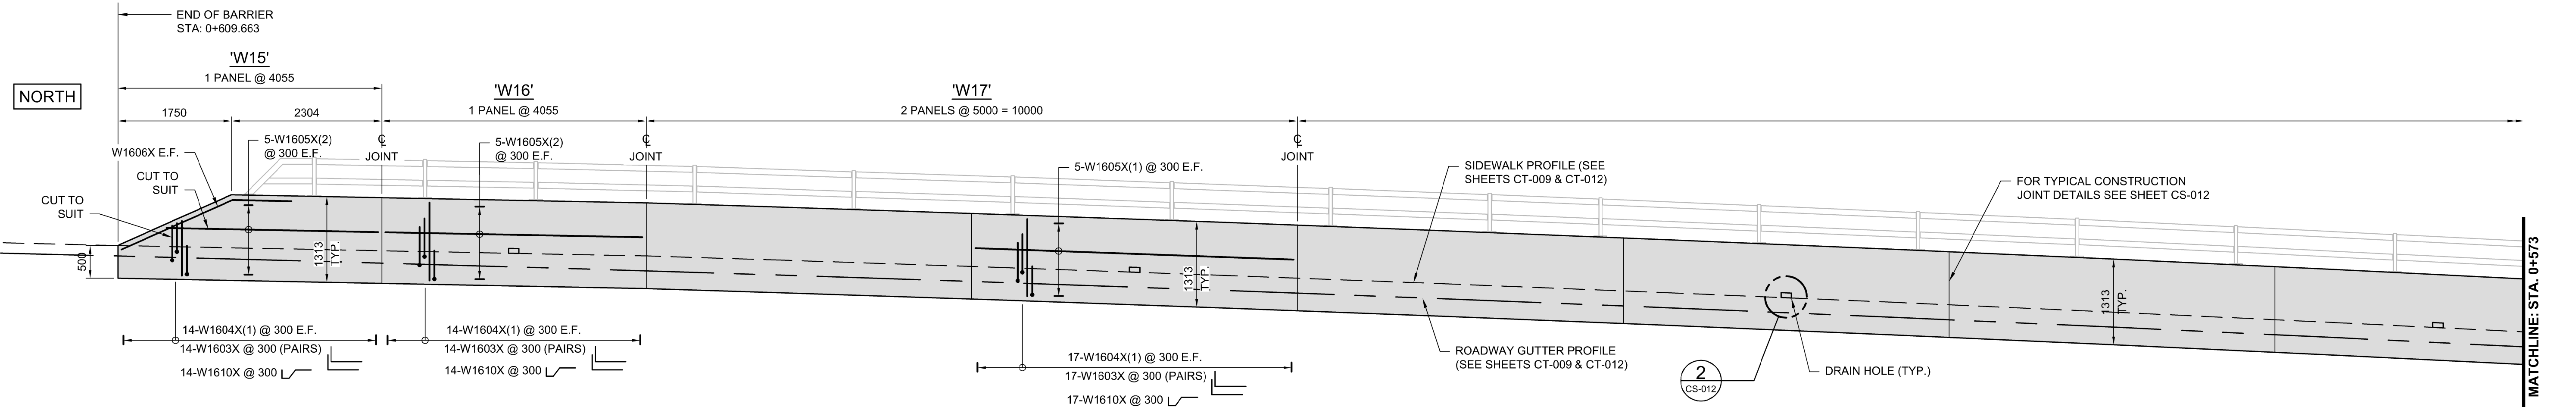

NORTHEAST SIDEWALK RECONSTRUCTION - ELEVATION
1:50

NOTES:
1. FOR PEDESTRIAN HANDRAIL AND BICYCLE RAIL POST LAYOUT AND BILL OF MISCELLANEOUS METAL FOR PRESET ANCHOR UNITS MK. "Q1", REFER TO SHEETS CS-020 TO CS-025.

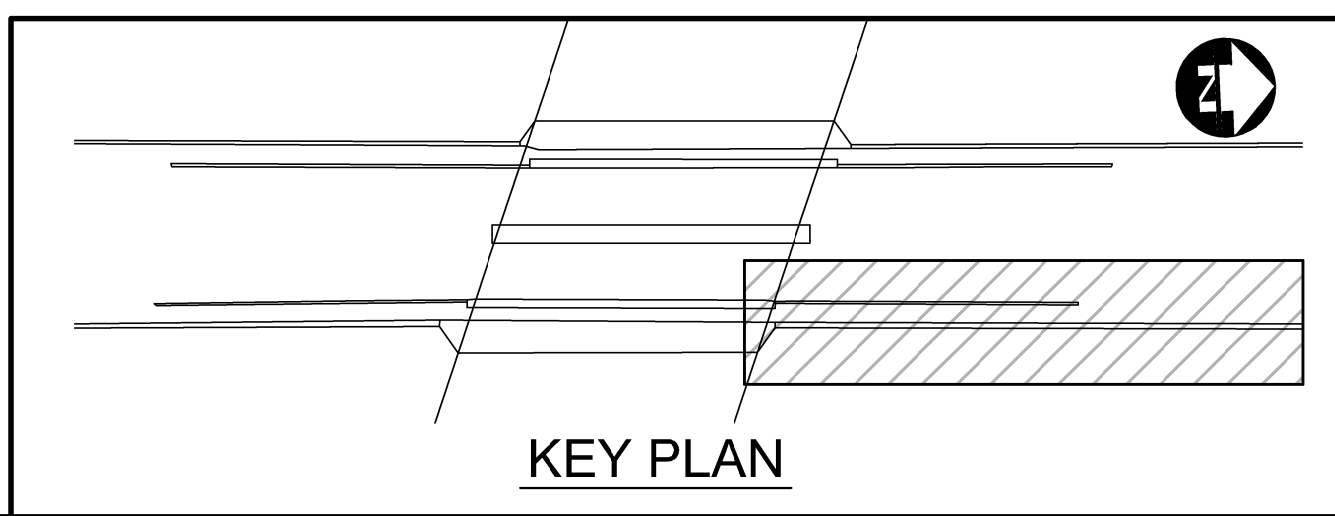

UNDERGROUND STRUCTURES	
SUPPLY U/G STRUCTURES	DATE
LOCATION OF UNDERGROUND STRUCTURES AS SHOWN ARE BASED ON THE BEST INFORMATION AVAILABLE. BUT NO GUARANTEE IS GIVEN THAT ALL EXISTING UTILITIES ARE SHOWN OR THAT THE GIVEN LOCATIONS ARE EXACT. CONFIRMATION OF EXISTENCE AND EXACT LOCATION OF ALL SERVICES MUST BE OBTAINED FROM THE INDIVIDUAL UTILITIES BEFORE PROCEEDING WITH CONSTRUCTION.	

B.M. ELEV.	DESIGNED BY	DRAWN BY	CHECKED BY	APPROVED BY	HOR. SCALE	VERTICAL
	DRA	CGC	DRA	TJP	-	-
0	ISSUED FOR TENDER	18/03/16	TJP			
NO.	REVISIONS	DATE	BY	DATE		

DESIGNED BY: DRA
DRAWN BY: CGC
CHECKED BY: DRA
APPROVED BY: TJP
HOR. SCALE: -
VERTICAL: -
RELEASED FOR CONSTRUCTION: DATE

ENGINEER'S SEAL
PROVINCE OF MANITOBA
REGISTERED PROFESSIONAL ENGINEER
D.R.C. AMORIM
18/03/16
Member 33215
CONSULTANT PROJECT NUMBER: 17-6152

THE CITY OF WINNIPEG
PUBLIC WORKS DEPARTMENT
2018 REGIONAL STREET RENEWAL PROJECT
McPHILLIPS STREET RECONSTRUCTION AND UNDERPASS
STRUCTURAL IMPROVEMENTS
LOGAN AVENUE TO JARVIS AVENUE
EAST SIDE RECONSTRUCTION (1 OF 2)

CITY DRAWING NUMBER: U212-18-CS-010-R0
SHEET 010 OF 026
CONSULTANT DRAWING NUMBER: CS-010

APEGM
Certificate of Authorization
Dillon Consulting Limited (MB)
No. 1789 Date: 18/03/16

G:\CAD\176152\Drawings\Structural\Contract\176152-COM-CS-EAST-SIDE-RECONSTRUCTION (1 OF 2).dwg