


PROFILE - SASKATCHEWAN AVENUE - STA 0+720 TO 0+910

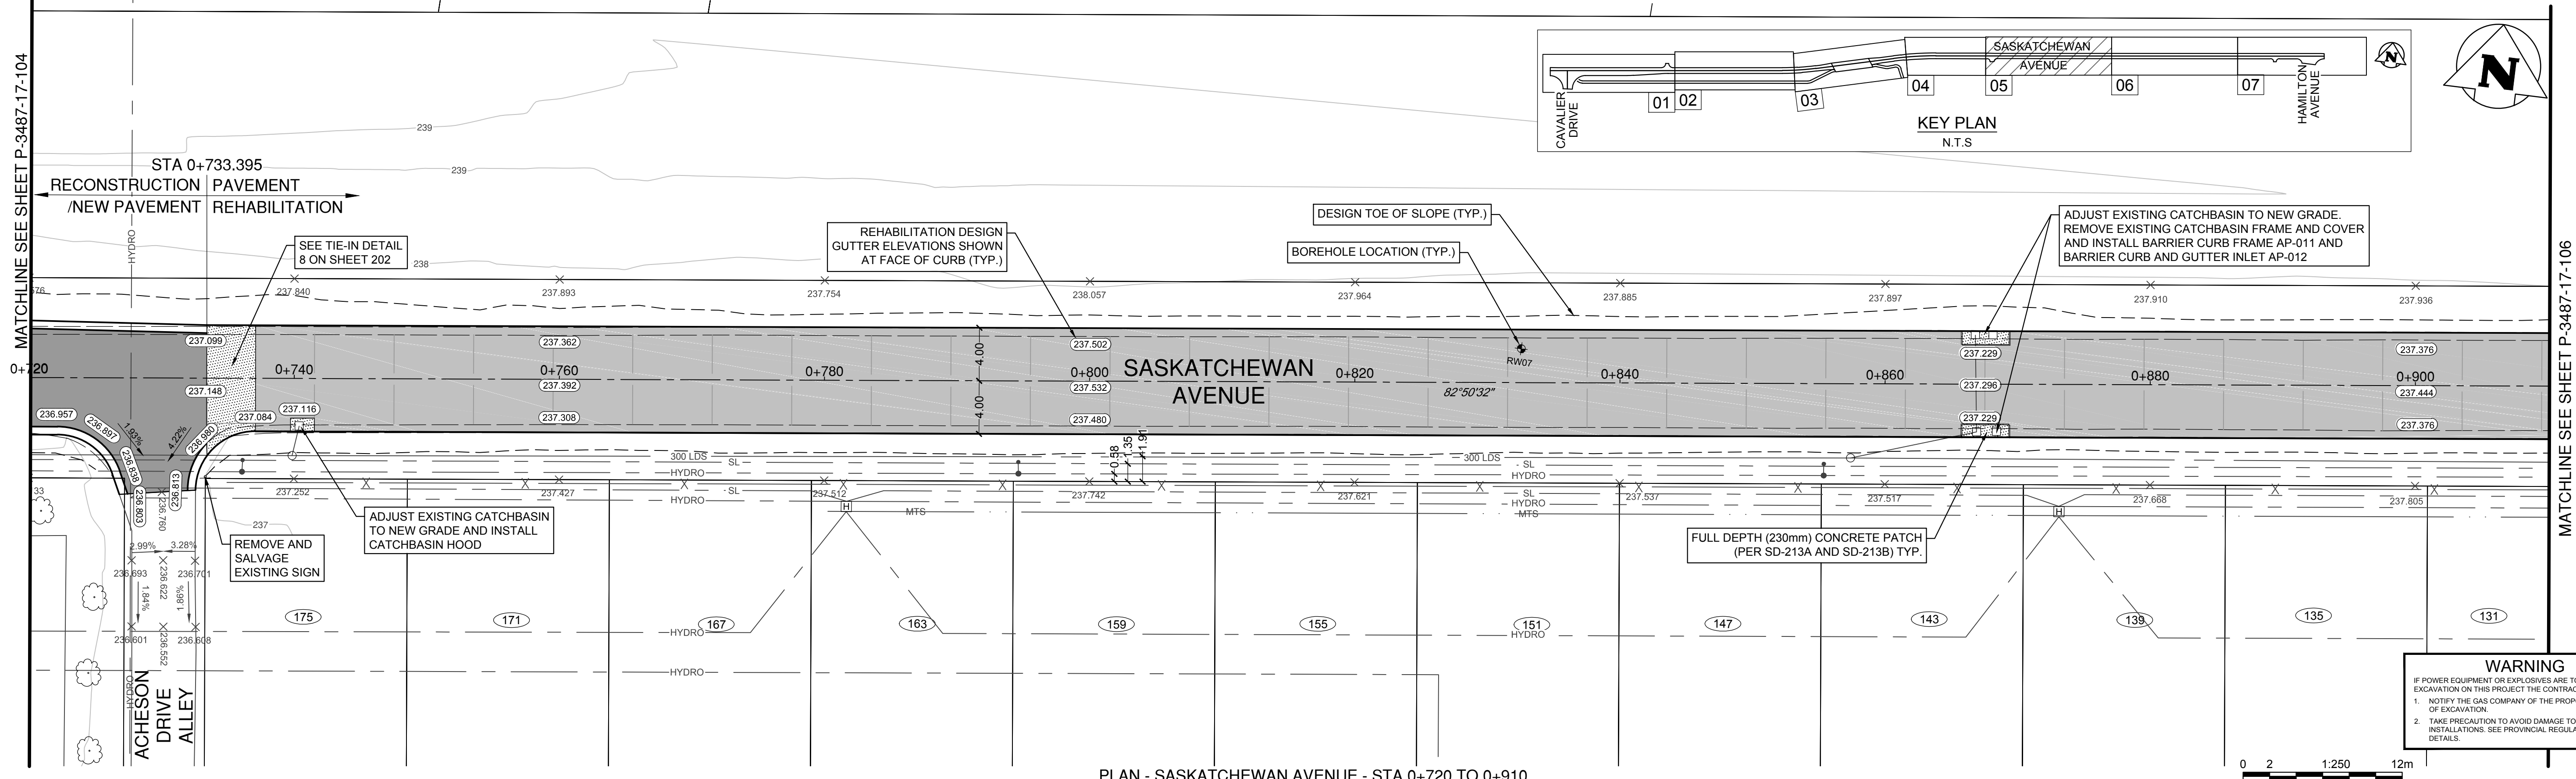

PLAN - SASKATCHEWAN AVENUE - STA 0+720 TO 0+910

150 WM	WATERMAIN	150 WM	→	SWALE	→	RIGHT-OF-WAY	
400 FM	FEEDERMAIN	400 FM	○	MANHOLE	●	GAS	---
300 LDS	LAND DRAINAGE SEWER	300 LDS	□	CATCHBASIN	■	HYDRO	---
250 WWS	WASTEWATER SEWER	250 WWS		CATCHPIT	▲	MTS	---
300 CS	COMBINED SEWER	300 CS		CATCHBASIN MANHOLE	■	DETECTABLE WARNING TILE	□
200 FCM	FORCEMAIN	200 FCM	⊞	HYDRO BOX	⊞	ELEVATION	(32.123)
	JUNCTIONS		+	HYDRO POLE	+	SIDEWALK	▨
	HYDRANT		⊕	LIGHT STANDARD	⊕	CURB	▩
	VALVE		⊕	ANCHOR	⊕	ASPHALT	▨
	CURB STOP		⊕	TREE	⊕	CONCRETE	▨
EXISTING	LEGEND-PLAN	PROPOSED	EXISTING	LEGEND-PLAN	PROPOSED	EXISTING	LEGEND-PLAN

LOCATION APPROVED UNDERGROUND STRUCTURES

SUPV. U/G STRUCTURES COMMITTEE

NOTE: LOCATION OF UNDERGROUND STRUCTURES AS SHOWN ARE BASED ON THE BEST INFORMATION AVAILABLE. BUT NO GUARANTEE IS GIVEN THAT ALL EXISTING UTILITIES ARE SHOWN OR THAT THE GIVEN LOCATIONS ARE EXACT. CONFIRMATION OF EXISTENCE AND EXACT LOCATION OF ALL SERVICES MUST BE OBTAINED FROM THE INDIVIDUAL UTILITIES BEFORE PROCEEDING WITH CONSTRUCTION.

B.M.	CITY OF WINNIPEG 40-42
ELEV.	238.985
NO.	ISSUED FOR TENDER
DATE	17.10.04
BY	DRA

TETRA TECH

DESIGNED BY: DRA
DRAWN BY: MT

CHECKED BY: AF
APPROVED BY: EFS

HOR. SCALE: 1:250
VERTICAL: 1:10

DATE: 17.10.04

PROVINCE OF MANITOBA
D.R. ALEXANDER
ORIGINAL SIGNED 17.10.04
REGISTERED PROFESSIONAL ENGINEER

THE CITY OF WINNIPEG
PUBLIC WORKS DEPARTMENT
ENGINEERING DIVISION

SASKATCHEWAN AT STURGEON CREEK
BRIDGE CONSTRUCTION

SASKATCHEWAN AVENUE ROADWORKS
PLAN, PROFILE & UTILITIES

CITY DRAWING NUMBER: P-3487-17-105
SHEET 53 OF 69

CONSULTANT DRAWING NO.: 1600070700-C053

WARNING

IF POWER EQUIPMENT OR EXPLOSIVES ARE TO BE USED FOR EXCAVATION ON THIS PROJECT THE CONTRACTOR MUST:

- NOTIFY THE GAS COMPANY OF THE PROPOSED LOCATION OF EXCAVATION.
- TAKE PRECAUTION TO AVOID DAMAGE TO GAS COMPANY INSTALLATIONS. SEE PROVINCIAL REGULATION 140/92 FOR DETAILS.