




THE CITY OF WINNIPEG

WATER AND WASTE DEPARTMENT
ENGINEERING DIVISION

CONSTRUCTION OF 1.2 Km OF 1800–2400mm
DIAMETER TRUNK SEWER
COCKBURN AND CALROSSIE COMBINED
SEWER RELIEF WORKS – CONTRACT 5

BID OPPORTUNITY 866–2017A

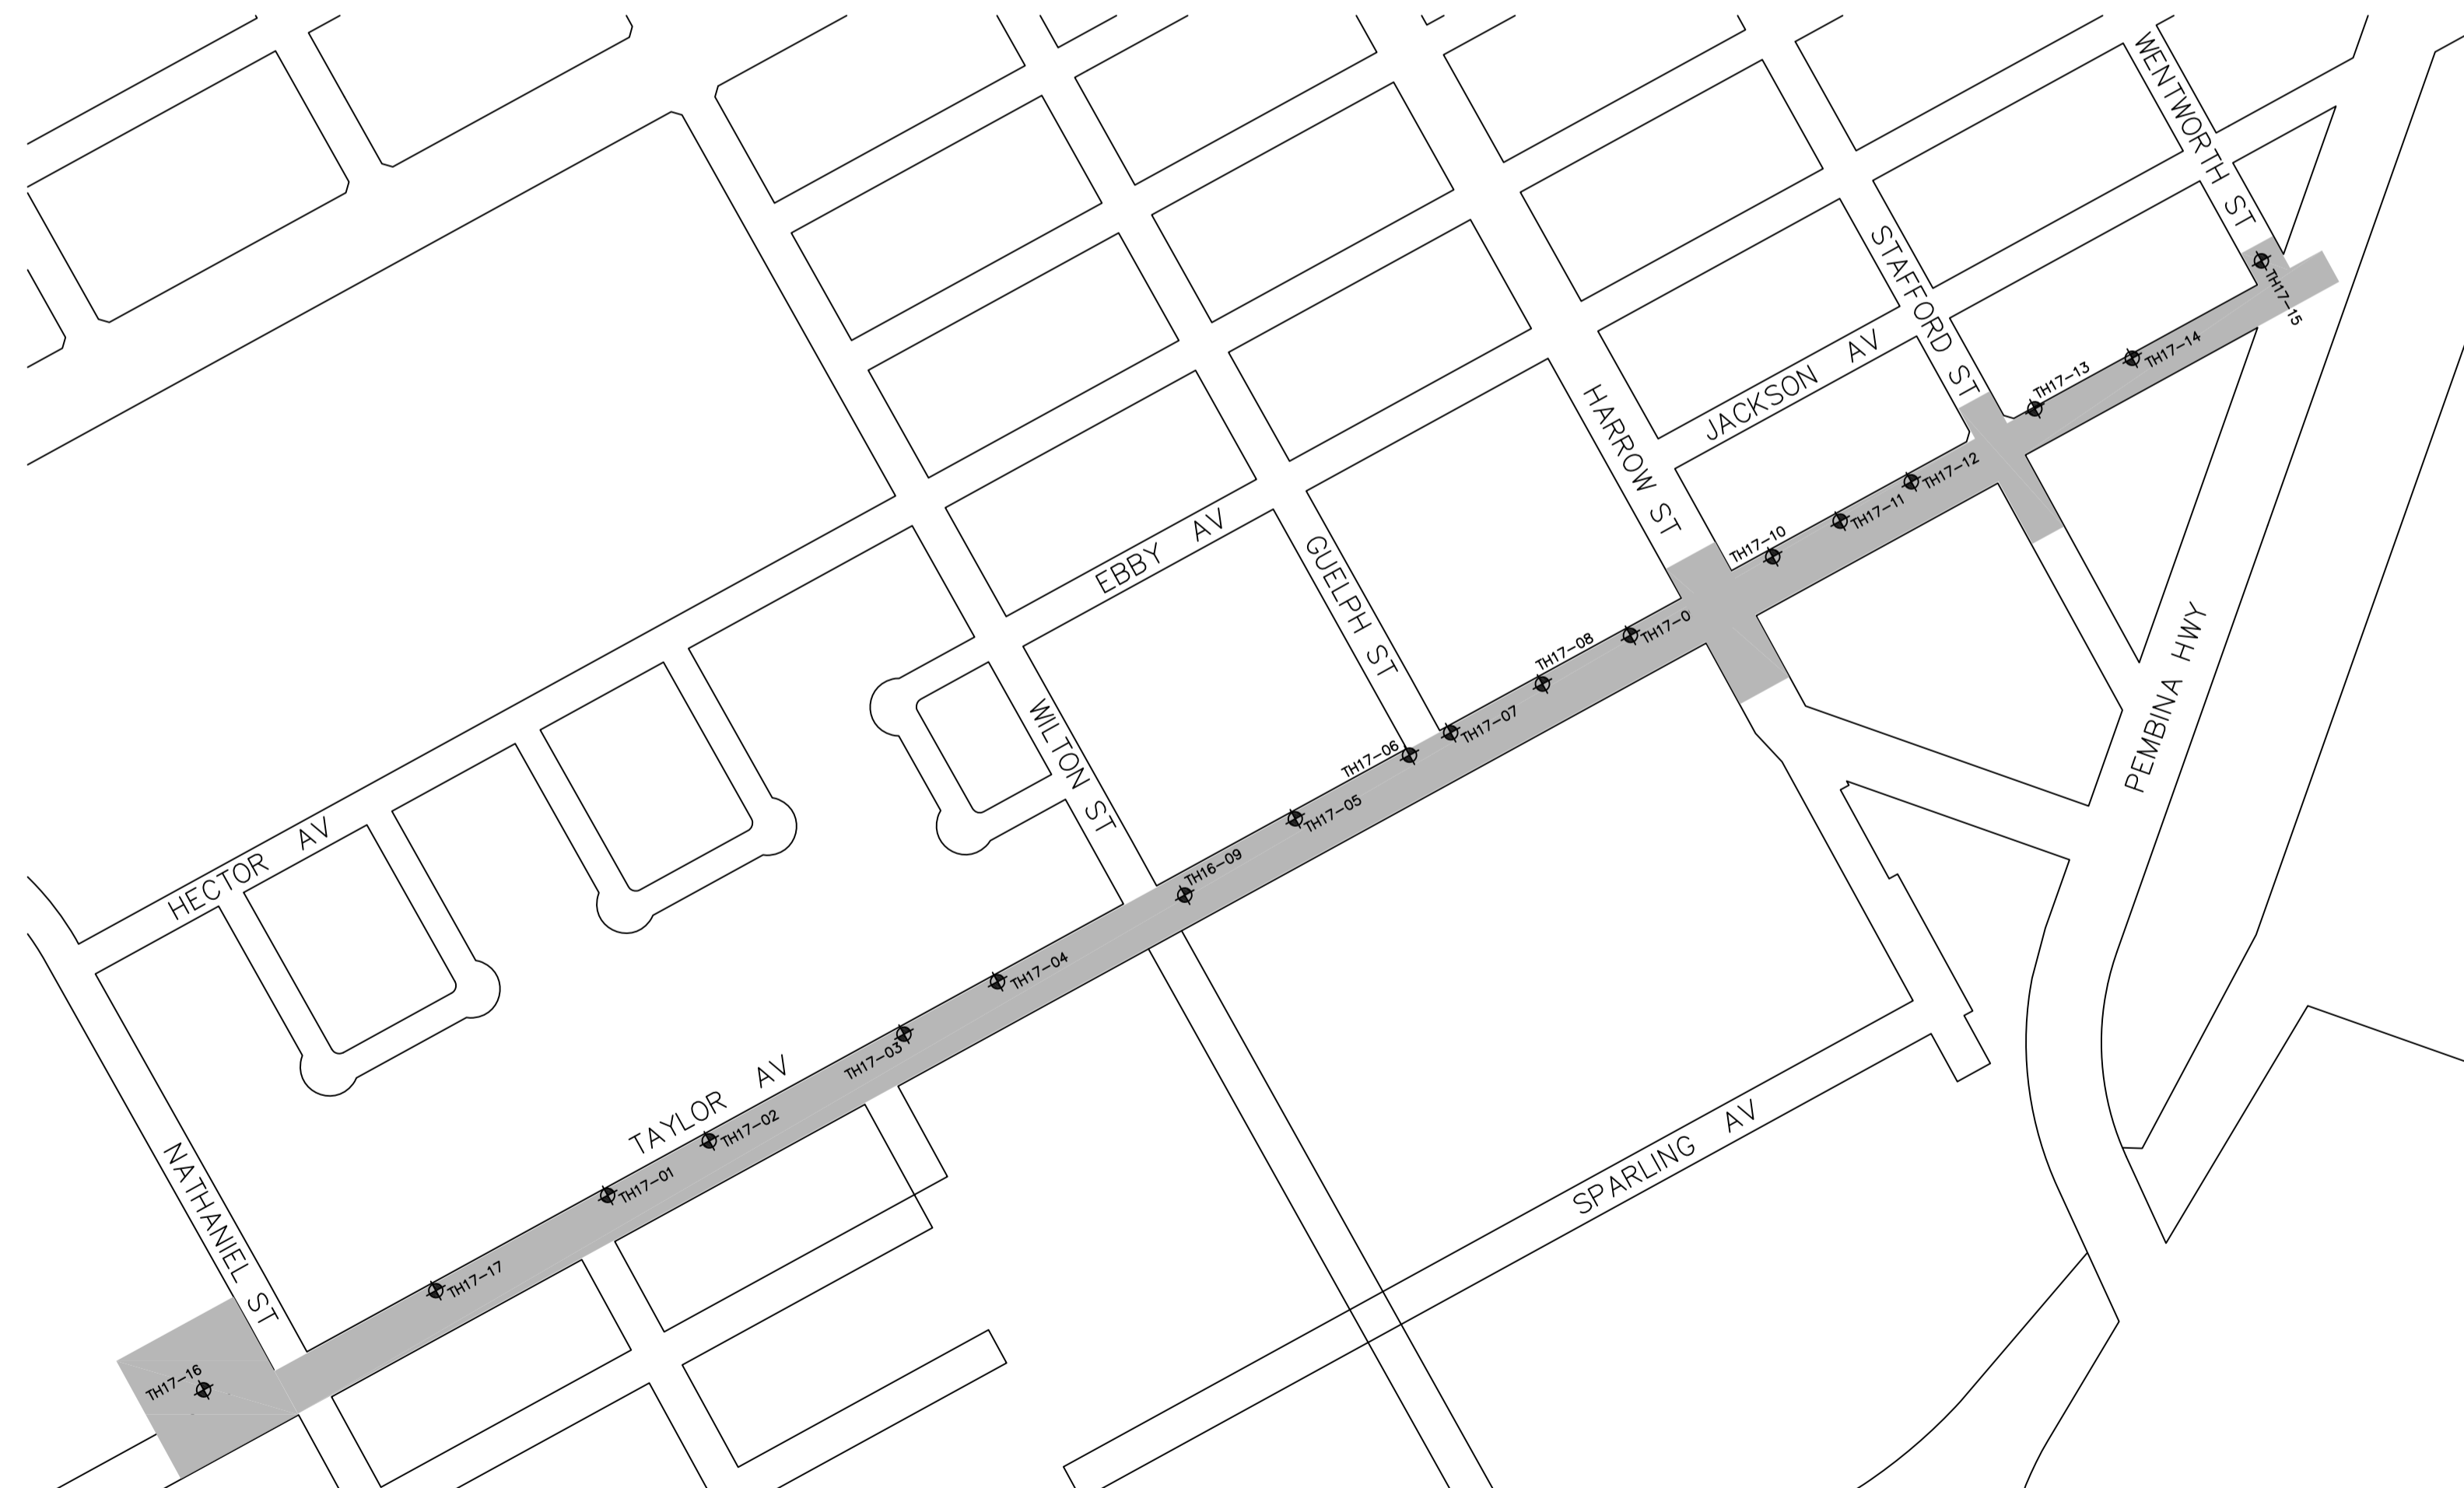

TEST HOLE LOCATIONS		
TESTHOLE ID	NORTHING	EASTING
TH17-01	5524081	631992
TH17-02	5524110	632046
TH17-03	5524167	632150
TH17-04	5524195	632200
TH17-05	5524282	632359
TH17-06	5524316	632420
TH17-07	5524328	632442
TH17-08	5524354	632491
TH17-09	5524380	632538
TH17-10	5524422	632614
TH17-11	5524441	632650
TH17-12	5524462	632688
TH17-13	5524501	632754
TH17-14	5524528	632806
TH17-15	5524580	632875
TH17-16	5523997	631776
TH17-17	5524030	631900
TH16-09	5524243	632294

REFER TO GEOTECHNICAL REPORT FOR TEST HOLE DETAILS.