


1 VRF PIPING SCHEMATIC AND AUXILIARY CONTROLS

M5.1 SCALE: NTS



2 ACOUSTIC ELBOW DETAIL M5.1 | SCALE: NTS

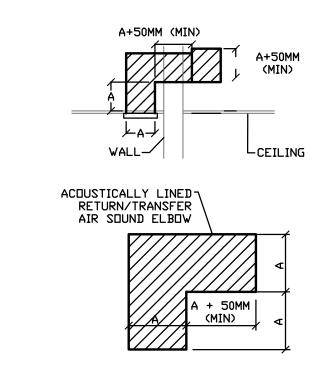

707 Sara Avenue Winnipeg Manitoba R3G 0Y8 204 475 9323 publiccityarchitecture.com

Owner


City of Winnipeg 185 King Street WINNIPEG, MANITOBA, R3B 1J1 (204) 794-4418 (204) 986-4354


Rev. No. Date

. 2017.11.28 Issued for Construction





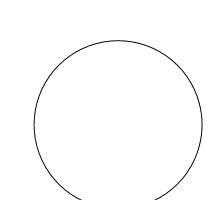

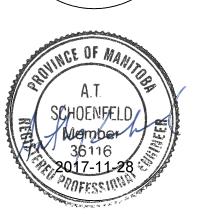

This drawing must not be scaled. The contractors shall verify all dimensions and other data on site prior to commencement of work. Discrepancies, errors, and omissions are to be reported to Public City Architecture Inc. prior to proceeding with the Work.

Drawings and specifications as instruments of service are the property of Public City Architecture Inc.; the copyright in the same being reserved.

No reproduction or revision to these drawings may be made without the permission of Public City Architecture Inc., and when made, must bear their name. All prints to be returned to Public City Architecture Inc. upon request.

Cornish Library Renovation

MECHANICAL DETAILS AND SCHEMATICS

Drawn By Reviewed By ATS Scale Drawing No.

As noted

2017.11.28

Project No. 1503a