


1 INT ELEVATION - GARAGE - A
1:50

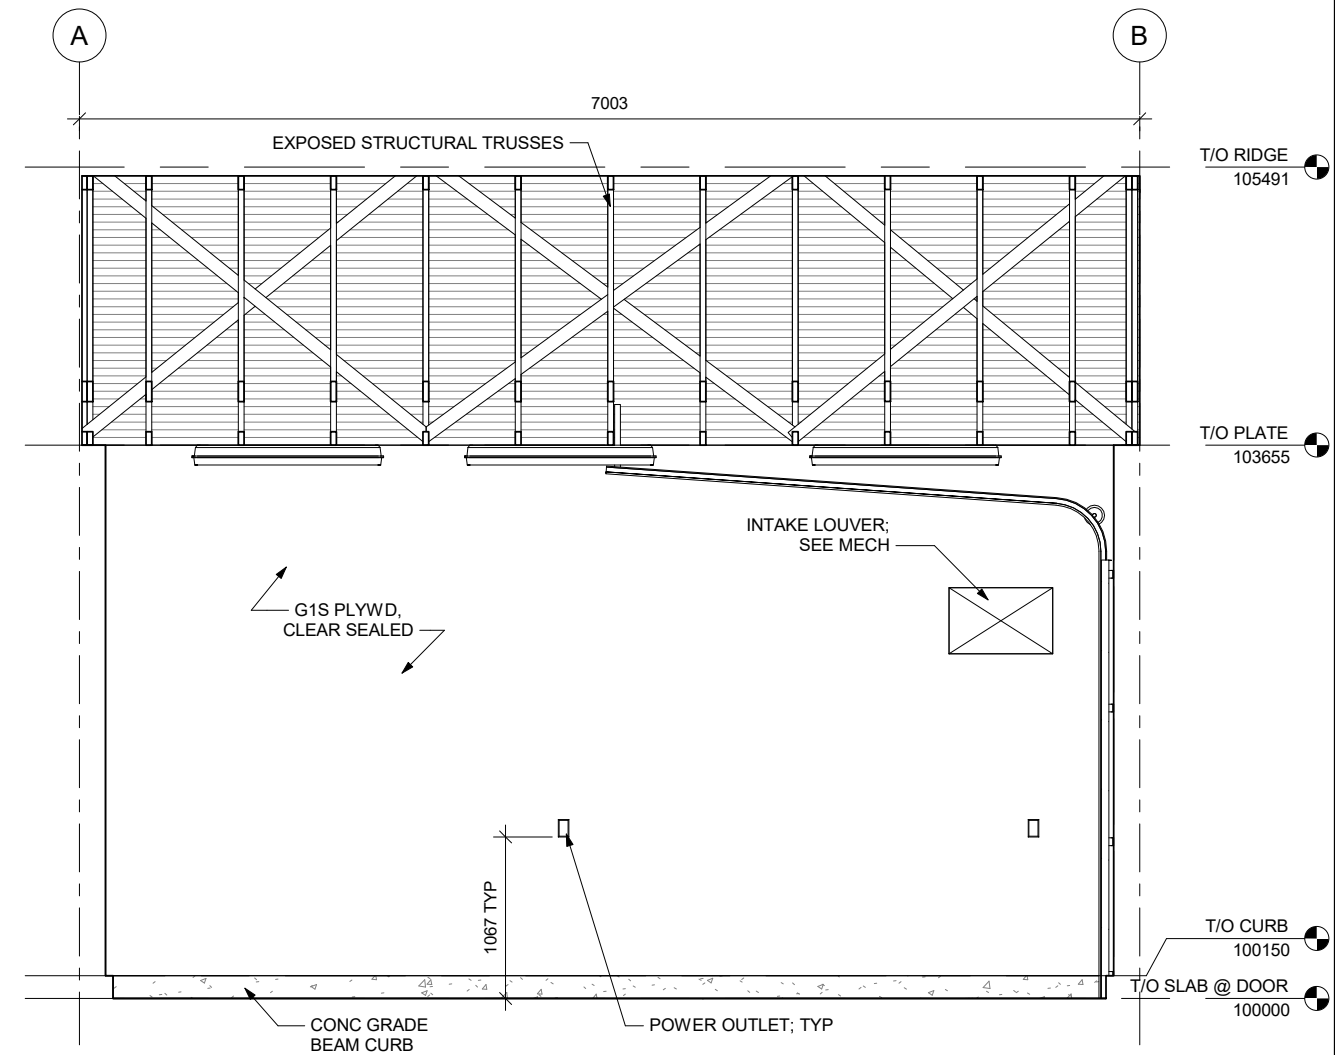

2 INT ELEVATION - GARAGE - B
1:50

