
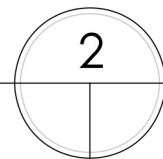


1 EXISTING SITE TOPOGRAPHY

1:250

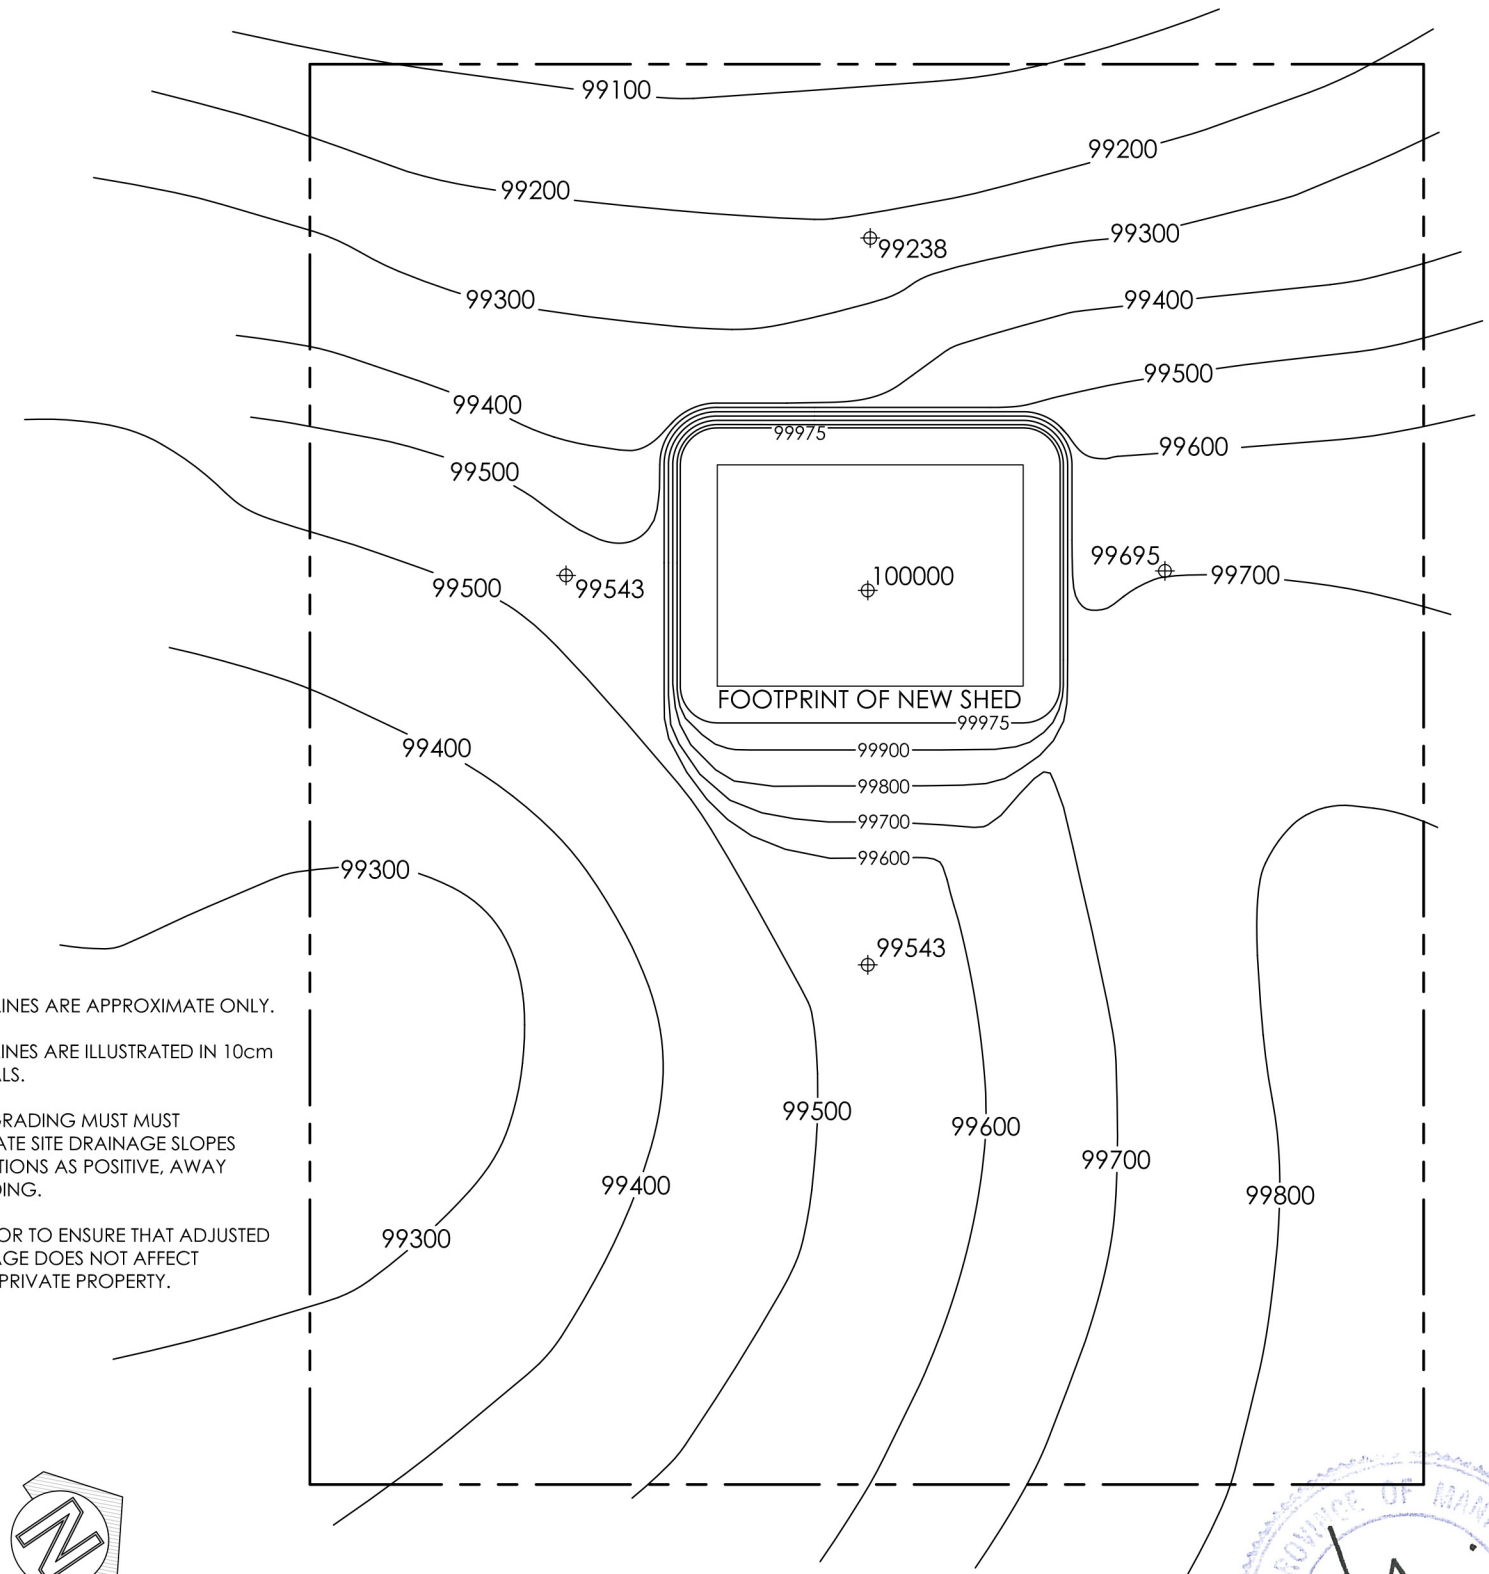

2 ADJUSTED SITE TOPOGRAPHY

1:250

NOTES:

1. CONTOUR LINES ARE APPROXIMATE ONLY.
2. CONTOUR LINES ARE ILLUSTRATED IN 10cm (4") INTERVALS.
3. FINAL SITE GRADING MUST INCORPORATE SITE DRAINAGE SLOPES AND DIRECTIONS AS POSITIVE, AWAY FROM BUILDING.
4. CONTRACTOR TO ENSURE THAT ADJUSTED SITE DRAINAGE DOES NOT AFFECT ADJACENT PRIVATE PROPERTY.

