


1 SECTION
S501 1:20

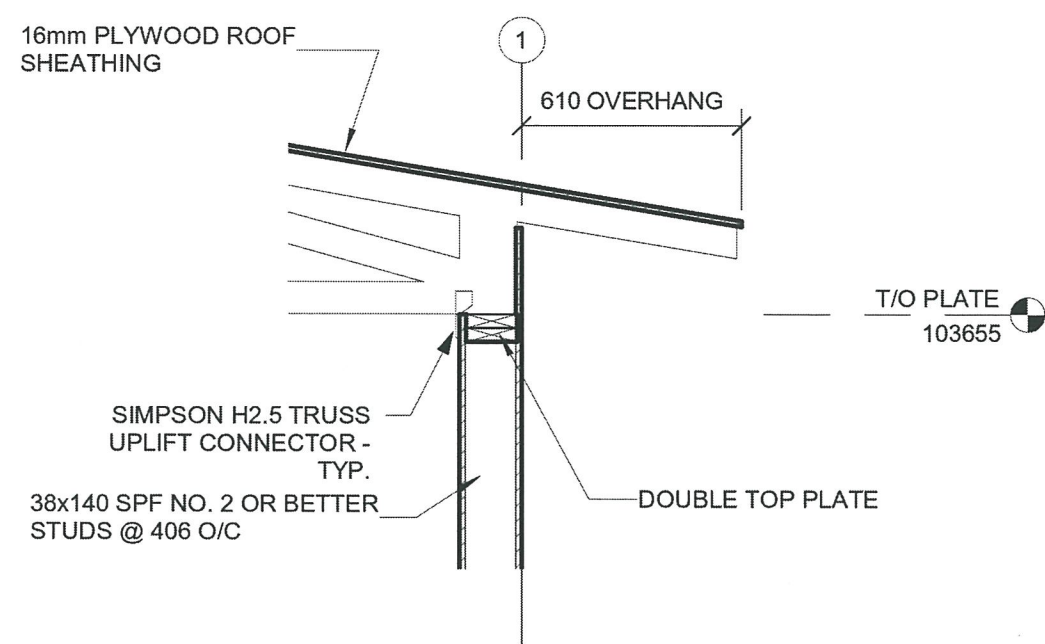

2 SECTION
S501 1:20

