
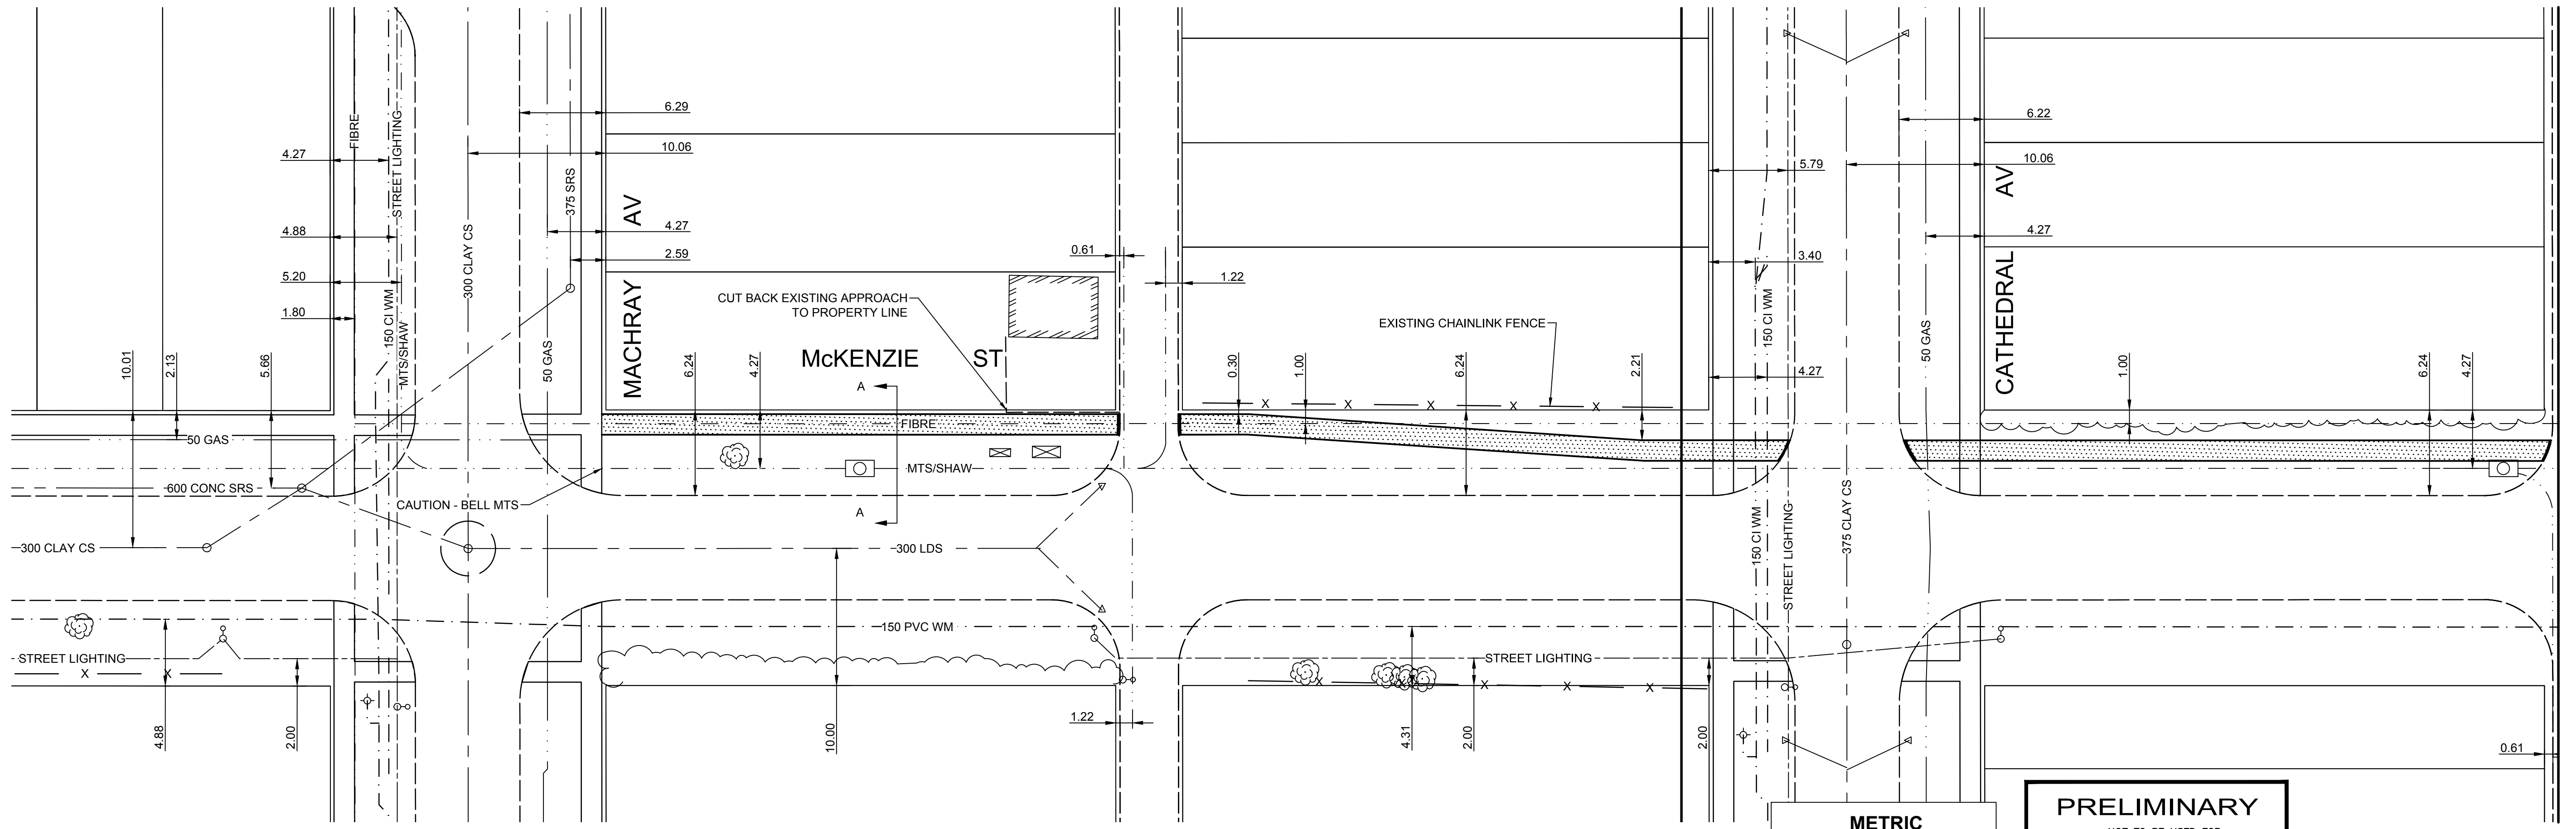


- CONSTRUCTION NOTES**
1. CONSTRUCT NEW 100mm CONCRETE SIDEWALK (SD-228A)
 2. REMOVE / TRIM TREES AS REQUIRED
 - 3.
 - 4.
- GENERAL NOTES**
- A. ADD 200.000m TO ALL DESIGN ELEVATION TO OBTAIN GEODETIC ELEVATIONS
 - B. CURB REPLACEMENT AS DIRECTED BY CONTRACT ADMINISTRATOR
 - C. ALL CURB RADII UNDER 15.0m SHALL BE MODIFIED BARRIER
 - D.
 - E.
 - F.
 - G.
 - H.

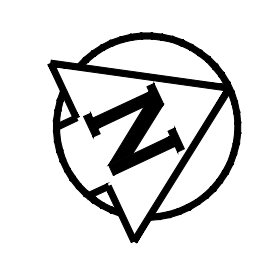

MATCHLINE STA 2+84

METRIC
WHOLE NUMBERS INDICATE MILLIMETERS
DECIMALIZED NUMBERS INDICATE METERS

PRELIMINARY
NOT TO BE USED FOR
CONSTRUCTION

BID OPPORTUNITY NO. 197-2018

EXISTING	LEGEND - PLAN	PROPOSED	EXISTING	LEGEND - PLAN	PROPOSED	EXISTING	LEGEND - PROFILE	PROPOSED
⊕	HYDRANT	◆	---	LDS/WWS	---	▨	CONCRETE	▨
⊗	VALVE	◆	---	WATERMAIN	---	▩	ASPHALT	▩
○	CURB STOP	●	---	GAS	---			
⊙	MANHOLE	●	---	TRAFFIC SIGNALS	---			
□	CATCH BASIN	●	---	HYDRO/STREET LIGHT	---	---	LEGEND - PLAN	---
△	CURB INLET	▲	---	UNDERGROUND UTILITY	---	---	PROPOSED	---
○	HYDRO POLE	●	---	CURB RENEWAL	---	---	NORTH GUTTER	---
○	LIGHT STANDARD	●	---	PROPERTY LINE	---	---	CENTER LINE	---
○	TRAFFIC SIGNAL POLE	●	---	RAMP CURB	---	---	SOUTH GUTTER	---
⊕	SURVEY BAR	◆	---	ELEVATIONS	---	---	NORTH SIDEWALK	---
⊕	GEODETIC BENCH MARK	◆	---	TREE	---	---	SOUTH SIDEWALK	---

LOCATION APPROVED UNDERGROUND STRUCTURES

NO. REVISIONS DATE BY

DATE 2018-04-18


ENGINEERING DIVISION
TECHNOLOGY SERVICES BRANCH
106 - 1155 PACIFIC AVE

DESIGNED BY: K.B. CHECKED BY: C.H.

DRAWN BY: K.B.

HOR. SCALE: 1 : 250
VERTICAL: 1 : 10

DATE: 2018-04-18

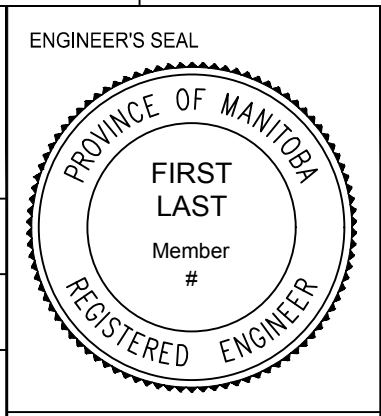

THE CITY OF WINNIPEG
PUBLIC WORKS DEPARTMENT

MCKENZIE STREET
FROM MACHRAY AVENUE TO INKSTER BOULEVARD
INSTALL NEW WALK AND ASSOCIATED WORKS

CITY DRAWING NUMBER: SE-18-52
SHEET 9 OF 11

1