


WATER SERVICE INFORMATION					
ADDRESS	SIZE (mm) MATERIAL (STREET)	SIZE (mm) MATERIAL (PROP.)	SHORT & LONG MEASUREMENT	CORP. LOCATION	REMARKS
16 VASSAR RD RESIDENTIAL	UNKNOWN	UNKNOWN	10.7 N/S PL UNKNOWN	0.6 N VAL @ #11	-
20 VASSAR RD RESIDENTIAL	UNKNOWN	UNKNOWN	8.5 N/ PL UNKNOWN	20.4 N VAL @ #11	-
24 VASSAR RD RESIDENTIAL	UNKNOWN	UNKNOWN	UNKNOWN	UNKNOWN	-
28 VASSAR RD RESIDENTIAL	UNKNOWN	20 COPPER	8.8 N OF S/HL UNKNOWN	58.5 S VAL @ #11	-
111 RADCLIFFE RD RESIDENTIAL	UNKNOWN	20 COPPER	7.3 WEL PROP UNKNOWN	UNKNOWN	-
31 VASSAR RD RESIDENTIAL	UNKNOWN	UNKNOWN	7.3 FROM E L/L UNKNOWN	UNKNOWN	-

NOTE: CHAINAGES SHOWN ARE ALONG EAST R OF VASSAR ROAD

NOTE: ALL VALVES TO BE INSTALLED COUNTERCLOCKWISE TO CLOSE

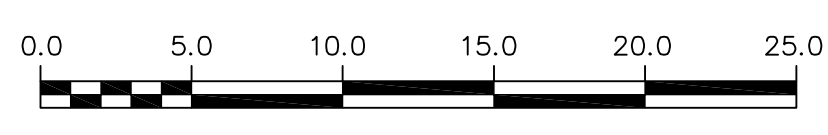

**METRIC**  
WHOLE NUMBERS INDICATE MILLIMETRES  
DECIMALIZED NUMBERS INDICATE METRES

**ENGINEERS GEOSCIENTISTS MANITOBA**  
Certificate of Authorization  
Tetra Tech Canada Inc.  
No. 6499

**WARNING**  
IF POWER EQUIPMENT OR EXPLOSIVES ARE TO BE USED FOR EXCAVATION ON THIS PROJECT THE CONTRACTOR MUST:  
1) NOTIFY THE GAS COMPANY OF THE PROPOSED LOCATION OF EXCAVATION.  
2) TAKE PRECAUTION TO AVOID DAMAGE TO GAS COMPANY INSTALLATIONS.  
SEE PROVINCIAL REGULATION 210/72 FOR DETAILS

**LOCATION APPROVED UNDERGROUND STRUCTURES**  
SUPV. U/G STRUCTURES COMMITTEE DATE  
NOTE:  
LOCATION OF UNDERGROUND STRUCTURES AS SHOWN ARE BASED ON THE BEST INFORMATION AVAILABLE BUT NO GUARANTEE IS GIVEN THAT ALL EXISTING UTILITIES ARE SHOWN OR THAT THE GIVEN LOCATIONS ARE EXACT. CONFIRMATION OF EXISTENCE AND EXACT LOCATION OF ALL SERVICES MUST BE OBTAINED FROM THE INDIVIDUAL UTILITIES BEFORE PROCEEDING WITH CONSTRUCTION.

B.M. ELEV.		CONSTRUCTION COMPLETION DATE: YYYY MM DD	
0	ISSUED FOR TENDER	18/04/17	KJM
NO.	REVISIONS	DATE	BY

**TETRA TECH**

DESIGNED BY: MAL	CHECKED BY: TRC
DRAWN BY: GMD	APPROVED BY: KJM
SCALE: HORIZONTAL: 1:250 VERTICAL: 1:50	RELEASED FOR CONSTRUCTION: KAS ZUREK
DATE: 2018 04 16	DATE: 18/04/16

PLOT DATE: 2018 04 16

ENGINEER'S SEAL  
ORIGINAL DRAWING REVISION "0" SEALED BY  
K.J. McRAE  
18/04/16  
CONSULTANT DRAWING NUMBER  
1800120500-DWG-C0015

**THE CITY OF WINNIPEG**  
WATER AND WASTE DEPARTMENT  
ENGINEERING DIVISION  
2018 WATERMAIN RENEWALS  
CONTRACT 8  
VASSAR ROAD  
RADCLIFFE ROAD TO  
5m NORTH OF OBERLIN ROAD

SHEET 15 OF 17  
CITY DRAWING NUMBER  
D-15100