


WATER SERVICE INFORMATION

ADDRESS	SIZE (mm) MATERIAL (STREET)	SIZE (mm) MATERIAL (PROP.)	SHORT & LONG MEASUREMENT	CORP. LOCATION	REMARKS
3 VASSAR RD RESIDENTIAL	20	20	11.5 S/L LINACRE N LEG	0.6 N S/C	NO RENEWAL
4 VASSAR RD RESIDENTIAL	COPPER	COPPER	8.1 S/NBL	35.1 N VAL @ #11	RENEW TO R WITH 20 COPPER
* 8 VASSAR RD RESIDENTIAL	UNKNOW	UNKNOW	9.3 S/NBL		
11 VASSAR RD RESIDENTIAL	SERVICED OFF OBERLIN RD				
12 VASSAR RD RESIDENTIAL	UNKNOW	UNKNOW	8.8 N/S PL	18.0 N VAL @ #11	NO RENEWAL

*SERVICES TO BE RENEWED TO R. ALL OTHERS TO BE RECONNECTED

NOTE: CHAINAGES SHOWN ARE ALONG EAST R OF VASSAR ROAD

NOTE: ALL VALVES TO BE INSTALLED COUNTERCLOCKWISE TO CLOSE

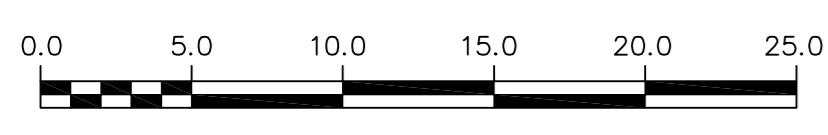

METRIC
WHOLE NUMBERS INDICATE MILLIMETRES
DECIMALIZED NUMBERS INDICATE METRES



WARNING
IF POWER EQUIPMENT OR EXPLOSIVES ARE TO BE USED FOR EXCAVATION ON THIS PROJECT THE CONTRACTOR MUST:
1) NOTIFY THE GAS COMPANY OF THE PROPOSED LOCATION OF EXCAVATION.
2) TAKE PRECAUTION TO AVOID DAMAGE TO GAS COMPANY INSTALLATIONS.
SEE PROVINCIAL REGULATION 210/72 FOR DETAILS

LOCATION APPROVED UNDERGROUND STRUCTURES
SUPV. U/G STRUCTURES COMMITTEE DATE
NOTE:
LOCATION OF UNDERGROUND STRUCTURES AS SHOWN ARE BASED ON THE BEST INFORMATION AVAILABLE BUT NO GUARANTEE IS GIVEN THAT ALL EXISTING UTILITIES ARE SHOWN OR THAT THE GIVEN LOCATIONS ARE EXACT. CONFIRMATION OF EXISTENCE AND EXACT LOCATION OF ALL SERVICES MUST BE OBTAINED FROM THE INDIVIDUAL UTILITIES BEFORE PROCEEDING WITH CONSTRUCTION.

B.M. ELEV. CONSTRUCTION COMPLETION DATE: YYYY MM DD

NO.	ISSUED FOR TENDER	DATE	BY
0	ISSUED FOR TENDER	18/04/17	KJM

TETRA TECH

DESIGNED BY: MAL	CHECKED BY: TRC
DRAWN BY: GMD	APPROVED BY: KJM
SCALE: HORIZONTAL 1:250, VERTICAL 1:50	RELEASED FOR CONSTRUCTION: KAS ZUREK
DATE: 2018 04 16	DATE: 18/04/16

ENGINEER'S SEAL
ORIGINAL DRAWING REVISION "0" SEALED BY K.J. McRAE 18/04/16
CONSULTANT DRAWING NUMBER 1800120500-DWG-C0016

THE CITY OF WINNIPEG
WATER AND WASTE DEPARTMENT
ENGINEERING DIVISION
2018 WATERMAIN RENEWALS
CONTRACT 8
VASSAR ROAD
5m NORTH OF OBERLIN ROAD TO LINACRE ROAD

SHEET 16 OF 17
CITY DRAWING NUMBER D-15101