


Burrows Ave

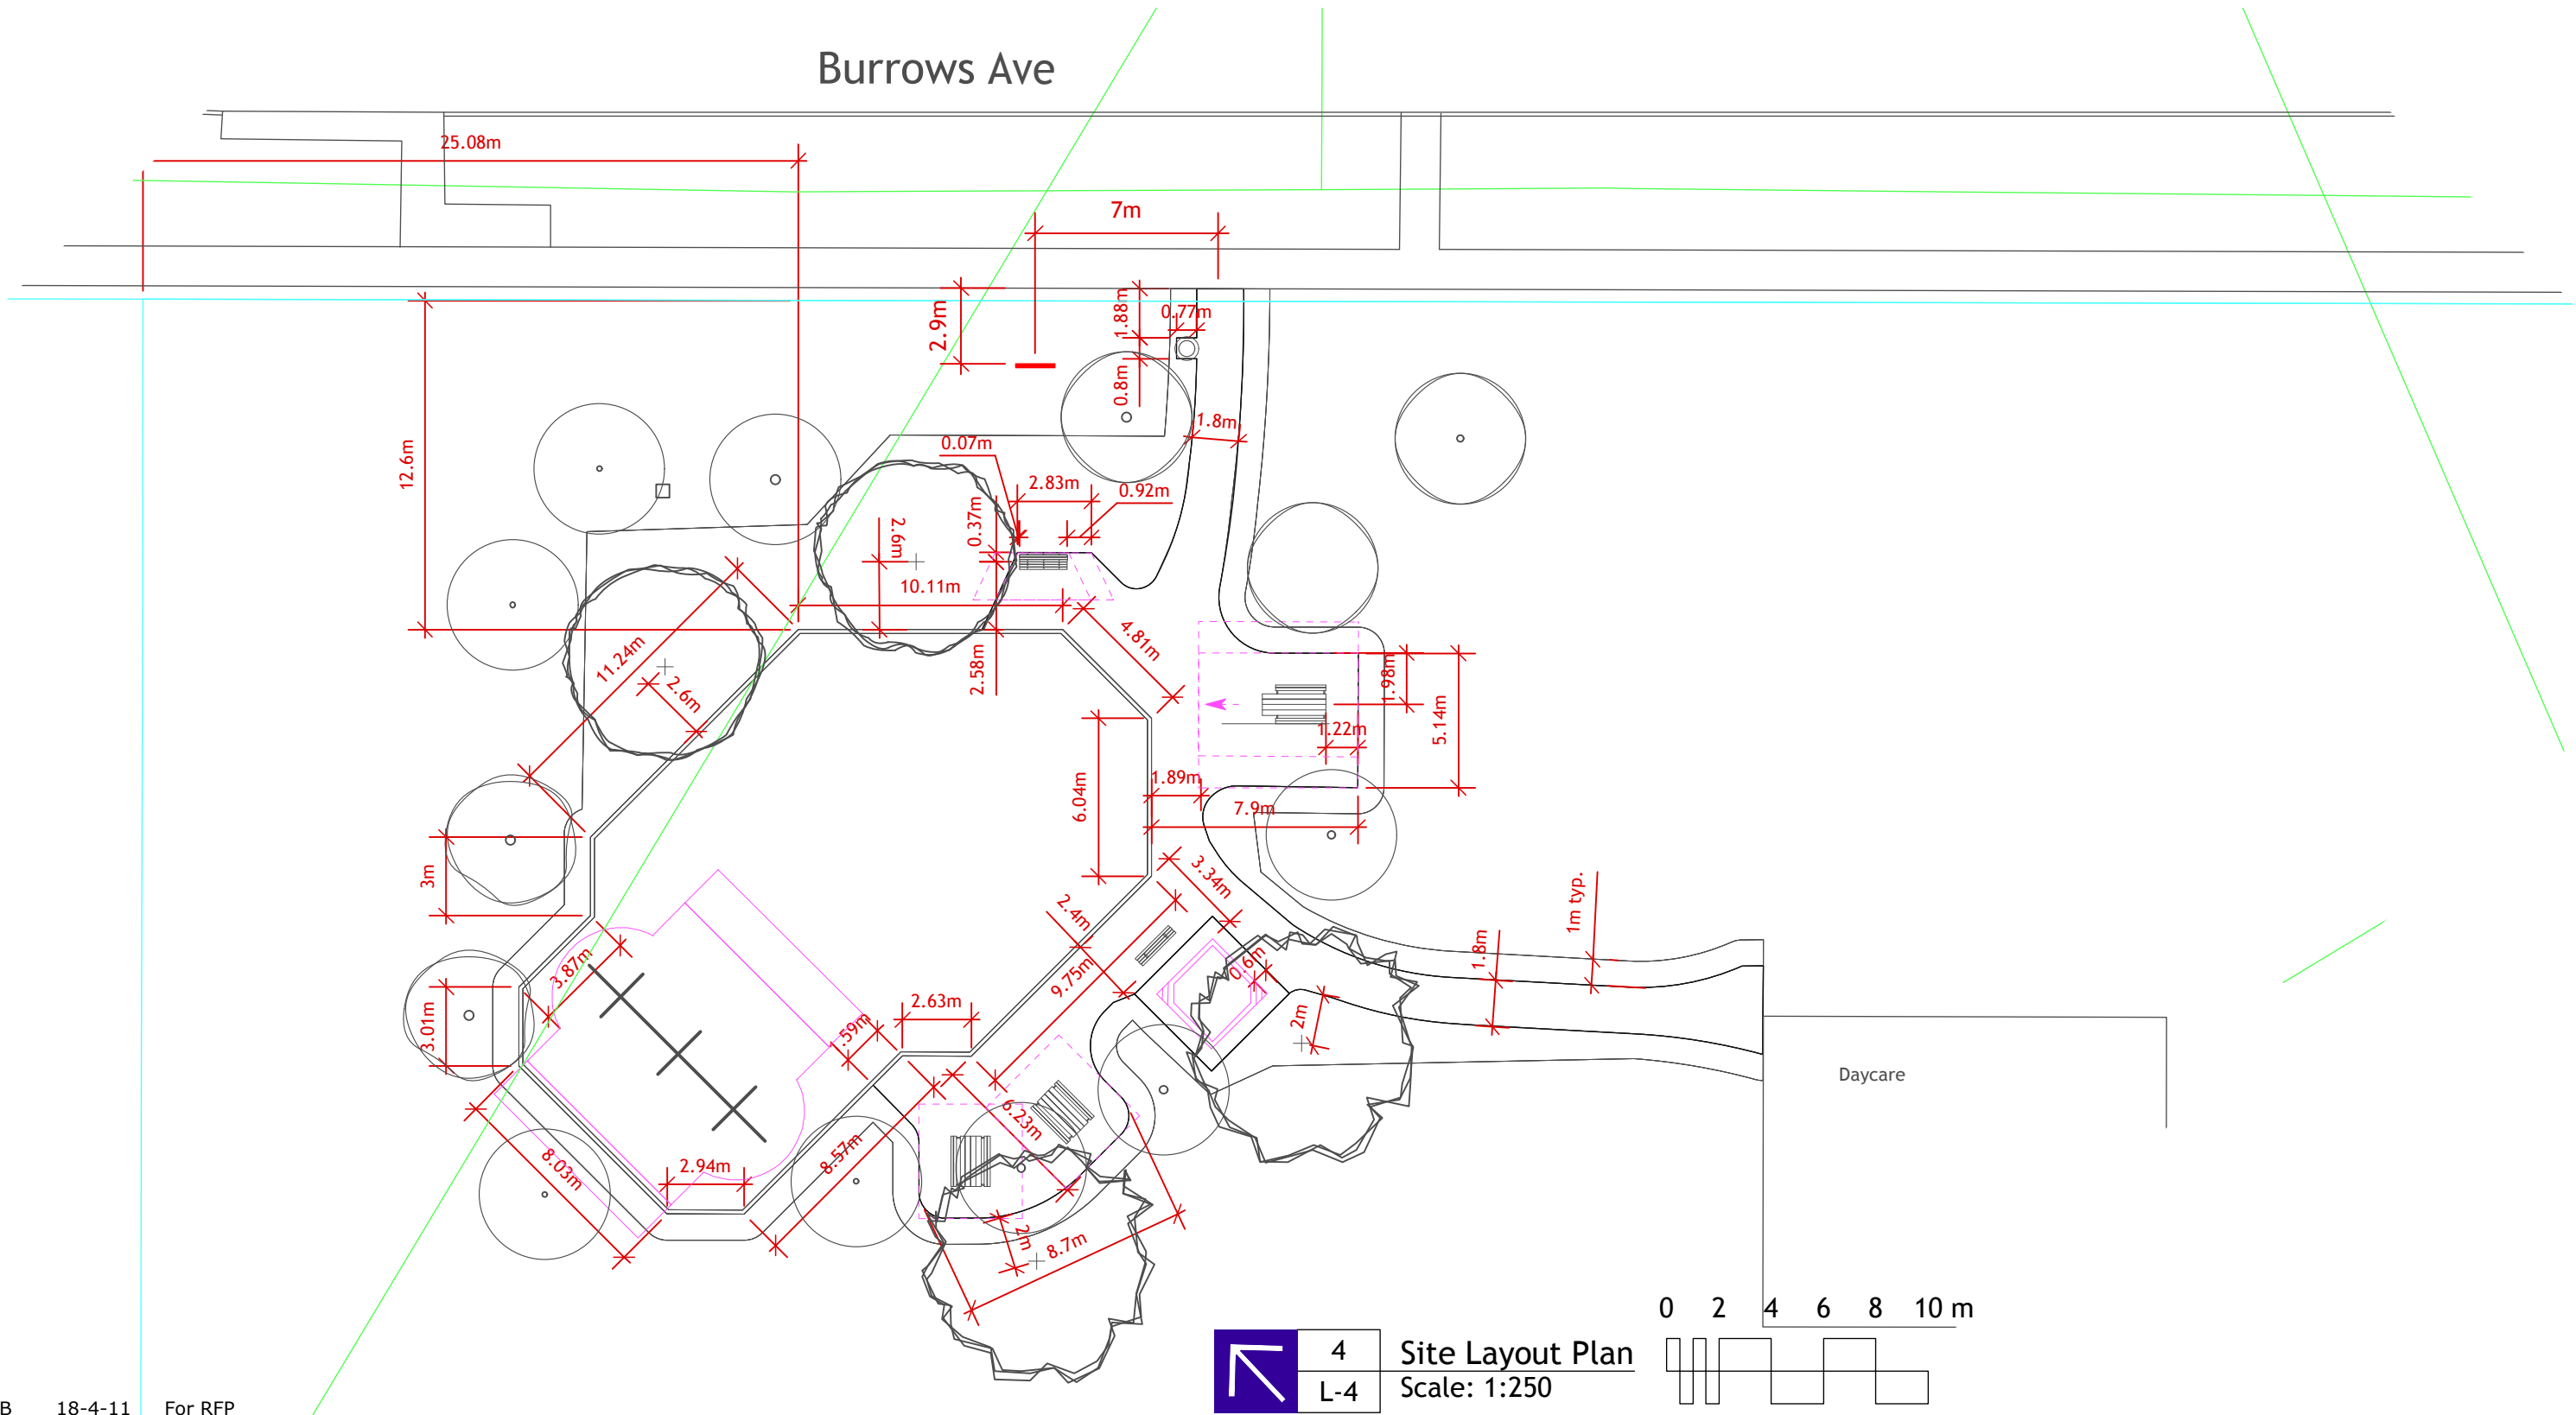

B	18-4-11	For RFP
A	18-4-6	For Owner Review

No.	Date	Issue Notes

L-4 of 4

Garden Grove Playground
2370 Burrows Ave.
Site Layout Plan

