


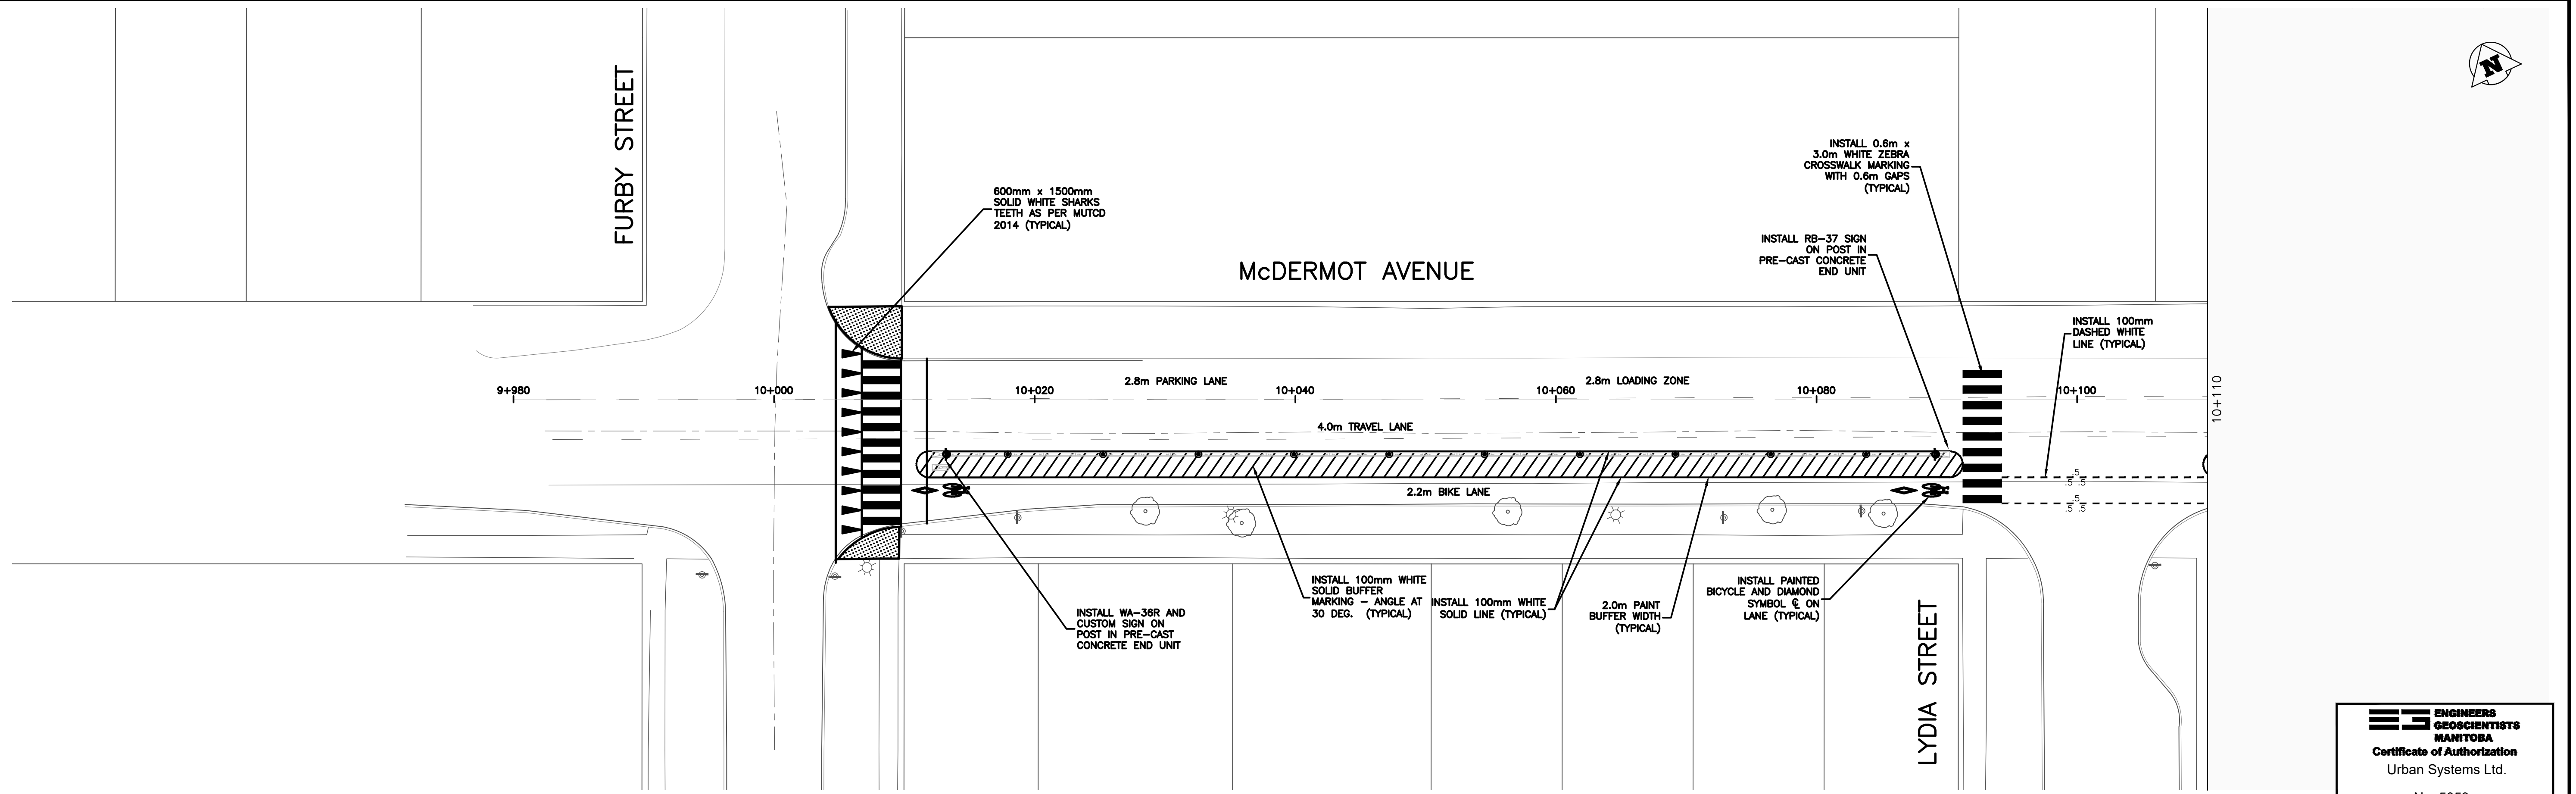

FURBY STREET

McDERMOT AVENUE

LYDIA STREET




**ENGINEERS
GEOLOGISTS
MANITOBA**
Certificate of Authorization
Urban Systems Ltd.
No. 5053

CONTRACTOR TO INSTALL GREEN BIKE LANE TREATMENTS, ALL OTHER PAVEMENT MARKINGS TO BE INSTALLED BY CITY OF WINNIPEG - TRAFFIC SERVICES
SEE PLAN DRAWINGS FOR END BARRIER PLACEMENT DWG C02 TO C21 | EXISTING PAVEMENT MARKINGS TO BE REMOVED AS NEEDED

KATE STREET

McDERMOT AVENUE

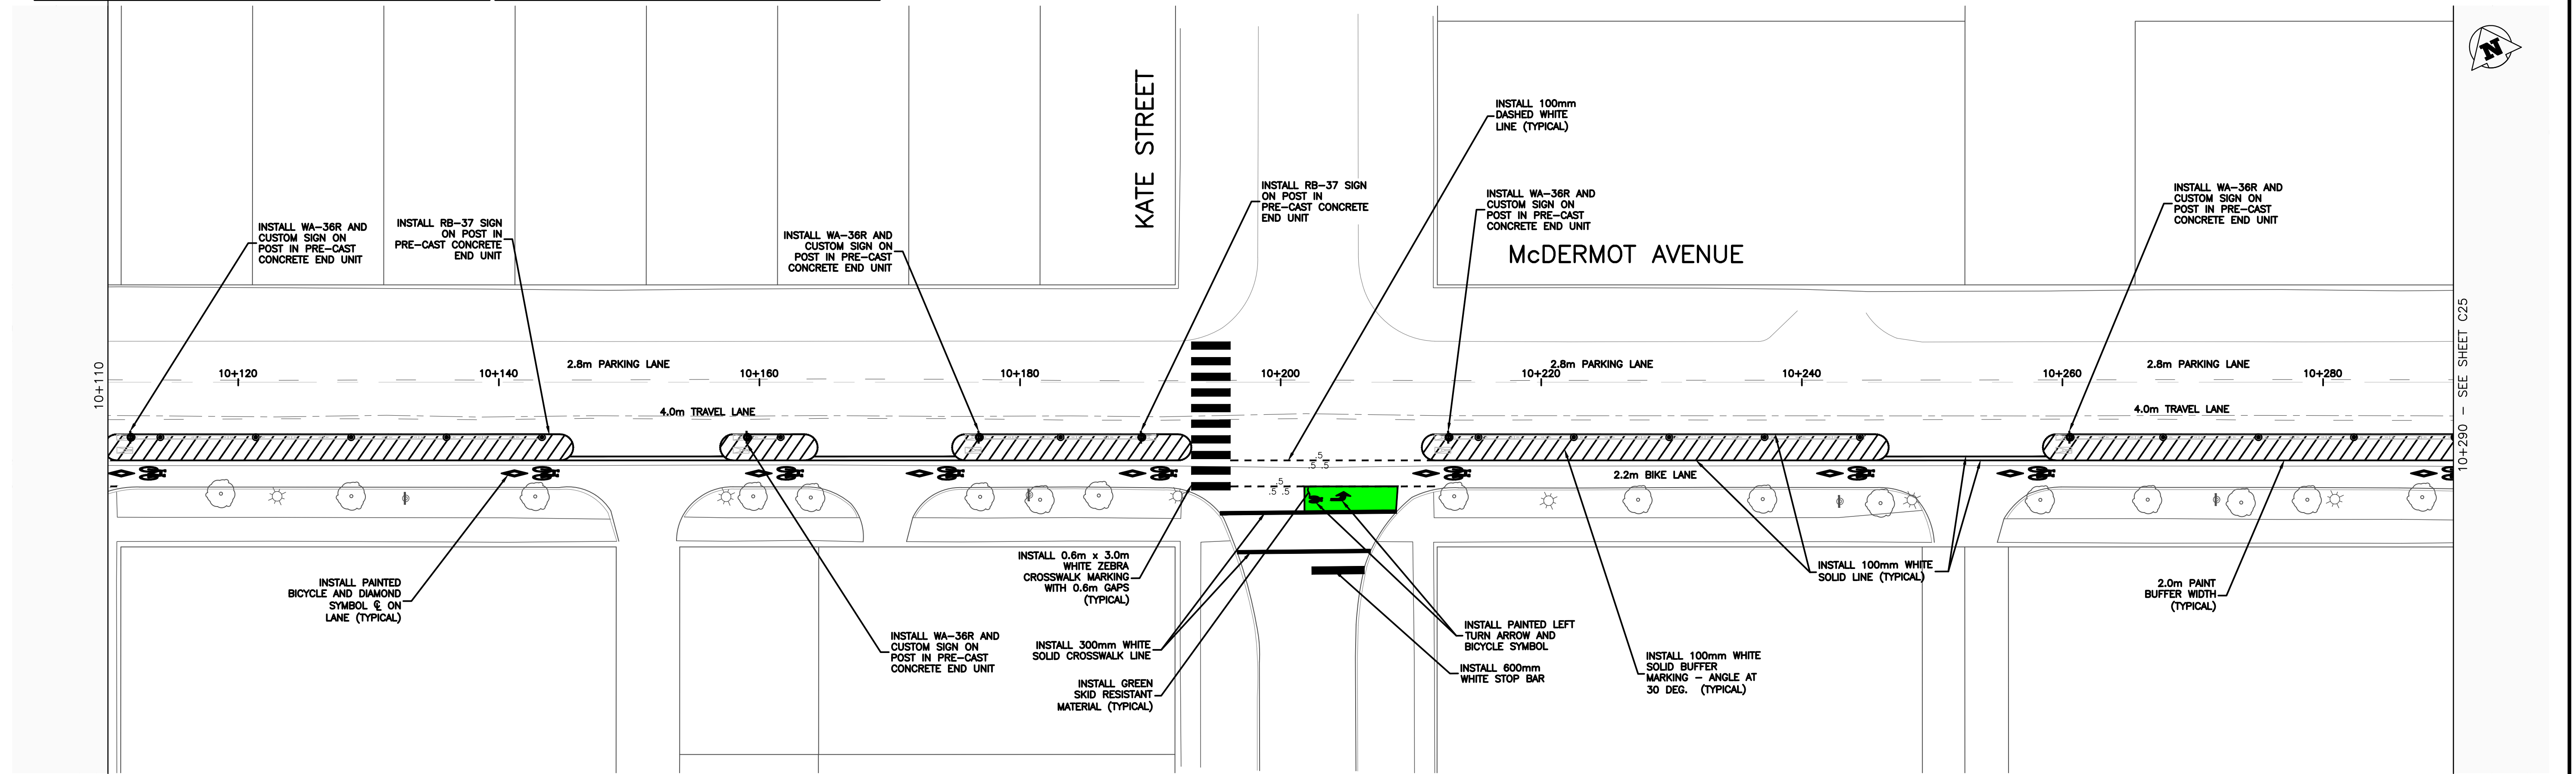

10+290 - SEE SHEET C25

U:\Projects_VAN\3354001101\1D-Design\CAD\PRO\SET 1\C24-C36-3354001101-SPM.dwg, C24, 2018-03-28 10:17 am mnikolich

150 mm W.M.	WATERMAIN	150 mm W.M.	HYDRO	ADJUSTABLE CURB	ADJUSTABLE END UNIT	LOCATION APPROVED UNDERGROUND STRUCTURES
300mm L.D.S.	LAND DRAINAGE SEWER	300mm L.D.S.	M.T.S.	ADJUSTABLE END UNIT	DECORATIVE LIGHT	
250mm W.W.S.	WASTEWATER SEWER	250mm W.W.S.	CONCRETE	DECORATIVE LIGHT	BOLLARD	SUPV. U/G STRUCTURES COMMITTEE DATE
	MANHOLE		ASPHALT			
	CATCH BASIN	235.750	PROPERTY LINE			NOTE: LOCATION OF UNDERGROUND STRUCTURES AS SHOWN ARE BASED ON THE BEST INFORMATION AVAILABLE, BUT NO GUARANTEE IS GIVEN THAT ALL EXISTING UTILITIES ARE SHOWN OR THAT THE GIVEN LOCATIONS ARE EXACT. CONFIRMATION OF EXISTENCE AND EXACT LOCATION OF ALL SERVICES MUST BE OBTAINED FROM THE INDIVIDUAL UTILITIES BEFORE PROCEEDING WITH CONSTRUCTION.
	CURB INLET	500g	SURVEY BAR			
	JUNCTIONS		ELEVATION (35.750)			
	CULVERT		TREE			
	GAS		SIDWALK DETECTABLE			
EXISTING	LEGEND - PLAN	PROPOSED	CONCRETE SIDEWALK			
			FENCE			

NO.	REVISIONS	DATE	BY

B.M. ELEV.			
A	60% DETAIL DESIGN	2018-01-22	GS
B	90% DETAIL DESIGN	2018-03-12	GS
C	ISSUED FOR TENDER	2018-03-28	GS

URBAN systems

DESIGNED BY: M. Nikolich
CHECKED BY: G. Smith
DRAWN BY: M. Nikolich
APPROVED BY: G. Propp
HOR. SCALE: 1:250
RELEASED FOR CONSTRUCTION BY:
VERTICAL:

DATE: MARCH 28, 2018

ENGINEER'S SEAL
NOT FOR CONSTRUCTION

THE CITY OF WINNIPEG
PUBLIC WORKS DEPARTMENT
ENGINEERING DIVISION

McDermot Bannatyne Adjustable Bike Lanes
McDermot Avenue
Signage & Pavement Markings
Station 9+960 to 10+290

SHEET 24 OF 36
CAD FILE DRAWING NUMBER C24-C36-3354001101-SPM.DWG
CITY DRAWING NUMBER P-3496-24

CONSULTANT DRAWING NO. 3354.0011.01 C24