


CONTRACTOR TO INSTALL GREEN BIKE LANE TREATMENTS, ALL OTHER PAVEMENT MARKINGS TO BE INSTALLED BY CITY OF WINNIPEG - TRAFFIC SERVICES
 SEE PLAN DRAWINGS FOR END BARRIER PLACEMENT DWG C02 TO C21 | EXISTING PAVEMENT MARKINGS TO BE REMOVED AS NEEDED

ENGINEERS
GEOSCIENTISTS
MANITOBA
 Certificate of Authorization
 Urban Systems Ltd.
 No. 5053

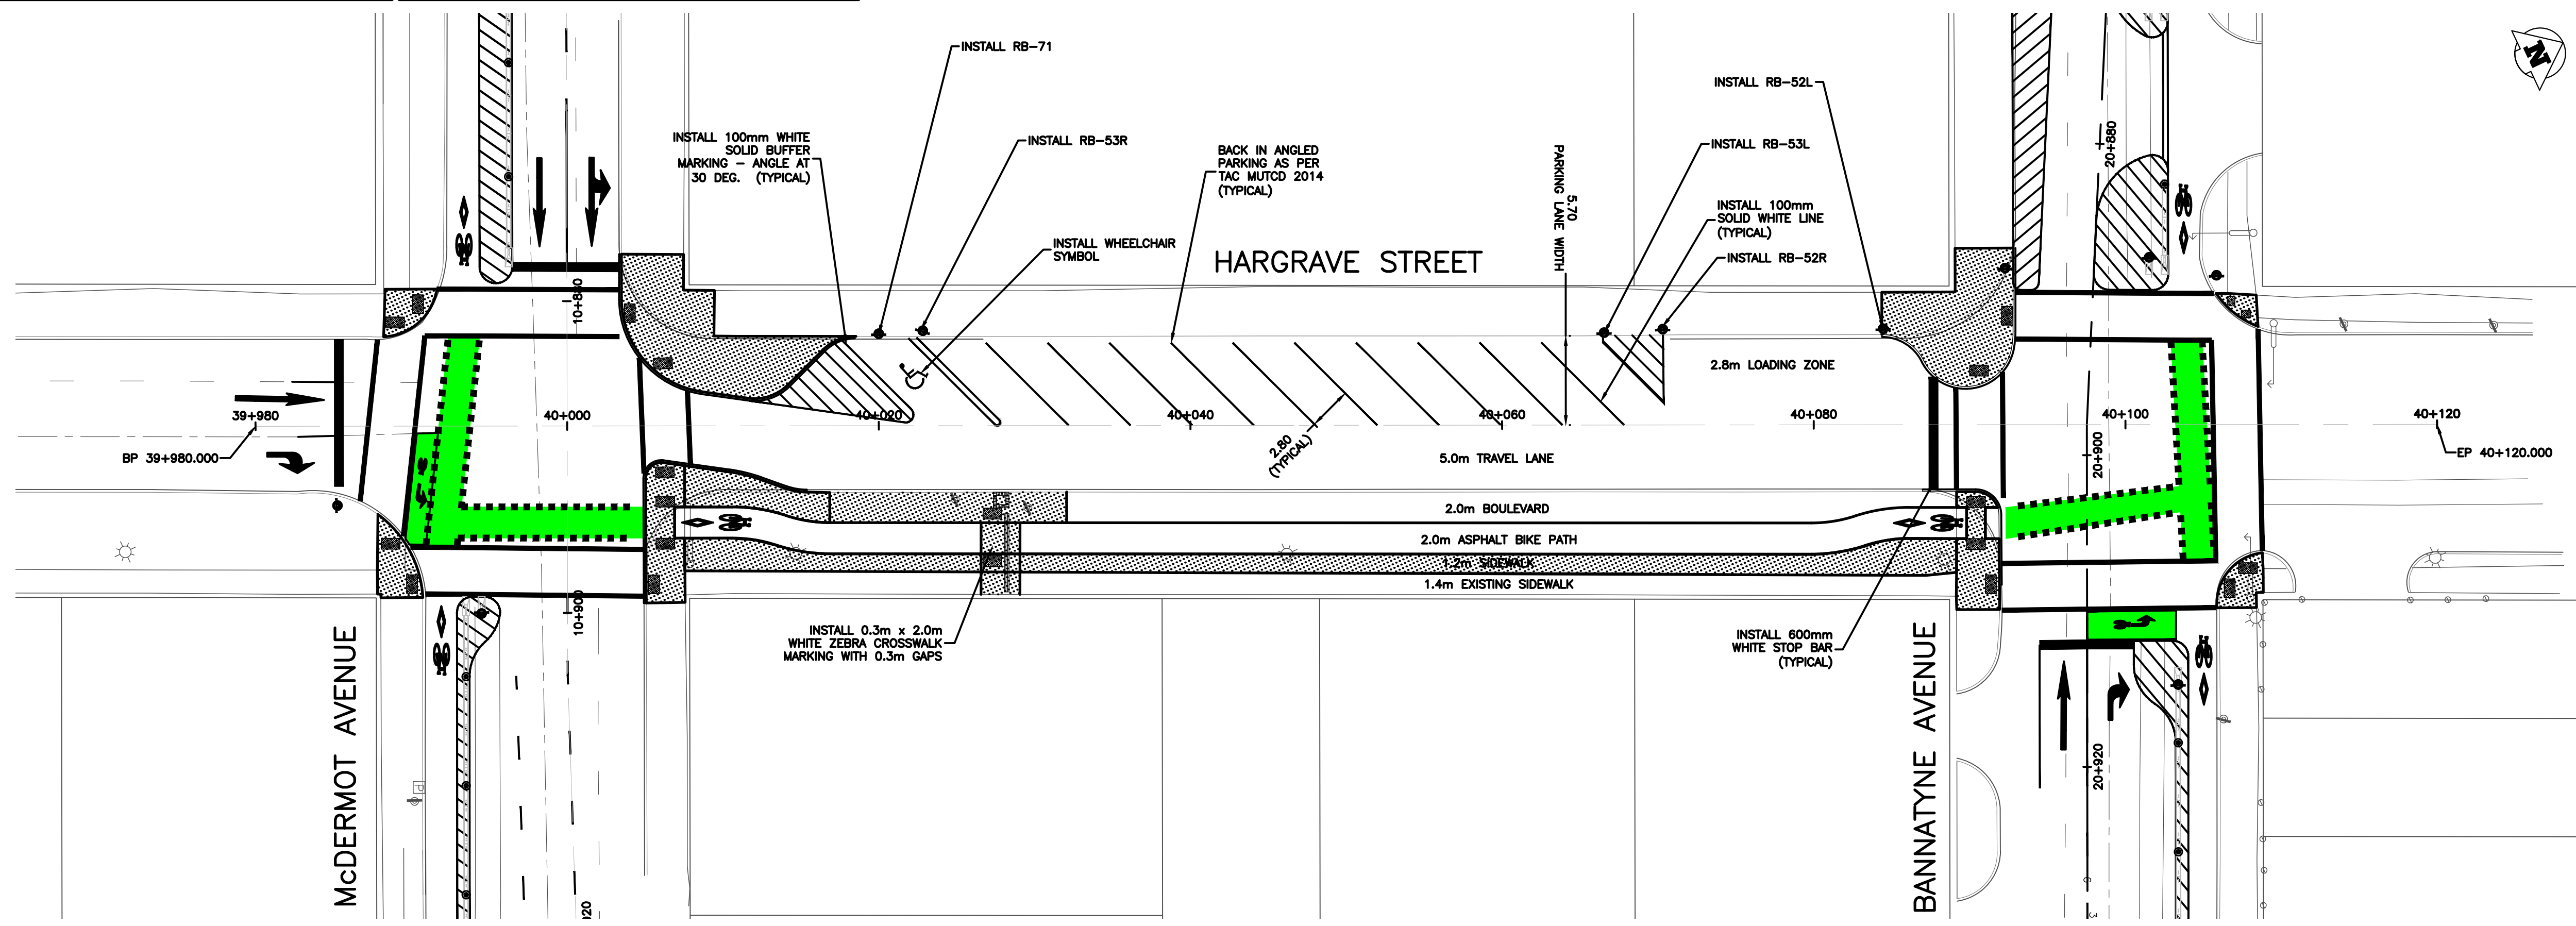

U:\Projects_VAN\3354001101\1D-Design\CAD\PRO\1SET 1\C24-C36-3354001101-SPM.dwg, C34, 2018-03-28 10:19 am mmikolich

EXISTING	LEGEND - PLAN	PROPOSED	EXISTING	LEGEND - PLAN	PROPOSED	EXISTING	LEGEND - PROFILE	PROPOSED
150 mm W.M.	WATERMAIN	150 mm W.M.	HYDRO M.T.S.	ADJUSTABLE CURB	ADJUSTABLE END UNIT	LOCATION APPROVED UNDERGROUND STRUCTURES		B.M. ELEV.
300mm L.D.S.	LAND DRAINAGE SEWER	300mm L.D.S.	CONCRETE ASPHALT	CONCRETE ASPHALT	DECORATIVE LIGHT	DATE		A 60% DETAIL DESIGN 2018-01-22 GS
250mm W.W.S.	WASTEWATER SEWER	250mm W.W.S.	PROPERTY LINE	PROPERTY LINE	BOLLARD	NOTE:		B 90% DETAIL DESIGN 2018-03-12 GS
	MANHOLE		SURVEY BAR	SURVEY BAR		LOCATION OF UNDERGROUND STRUCTURES AS SHOWN ARE BASED ON THE BEST INFORMATION AVAILABLE, BUT NO GUARANTEE IS GIVEN THAT ALL EXISTING UTILITIES ARE SHOWN OR THAT THE GIVEN LOCATIONS ARE EXACT. CONFIRMATION OF EXISTENCE AND EXACT LOCATION OF ALL UTILITIES MUST BE OBTAINED FROM THE INDIVIDUAL UTILITIES BEFORE PROCEEDING WITH CONSTRUCTION.		C ISSUED FOR TENDER 2018-03-28 GS
	CATCH BASIN	235.750	ELEVATION (35.750)	ELEVATION				
	CURB INLET	500	TREE	TREE				
	JUNCTIONS		SIDEWALK DETECTABLE CONCRETE SIDEWALK	SIDEWALK DETECTABLE CONCRETE SIDEWALK				
	CULVERT		FENCE	FENCE				
	GAS							

URBAN systems	ENGINEER'S SEAL	THE CITY OF WINNIPEG PUBLIC WORKS DEPARTMENT ENGINEERING DIVISION
DESIGNED BY: M. Nikolich	CHECKED BY: G. Smith	NOT FOR CONSTRUCTION
DRAWN BY: M. Nikolich	APPROVED BY: G. Propp	
HOR. SCALE: 1:250	RELEASED FOR CONSTRUCTION BY:	McDermot Bannatyne Adjustable Bike Lanes
VERTICAL:		Ellen Street & Hargrave Street Signage & Pavement Markings
	CONSULTANT DRAWING NO. 3354.0011.01 C34	SHEET 34 OF 36
		CAD FILE DRAWING NUMBER C24-C36-3354001101-SPM.DWG
		CITY DRAWING NUMBER P-3496-34