

# WILDEWOOD GOLF COURSE



S-MH60011408  
RIM 228.93  
INV NW 224.24  
INV SE 224.30  
INV S 224.33

89.2 OF 750 CLAY WWS TO BE LINED  
S-MA60021820  
(FULLY DETERIORATED)

S-MH70061636  
RIM 228.70  
INV N 224.16  
INV S 224.16

122.2 OF 750 CLAY WWS TO BE LINED  
S-MA70125895  
(FULLY DETERIORATED)

S-MH60018620  
RIM 228.20  
INV N 224.15  
INV S 224.15

NORTH DR

SEWER JUNCTION INFORMATION FROM SEWER VIDEO INSPECTION SEWER ID S-MA60021820		
DISTANCE FROM MH ID S-MH60011408		
DISTANCE	DIAMETER	CLOCK
3.0	100	02
42.4	100	10
83.1	100	02


SEWER JUNCTION INFORMATION FROM SEWER VIDEO INSPECTION SEWER ID S-MA70125895		
DISTANCE FROM MH ID S-MH70061636		
DISTANCE	DIAMETER	CLOCK
10.5	100	10
52.6	100	10
103.0	100	10

**WARNING**  
IF POWER EQUIPMENT OR EXPLOSIVES ARE TO BE USED FOR EXCAVATION ON THIS PROJECT THE CONTRACTOR MUST:  
1) NOTIFY THE GAS COMPANY OF THE PROPOSED LOCATION OF EXCAVATION.  
2) TAKE PRECAUTION TO AVOID DAMAGE TO GAS COMPANY INSTALLATIONS.  
SEE PROVINCIAL REGULATION 210/72 FOR DETAILS

**NOTE: NO REINSTATEMENT OF SEWER SERVICES REQUIRED AFTER LINING ON GOLF COURSE**



**FOR INDEX SEE 11643**

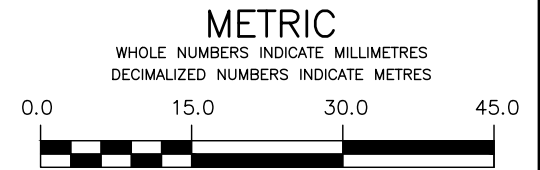

<p><b>LOCATION APPROVED UNDERGROUND STRUCTURES</b></p> <p>SUPV. U/G STRUCTURES COMMITTEE _____ DATE _____</p> <p>NOTE: LOCATION OF UNDERGROUND STRUCTURES AS SHOWN ARE BASED ON THE BEST INFORMATION AVAILABLE BUT NO GUARANTEE IS GIVEN THAT ALL EXISTING UTILITIES ARE SHOWN OR THAT THE GIVEN LOCATIONS ARE EXACT. CONFIRMATION OF EXISTENCE AND EXACT LOCATION OF ALL SERVICES MUST BE OBTAINED FROM THE INDIVIDUAL UTILITIES BEFORE PROCEEDING WITH CONSTRUCTION.</p>	<table border="1" style="width: 100%; border-collapse: collapse;"> <tr> <th style="width: 5%;">NO.</th> <th style="width: 15%;">REVISIONS</th> <th style="width: 10%;">DATE</th> <th style="width: 10%;">BY</th> </tr> <tr> <td> </td> <td> </td> <td> </td> <td> </td> </tr> </table>	NO.	REVISIONS	DATE	BY													<p><b>MORRISON HERSHFIELD</b></p> <table border="1" style="width: 100%; border-collapse: collapse;"> <tr> <td>DESIGNED BY</td> <td>JKH</td> <td>CHECKED BY</td> <td>HAK</td> </tr> <tr> <td>DRAWN BY</td> <td>DML</td> <td>APPROVED BY</td> <td>BWB</td> </tr> <tr> <td>SCALE:</td> <td></td> <td>RELEASED FOR CONSTRUCTION</td> <td>ORIGINAL SIGNED</td> </tr> <tr> <td>HORIZONTAL</td> <td>1: 750</td> <td></td> <td><b>K. ZUREK</b></td> </tr> <tr> <td>VERTICAL</td> <td></td> <td>DATE</td> <td>2018 03 12</td> </tr> </table>	DESIGNED BY	JKH	CHECKED BY	HAK	DRAWN BY	DML	APPROVED BY	BWB	SCALE:		RELEASED FOR CONSTRUCTION	ORIGINAL SIGNED	HORIZONTAL	1: 750		<b>K. ZUREK</b>	VERTICAL		DATE	2018 03 12	<p>ENGINEER'S SEAL</p> <p><b>ORIGINAL SIGNED BY H.A. KATZ 2018 03 12</b></p> <p>CONSULTANT DRAWING NUMBER _____</p>	<p><b>THE CITY OF WINNIPEG</b> WATER AND WASTE DEPARTMENT ENGINEERING DIVISION</p> <p>2017 SEWER RENEWALS BY CIPP LINING – CONTRACT NO. 3 <b>WILDEWOOD GOLF COURSE</b> 3RD MH N OAKENWALD AVENUE TO MH AT NORTH DRIVE (N R)</p>	<p>SHEET <b>20</b> OF <b>25</b> CITY DRAWING NUMBER <b>11661</b></p>
NO.	REVISIONS	DATE	BY																																						
DESIGNED BY	JKH	CHECKED BY	HAK																																						
DRAWN BY	DML	APPROVED BY	BWB																																						
SCALE:		RELEASED FOR CONSTRUCTION	ORIGINAL SIGNED																																						
HORIZONTAL	1: 750		<b>K. ZUREK</b>																																						
VERTICAL		DATE	2018 03 12																																						