DRAWING INDEX

SHEET NO.	CITY OF WINNIPEG DRAWING NO.	CONSULTANT DRAWING NO.	DRAWING TITLE
1	D-14907	-	2019 REHABILITATION OF PUBLIC WATER SERVICE OUTLET PAVEMENT WORKS, BUILDING REPAIRS, AND ELECTRICAL UPGRADES COVER SHEET
2	D-14908	N-01	2019 REHABILITATION OF PUBLIC WATER SERVICE OUTLET PAVEMENT WORKS, BUILDING REPAIRS, AND ELECTRICAL UPGRADES INDEX PAGE
3	D-14909	C-01	2019 REHABILITATION OF PUBLIC WATER SERVICE OUTLET PAVEMENT WORKS, BUILDING REPAIRS, AND ELECTRICAL UPGRADES CIVIL PLAN - CHEVRIER BLVD.
4	D-14910	A-01	2019 REHABILITATION OF PUBLIC WATER SERVICE OUTLET PAVEMENT WORKS, BUILDING REPAIRS, AND ELECTRICAL UPGRADES CHEVRIER BLVD ARCHITECTURAL PLAN
5	D-14911	E-01	2019 REHABILITATION OF PUBLIC WATER SERVICE OUTLET PAVEMENT WORKS, BUILDING REPAIRS, AND ELECTRICAL UPGRADES ELECTRICAL - CHEVRIER BLVD SITE PLAN
6	D-14912	E-02	2019 REHABILITATION OF PUBLIC WATER SERVICE OUTLET PAVEMENT WORKS, BUILDING REPAIRS, AND ELECTRICAL UPGRADES ELECTRICAL - CHEVRIER BLVD BUILDING POWER
7	D-14913	E-03	2019 REHABILITATION OF PUBLIC WATER SERVICE OUTLET PAVEMENT WORKS, BUILDING REPAIRS, AND ELECTRICAL UPGRADES ELECTRICAL - CHEVRIER BLVD LIGHTING & INSTRUMENTATION
8	D-14914	E-04	2019 REHABILITATION OF PUBLIC WATER SERVICE OUTLET PAVEMENT WORKS, BUILDING REPAIRS, AND ELECTRICAL UPGRADES ELECTRICAL - CHEVRIER BLVD SINGLE LINE DIAGRAM
9	D-14915	C-02	2019 REHABILITATION OF PUBLIC WATER SERVICE OUTLET PAVEMENT WORKS, BUILDING REPAIRS, AND ELECTRICAL UPGRADES CIVIL PLAN - McCARTHY STREET

LOOP DRAWING INDEX

SHEET NO.	CITY OF WINNIPEG DRAWING NO.	DRAWING TITLE
10	D-14919	2019 REHABILITATION OF PUBLIC WATER SERVICE OUTLET PAVEMENT WORKS, BUILDING REPAIRS, AND ELECTRICAL UPGRADES CHEVRIER BLVD. NETWORK ARCHITECTURE DIAGRAM
11	D-14920	2019 REHABILITATION OF PUBLIC WATER SERVICE OUTLET PAVEMENT WORKS, BUILDING REPAIRS, AND ELECTRICAL UPGRADES CHEVRIER BLVD. 120 VAC POWER LOOP DIAGRAM
12	D-14921	2019 REHABILITATION OF PUBLIC WATER SERVICE OUTLET PAVEMENT WORKS, BUILDING REPAIRS, AND ELECTRICAL UPGRADES CHEVRIER BLVD. 120 VAC UPS POWER LOOP DIAGRAI
13	D-14922	2019 REHABILITATION OF PUBLIC WATER SERVICE OUTLET PAVEMENT WORKS, BUILDING REPAIRS, AND ELECTRICAL UPGRADES CHEVRIER BLVD. 24 VDC POWER LOOP DIAGRAM
14	D-14923	2019 REHABILITATION OF PUBLIC WATER SERVICE OUTLET PAVEMENT WORKS, BUILDING REPAIRS, AND ELECTRICAL UPGRADES CHEVRIER BLVD. 0801-LS-003 LOOP DIAGRAM
15	D-14924	2019 REHABILITATION OF PUBLIC WATER SERVICE OUTLET PAVEMENT WORKS, BUILDING REPAIRS, AND ELECTRICAL UPGRADES CHEVRIER BLVD. 0801-TIT-004 LOOP DIAGRAM
16	D-14925	2019 REHABILITATION OF PUBLIC WATER SERVICE OUTLET PAVEMENT WORKS, BUILDING REPAIRS, AND ELECTRICAL UPGRADES CHEVRIER BLVD. 0801-ZA-005 LOOP DIAGRAM
17	D-14926	2019 REHABILITATION OF PUBLIC WATER SERVICE OUTLET PAVEMENT WORKS, BUILDING REPAIRS, AND ELECTRICAL UPGRADES CHEVRIER BLVD. 0801-HS-007 LOOP DIAGRAM
18	D-14927	2019 REHABILITATION OF PUBLIC WATER SERVICE OUTLET PAVEMENT WORKS, BUILDING REPAIRS, AND ELECTRICAL UPGRADES CHEVRIER BLVD. 0801-PIT-010 LOOP DIAGRAM
19	D-14928	2019 REHABILITATION OF PUBLIC WATER SERVICE OUTLET PAVEMENT WORKS, BUILDING REPAIRS, AND ELECTRICAL UPGRADES CHEVRIER BLVD. 0801-FIT-008 LOOP DIAGRAM
20	D-14929	2019 REHABILITATION OF PUBLIC WATER SERVICE OUTLET PAVEMENT WORKS, BUILDING REPAIRS, AND ELECTRICAL UPGRADES CHEVRIER BLVD. 0801-FIT-009 LOOP DIAGRAM

<u>HATCH PATTERNS</u>

EXISTING	NEW	DESCRIPTION
		GRAVEL RESURFACING OR LIMESTONE BASE COURSE
		EARTH
		LIMESTONE SUB-BASE
		CONCRETE (SECTION)
		CONCRETE (PLAN)
		HEATED REINFORCED PAVEMENT
		ASPHALT
		GRASS


<u>ABBREVIATIONS</u>

AVP	AIR AND VAPOUR PROTECTOR
BIT	BITUMEN
CMU	CONCRETE MASONRY UNIT
CONC	CONCRETE
CONT	CONTINUOUS
CSTE	CUSTOMER SERVICE TERMINATION ENCLOSURE
CU	COPPER
DEMO	DEMOLISH
E	EAST
ELEV	ELEVATION
EPS	PLASTI-FAB EXPANDED POLYSTYRENE
EXIST	EXISTING
GA	GAUGE
GFCI	GROUND FAULT CIRCUIT INTERUPTER
GND	GROUND
HDPE	HIGH DENSITY POLYETHYLENE
LDS	LAND DRAINAGE SEWER
MOD	MODIFIED
N	NORTH
NTS	NOT TO SCALE
PH	PHASE
PNL	PANEL BOARD
POLY	POLYETHYLENE
PT	PRESSURE TREATED
RECEPT	RECEPTACLE
RGS	RIGID GALVANIZED STEEL
RTU	REMOTE TERMINAL UNIT
S	SOUTH
SA	SELF ADHERED
TVSS	TRANSIENT VOLTAGE SURGE SUPPRESSOR
TYP	TYPICAL
UPS	UNITERUPTABLE POWER SUPPLY
WM	WATERMAIN
WWS	WASTE WATER SEWER

<u>LEGEND</u>

PLAN VIEW						
DESCRIPTION	EXISTING	PROPOSED				
WATER PIPE						
CROSS	±	⊕				
BEND - 11.25°, 22.5°, 45°, 90°	H 4 4 4	H H 4 4				
TEE	凸	A				
VERTICAL BEND	Н	Н				
SEWER PIPE						
MANHOLE	0	•				
CATCH BASIN						
CURB INLET	∇	▼				
DITCH		<u> </u>				
CULVERT						
SURVEY BAR	+	+				
TREE - CONIFEROUS						
HYDRO						
HYDRO POLE	• H					
LAMP STANDARD	● —•					
HYDRO POLE W/STREET LIGHTING	H ● —●					
POLE	•					
GUY ANCHOR	(
PEDESTAL OR BOX	\boxtimes					
FENCE	XXX					
EDGE OF PAVEMENT OR GUTTER						
EDGE UNPAVED OR GRAVEL ROAD						
PROPERTY LINE						
LOT LINE						
SIDEWALK - PATHWAY						

SCHEMATICS	
DESCRIPTION	SYMBOL
TRANSFORMER	<u></u>
CIRCUIT BREAKER	000
UTILITY METER	M
VALVE	\bowtie
CHECK VALVE	\square _
SOLENOID OPERATED VALVE	
MAGNETIC FLOW METER	М
SOLENOID	s

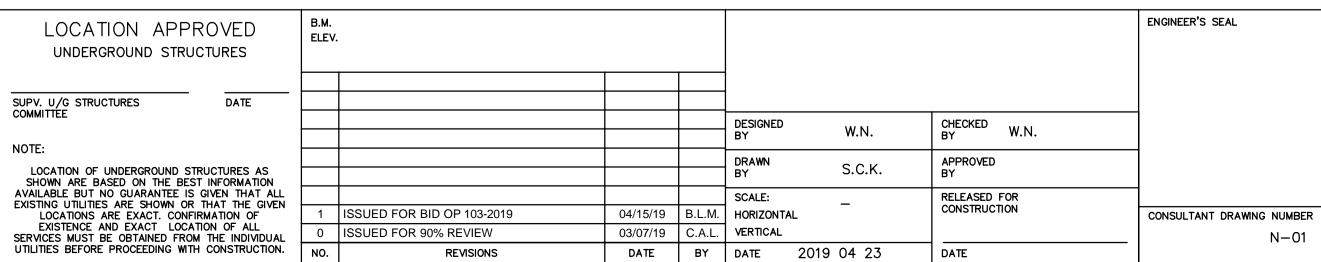

PLOT DATE: 2019 04 23

THE CITY OF WINNIPEG WATER AND WASTE DEPARTMENT ENGINEERING DIVISION

2019 REHABILITATION OF PUBLIC WATER SERVICE OUTLET PAVEMENT WORKS, BUILDING REPAIRS, AND ELECTRICAL UPGRADES INDEX PAGE

SHEET 2 OF 20 CITY DRAWING NUMBER D-14908

APEGIN Certificate of Authorization Dillon Consulting Limited (MB) No. 1789 Date: 04/15/19

BID OPPORTUNITY: 634-2017 CONTRACT NUMBER: X

N-01

FILE PATH: C:\projectwise\working directory\active\40cal\d0713845\
FILE NAME: 175009-02-LEGEND INDEX.dwg