




1 ELEVATION
ID3 SCALE 1/2" = 1'-0"

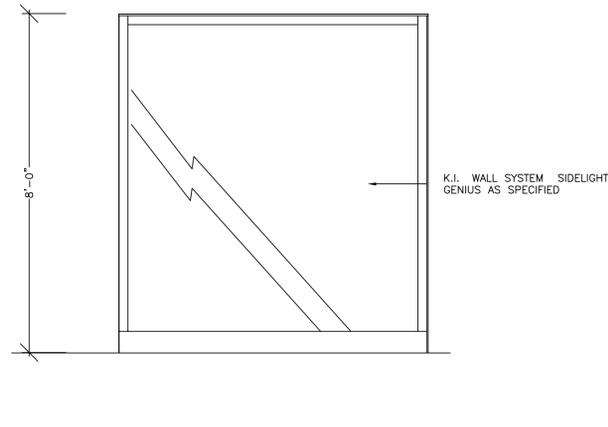


2 ELEVATION
ID3 SCALE 1/2" = 1'-0"

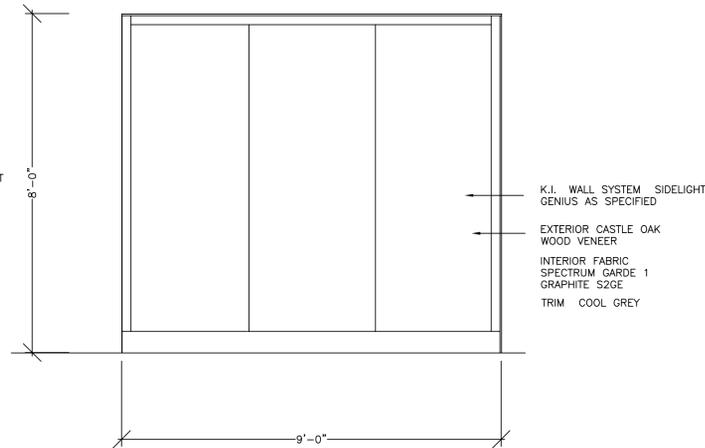


3 ELEVATION
ID3 SCALE 1/2" = 1'-0"

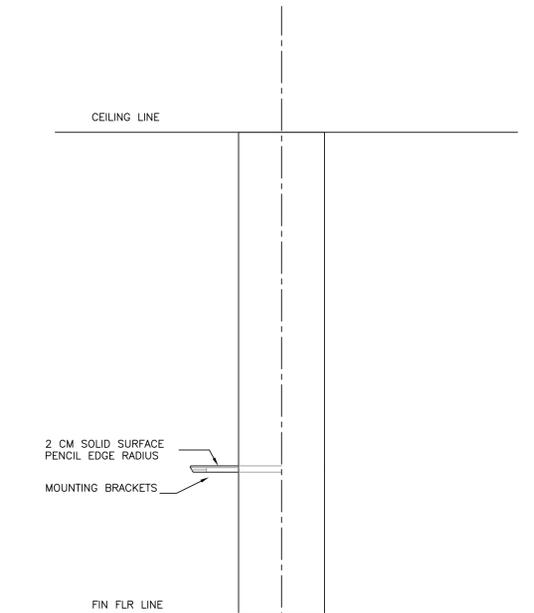

5 ELEVATION
ID3 SCALE 1/2" = 1'-0"

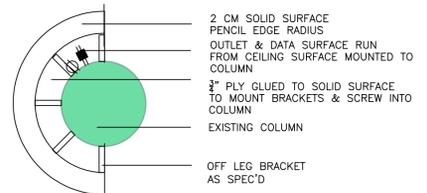

ENLARGED PLAN
SCALE 1/2" = 1'-0"

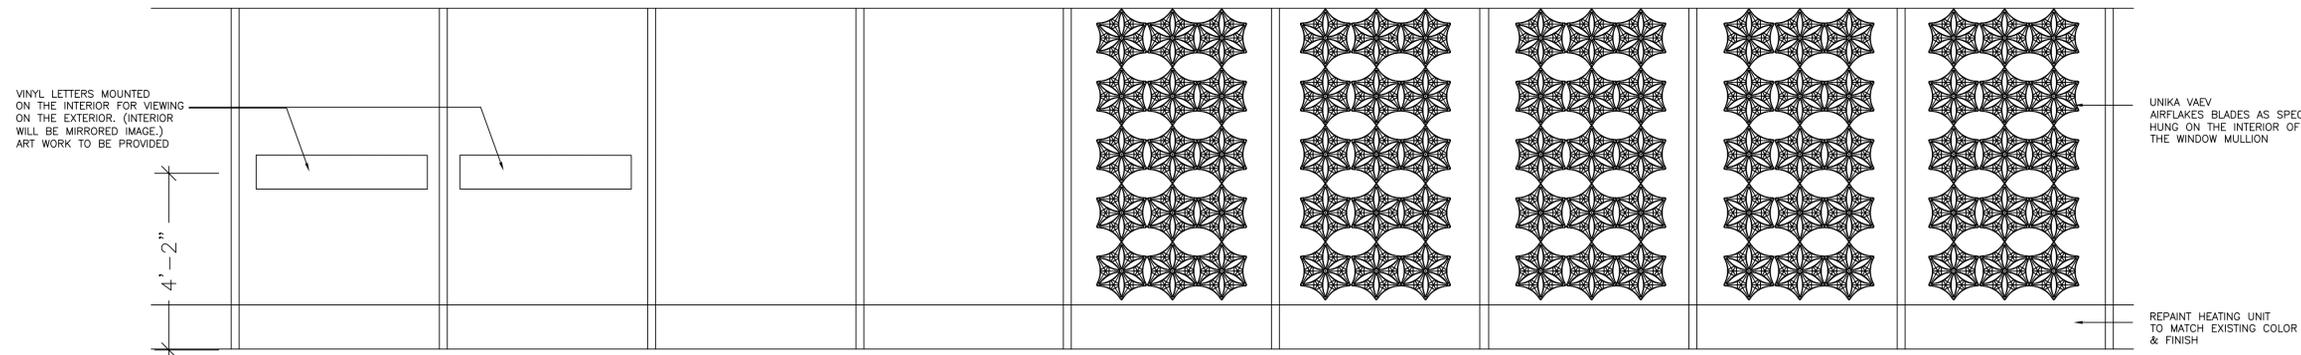

4 ELEVATION
ID3 SCALE 1/2" = 1'-0"

NO.	DATE	DESCRIPTION	BY

DRAWN BY
PRINTING DATE

Drawings and specifications, as instruments of service are the property of the designer, the copyright in the same being reserved to them. No reproduction may be made without the permission of the designer, and All prints to be returned.
The contractor is to verify dimensions and data noted herein with condition on the site and is held responsible for reporting any discrepancy to the designer for adjustment.

I.D.

SYNERGY INTERIOR DESIGN INC
13 Rosewarne. Avenue WINNIPEG, MB Canada R2M 0V8
204 233 9159
malvine@synergyinteriors.com
http://synergyinteriors.com

DATE OCT 2020 SCALE 1/4" = 1'-0" REVISIONS
DRAWN BY M.G. CHECKED BY M.G.

MILLENNIUM LIBRARY, MAIN FLOOR
COMMUNITY CONNECTION
251 DONALD ST. WINNIPEG
AUTOCAD NUMBER

DWG. ID-3