
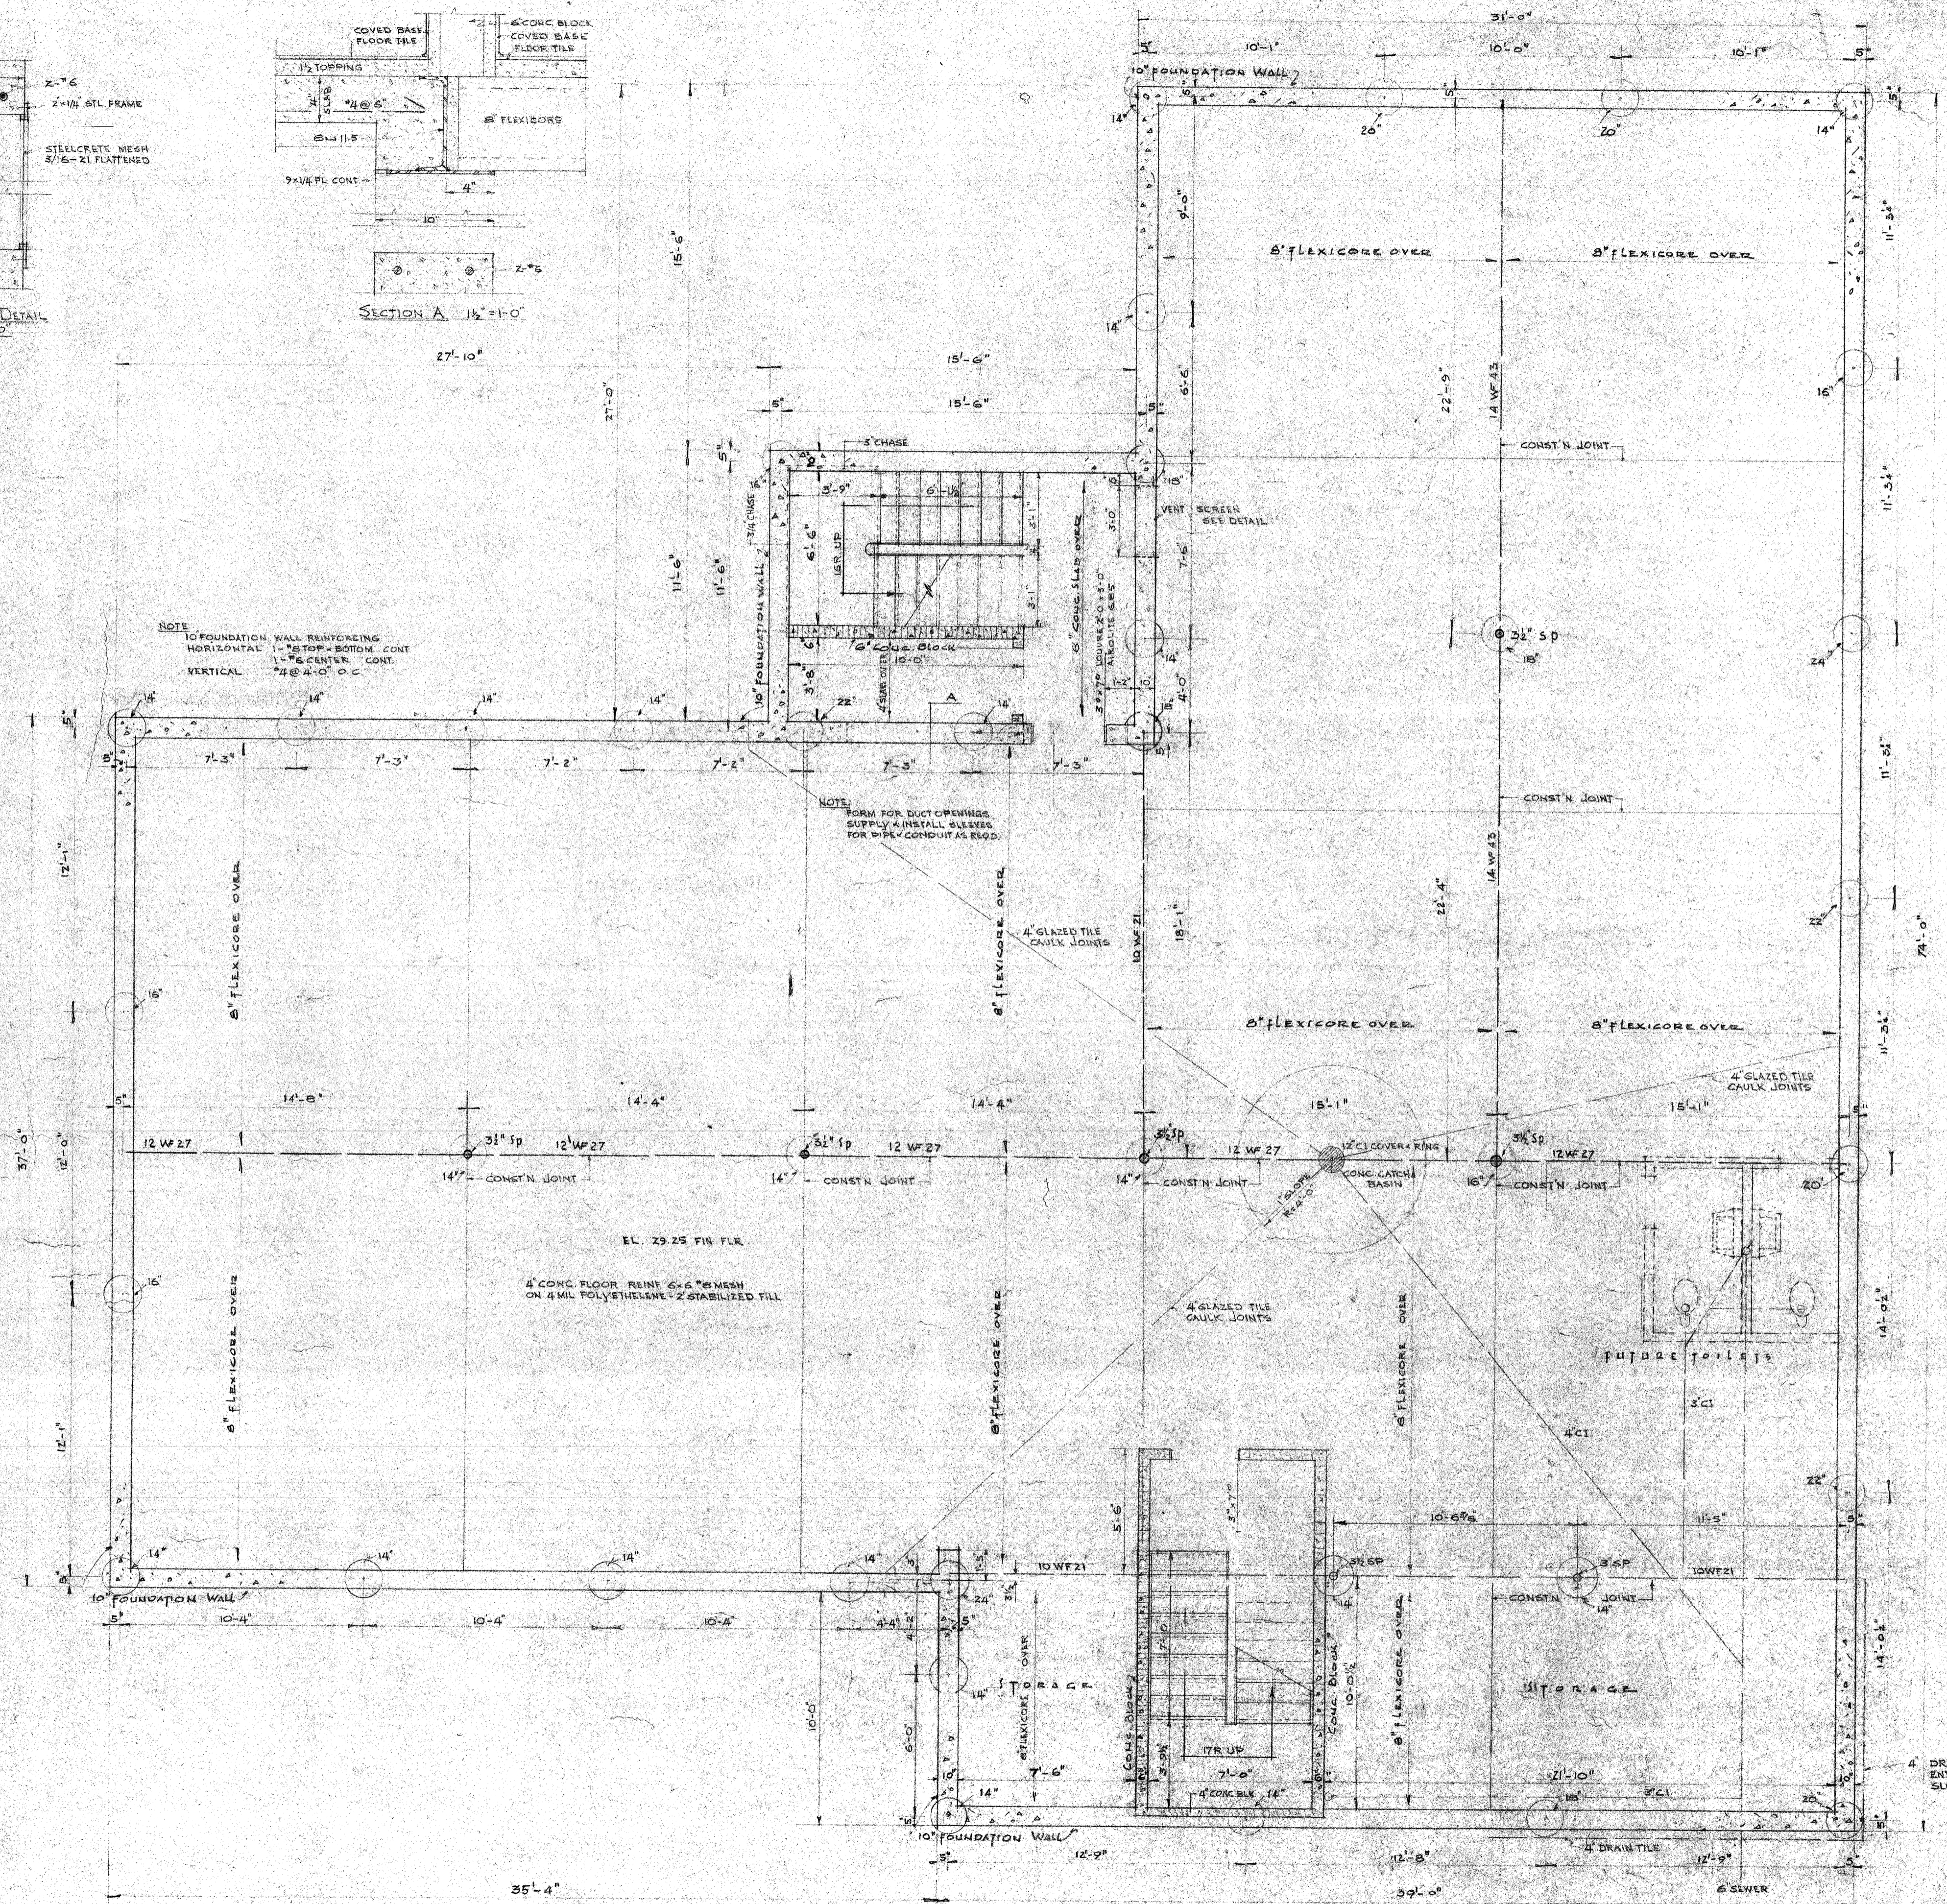
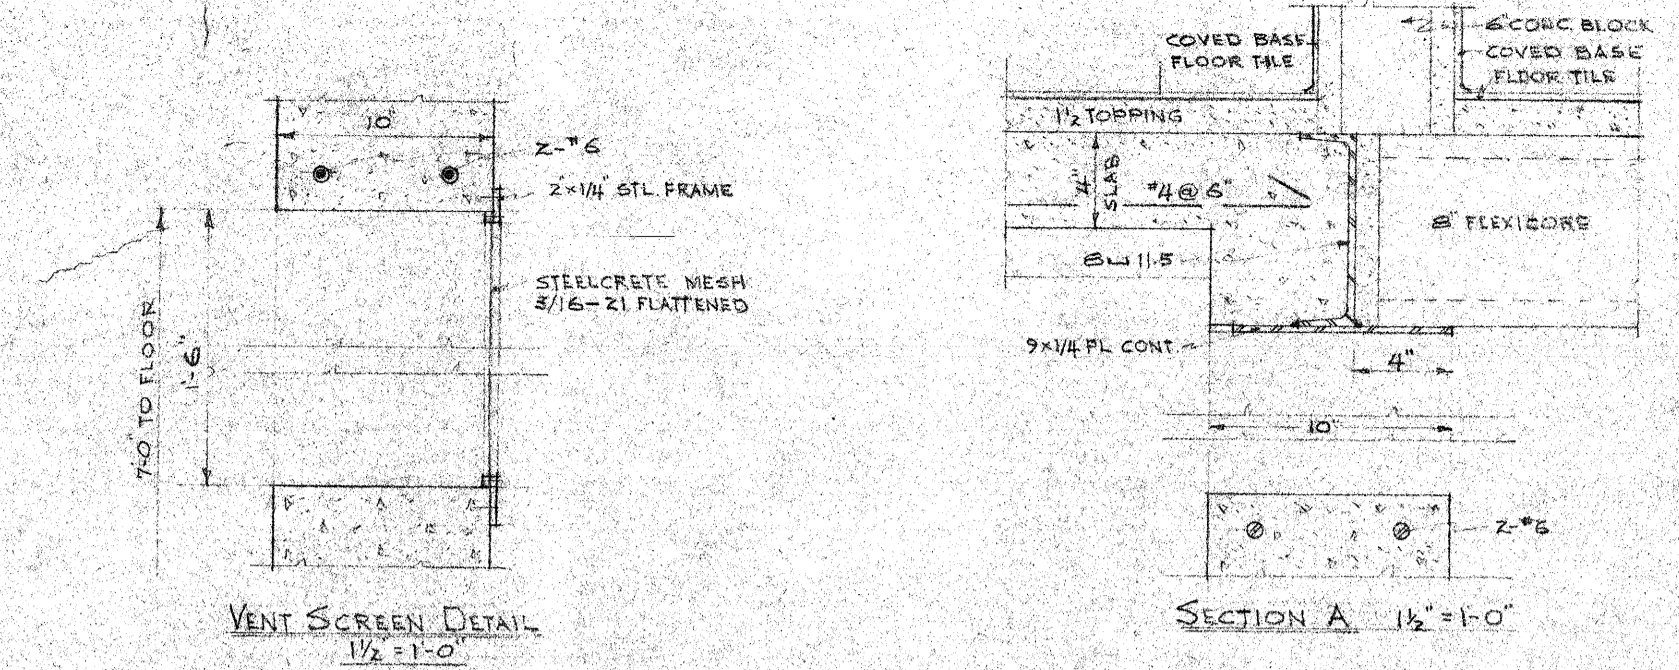


ADDRESS  
1520 CORYDON  
PROJECT NO.  
SHEET NO.  
DESCRIPTION  
PLAN OF BASEMENT

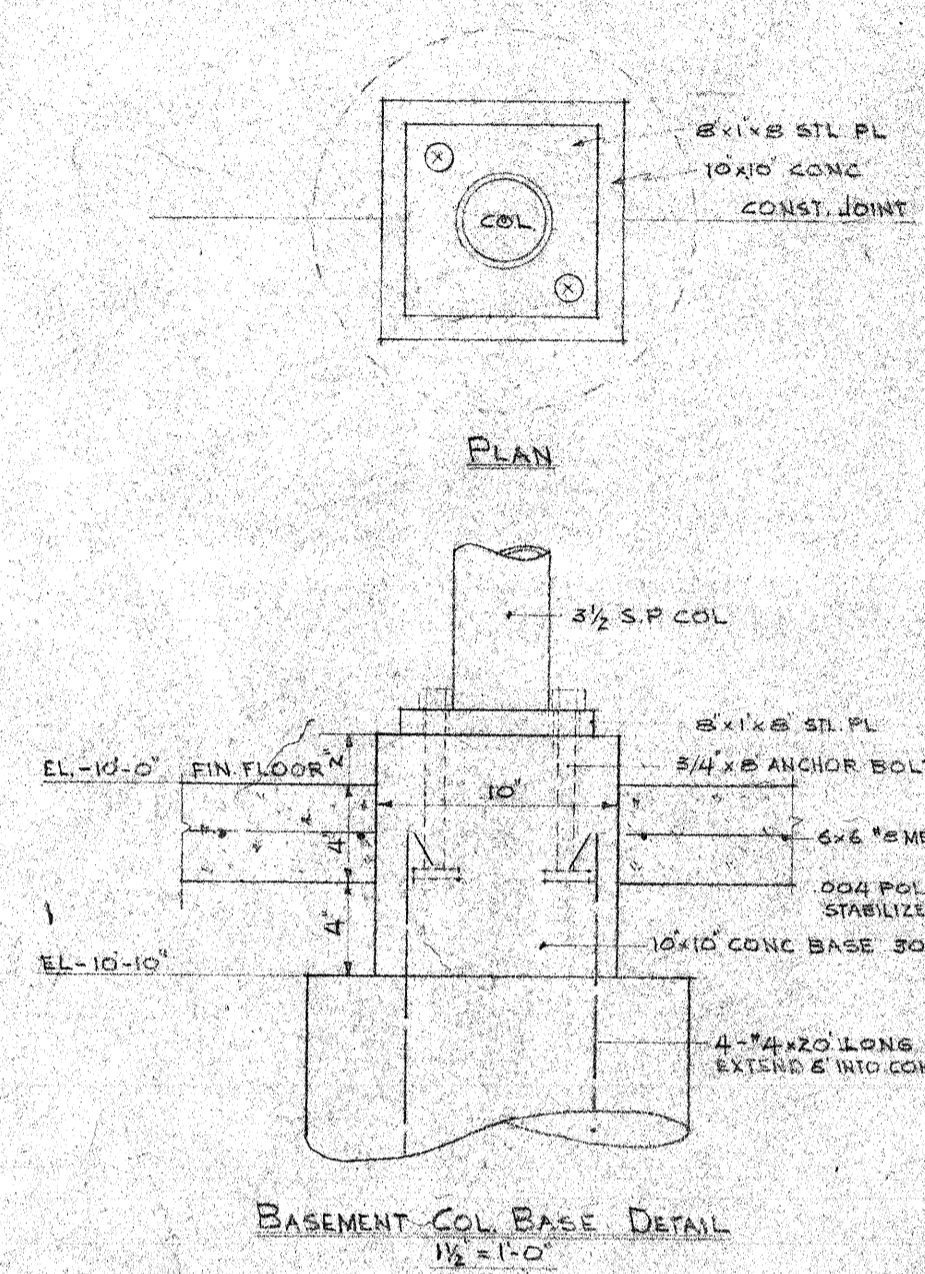

REVISIONS	DATE	BY	DESCRIPTION
1	9 JAN 1961	J.W.	10WF21 COLS & PILES UNDER RELOCATED

PLAN OF BASEMENT

WINNIPEG PUBLIC LIBRARY  
RIVER HEIGHTS BRANCH

CITY OF WINNIPEG  
ENGINEERING DEPARTMENT  
W. D. HURST, CITY ENGINEER  
J. B. STRIOWSKI, DEPUTY CITY ENGINEER

DRAWN BY... AM... DATE... NOV 1960  
TRACED BY...  
CHECKED BY...  
APPROVED BY...  
81164B-2

