

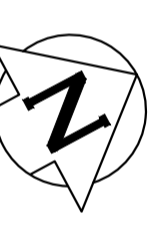


NOTE: CHAINAGES SHOWN ARE ALONG E. R. OF MAIN STREET  
STA. 1+000.000 = SE R. McADAM AVENUE

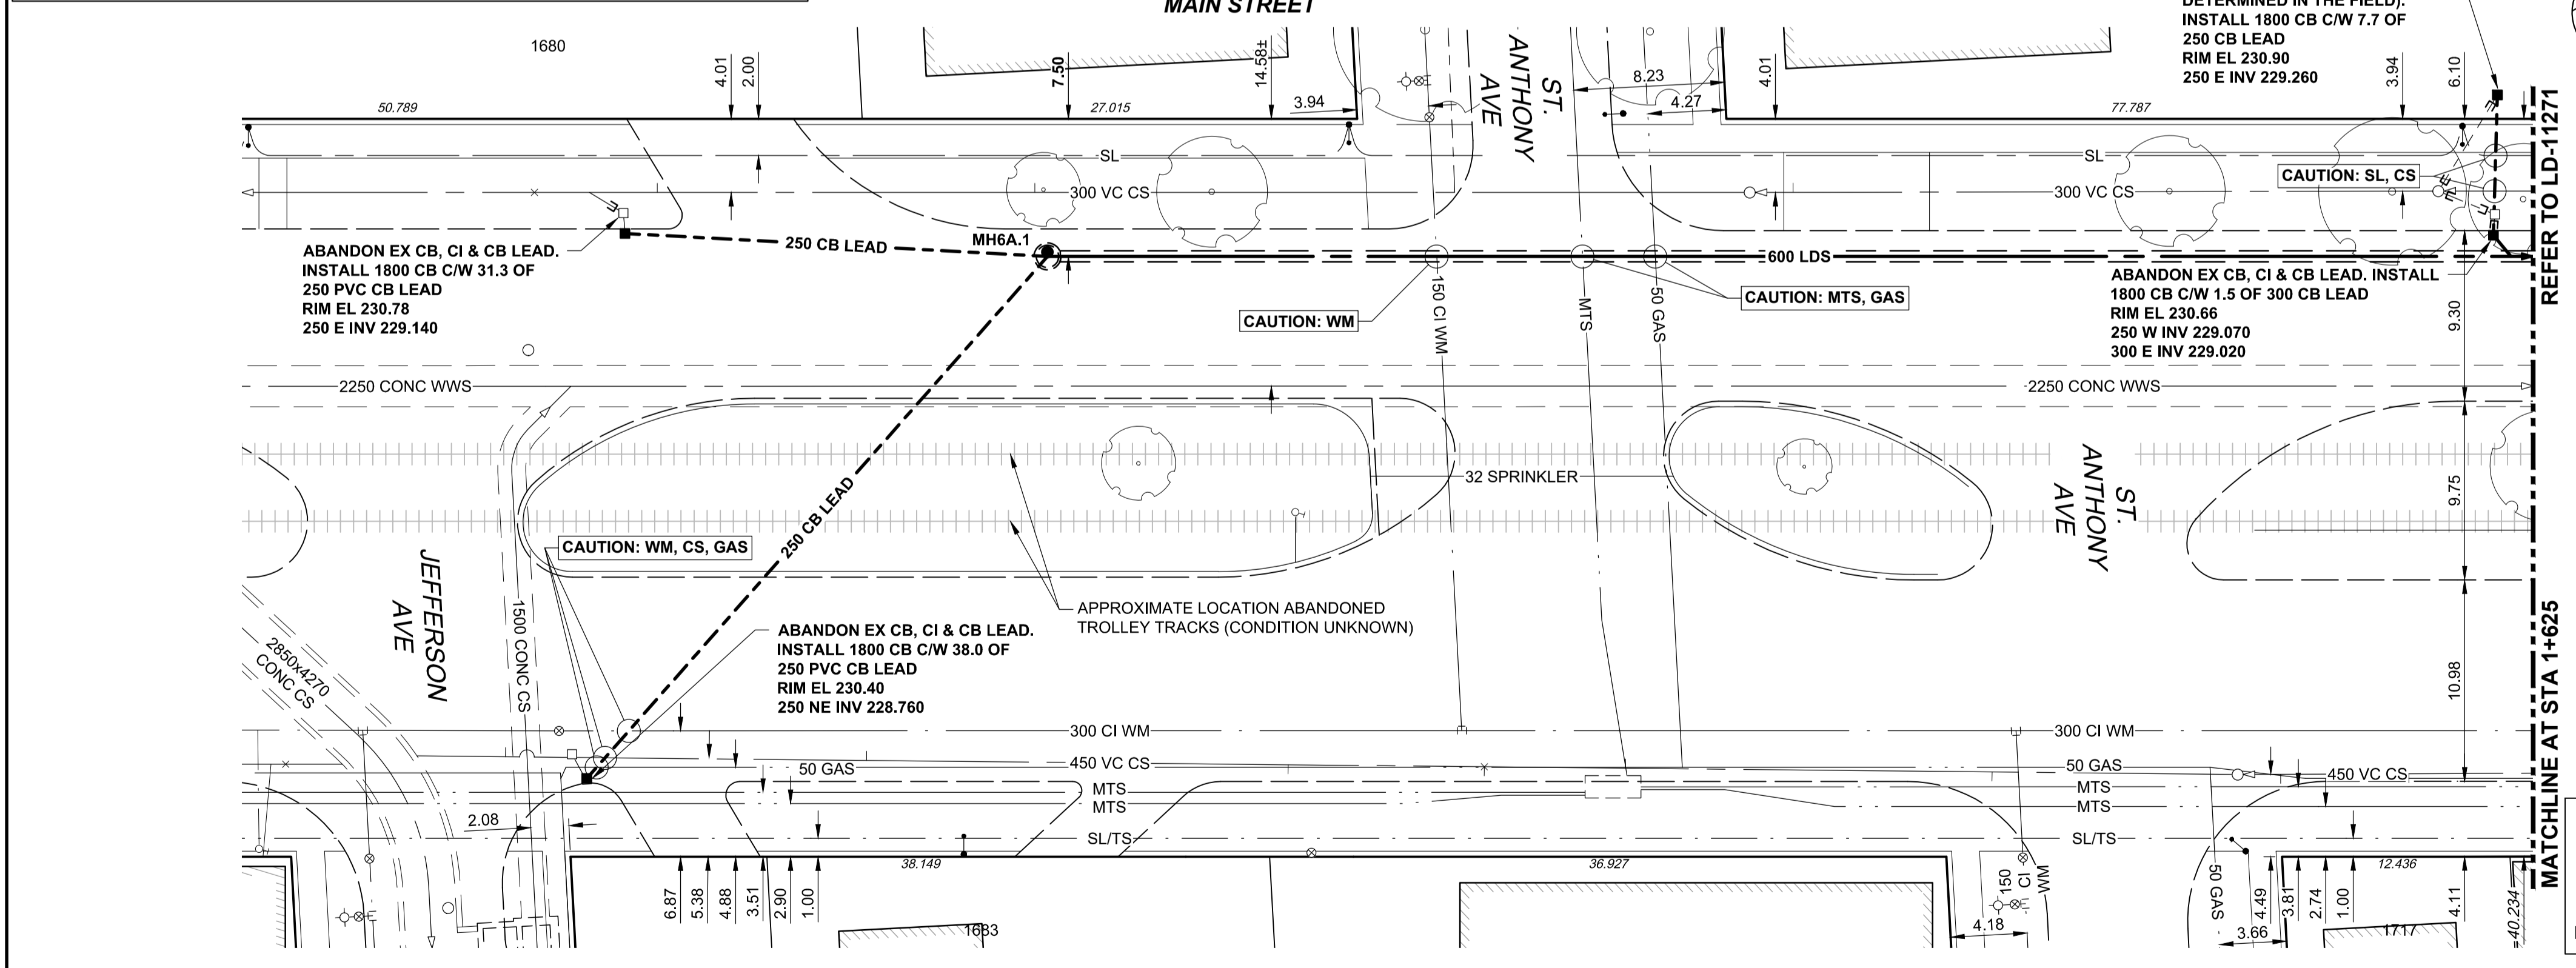

REFER TO LD-11271

MATCHLINE AT STA 1+625

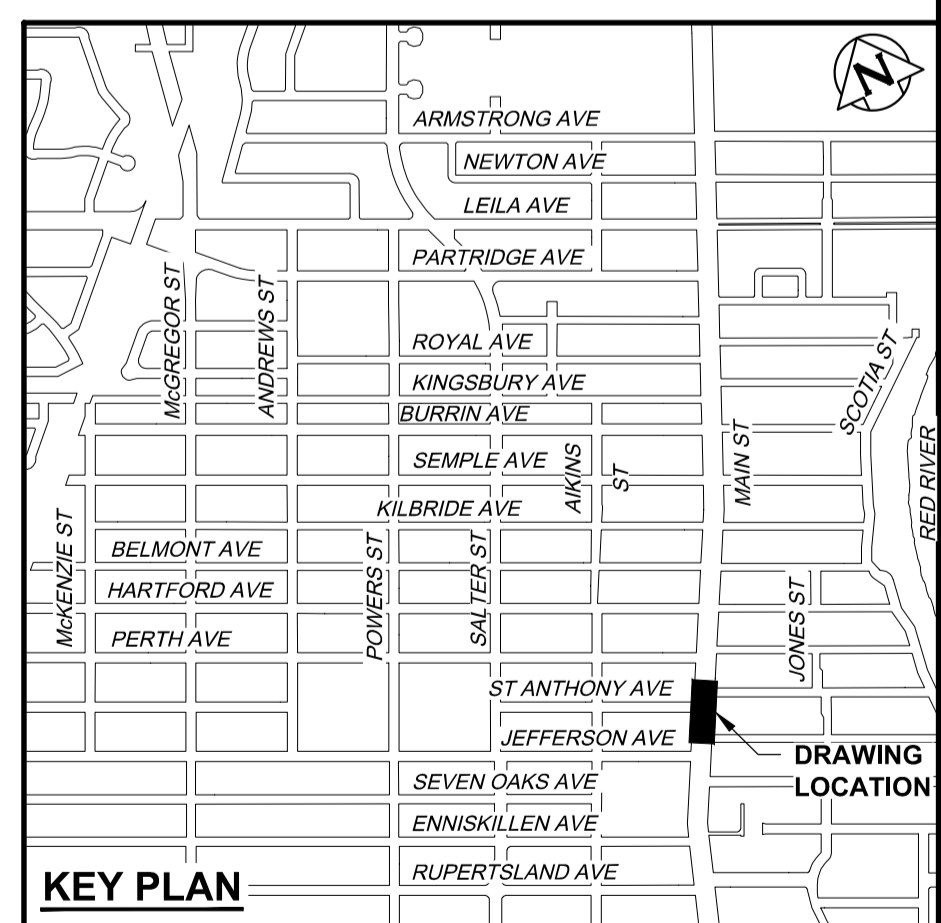

**ENGINEERS  
GEOSCIENTISTS  
MANITOBA**  
Certificate of Authorization  
AECOM Canada Ltd.  
No. 4671 Date: DEC 10, 2021

ENGINEER'S SEAL  
ORIGINAL SIGNED  
BY J. THOMPSON  
DEC 10, 2021  
CONSULTANT DRAWING NUMBER  
C-1001

**THE CITY OF WINNIPEG**  
WATER AND WASTE DEPARTMENT  
ENGINEERING DIVISION  
JEFFERSON EAST COMBINED SEWER RELIEF  
CONTRACT 6A  
MAIN STREET  
JEFFERSON AVENUE TO  
34m SOUTH OF PERTH AVENUE  
SHEET 3 OF 18  
CITY DRAWING NUMBER  
LD-11270

<p><b>WARNING</b></p> <p>IF POWER EQUIPMENT OR EXPLOSIVES ARE TO BE USED FOR EXCAVATION ON THIS PROJECT THE CONTRACTOR MUST:</p> <ol style="list-style-type: none"> <li>1) NOTIFY THE GAS COMPANY OF THE PROPOSED LOCATION OF EXCAVATION.</li> <li>2) TAKE PRECAUTION TO AVOID DAMAGE TO GAS COMPANY INSTALLATIONS.</li> </ol> <p>SEE PROVINCIAL REGULATION 210/72 FOR DETAILS</p>	<p>LOCATION APPROVED UNDERGROUND STRUCTURES</p> <p>SUPV. U/G STRUCTURES COMMITTEE DATE</p> <p>NOTE: LOCATION OF UNDERGROUND STRUCTURES AS SHOWN ARE BASED ON THE BEST INFORMATION AVAILABLE BUT NO GUARANTEE IS GIVEN THAT ALL EXISTING UTILITIES ARE SHOWN OR THAT THE GIVEN LOCATIONS ARE EXACT. CONFIRMATION OF EXISTENCE AND EXACT LOCATION OF ALL SERVICES MUST BE OBTAINED FROM THE INDIVIDUAL UTILITIES BEFORE PROCEEDING WITH CONSTRUCTION.</p>	<p>B.M. ELEV.</p> <p>CONSTRUCTION COMPLETION DATE: YYYY MM DD</p>	
		<p>0 ISSUED FOR TENDER</p>	<p>21/12/10 ADL</p>
<p>NO. REVISIONS DATE BY</p>		<p>SCALE: HORIZONTAL 1:250 VERTICAL 1:50</p>	
<p>SEE PROVINCIAL REGULATION 210/72 FOR DETAILS</p>		<p>DATE 2021 12 09</p>	

<p><b>AECOM</b></p>		DESIGNED BY	JAT	CHECKED BY	MGM
		DRAWN BY	ADL	APPROVED BY	CCM
<p>DATE 2021 12 09</p>		RELEASED FOR CONSTRUCTION	K.Z		
<p>PLOT DATE: 2021 12 09</p>		DATE	Dec 9/21		

