



NOTE: CHAINAGES SHOWN ARE ALONG E.  $\perp$  OF MAIN STREET  
 STA. 1+000.000 = SE  $\perp$  McADAM AVENUE

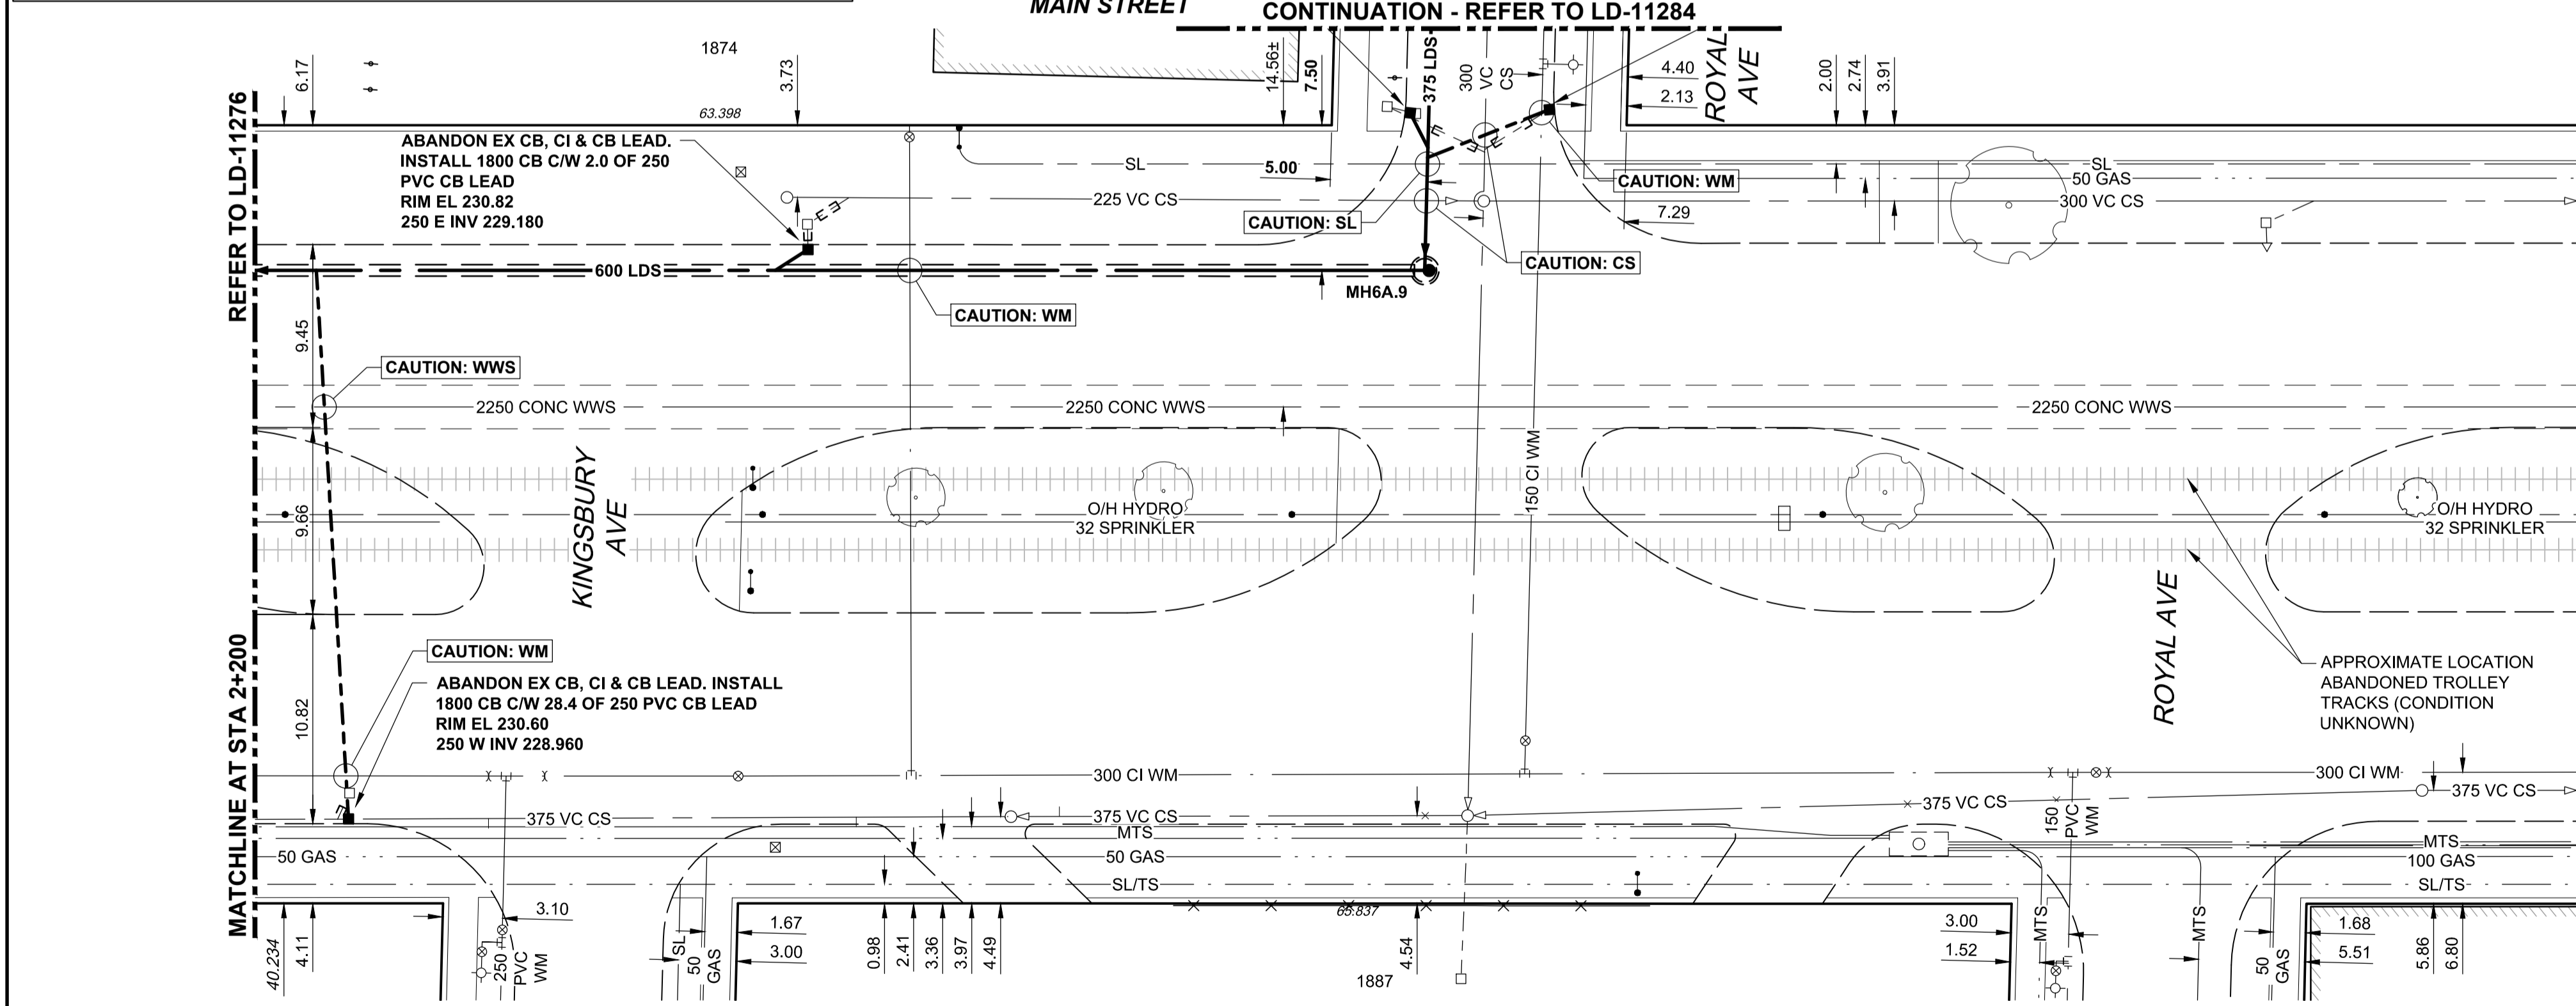

**ENGINEERS  
 GEOSCIENTISTS  
 MANITOBA**  
 Certificate of Authorization  
 AECOM Canada Ltd.  
 No. 4671 Date: DEC 10, 2021

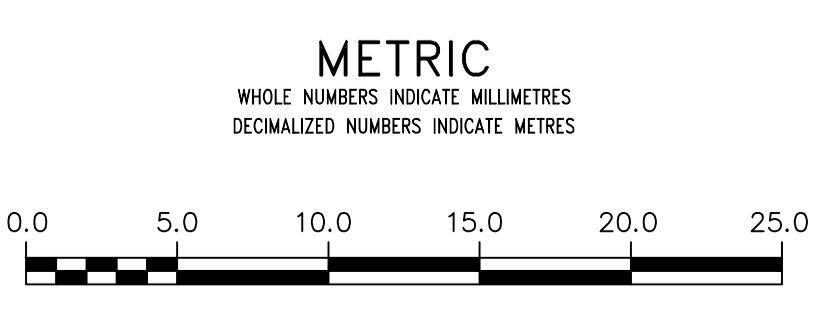

**WARNING**  
 IF POWER EQUIPMENT OR EXPLOSIVES ARE TO BE USED FOR EXCAVATION ON THIS PROJECT THE CONTRACTOR MUST:  
 1) NOTIFY THE GAS COMPANY OF THE PROPOSED LOCATION OF EXCAVATION.  
 2) TAKE PRECAUTION TO AVOID DAMAGE TO GAS COMPANY INSTALLATIONS.  
 SEE PROVINCIAL REGULATION 210/72 FOR DETAILS

**LOCATION APPROVED  
 UNDERGROUND STRUCTURES**  
 SUPV. U/G STRUCTURES COMMITTEE DATE  
 NOTE:  
 LOCATION OF UNDERGROUND STRUCTURES AS SHOWN ARE BASED ON THE BEST INFORMATION AVAILABLE BUT NO GUARANTEE IS GIVEN THAT ALL EXISTING UTILITIES ARE SHOWN OR THAT THE GIVEN LOCATIONS ARE EXACT. CONFIRMATION OF EXISTENCE AND EXACT LOCATION OF ALL SERVICES MUST BE OBTAINED FROM THE INDIVIDUAL UTILITIES BEFORE PROCEEDING WITH CONSTRUCTION.

| B.M. ELEV. |                   | CONSTRUCTION COMPLETION DATE: YYYY MM DD |     |
|------------|-------------------|--|-----|
| NO.        | ISSUED FOR TENDER | DATE                                     | BY  |
| 0          | ISSUED FOR TENDER | 21/12/10                                 | ADL |

**AECOM**

|             |                  |                           |          |
|-------------|------------------|---------------------------|----------|
| DESIGNED BY | JAT              | CHECKED BY                | MGM      |
| DRAWN BY    | ADL              | APPROVED BY               | CCM      |
| SCALE:      | HORIZONTAL 1:250 | RELEASED FOR CONSTRUCTION | K.Z      |
|             | VERTICAL 1:50    | DATE                      | Dec 9/21 |

DATE: 2021 12 09

ENGINEER'S SEAL  
 ORIGINAL SIGNED BY J. THOMPSON  
 DEC 10, 2021  
 CONSULTANT DRAWING NUMBER  
 C-1008

**THE CITY OF WINNIPEG**  
 WATER AND WASTE DEPARTMENT  
 ENGINEERING DIVISION

JEFFERSON EAST COMBINED SEWER RELIEF  
 CONTRACT 6A  
 MAIN STREET  
 8m NORTH OF KINGSBURY AVENUE  
 TO ROYAL AVENUE

SHEET 10 OF 18  
 CITY DRAWING NUMBER  
 LD-11277